

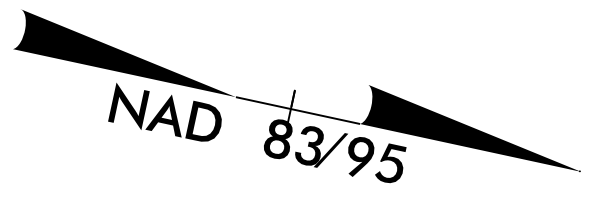


PROJECT REFERENCE NO.	SHEET NO.
U-3338B	EC-44/CONST.6
RW SHEET NO.	
ROADWAY DESIGN ENGINEER	HYDRAULICS ENGINEER

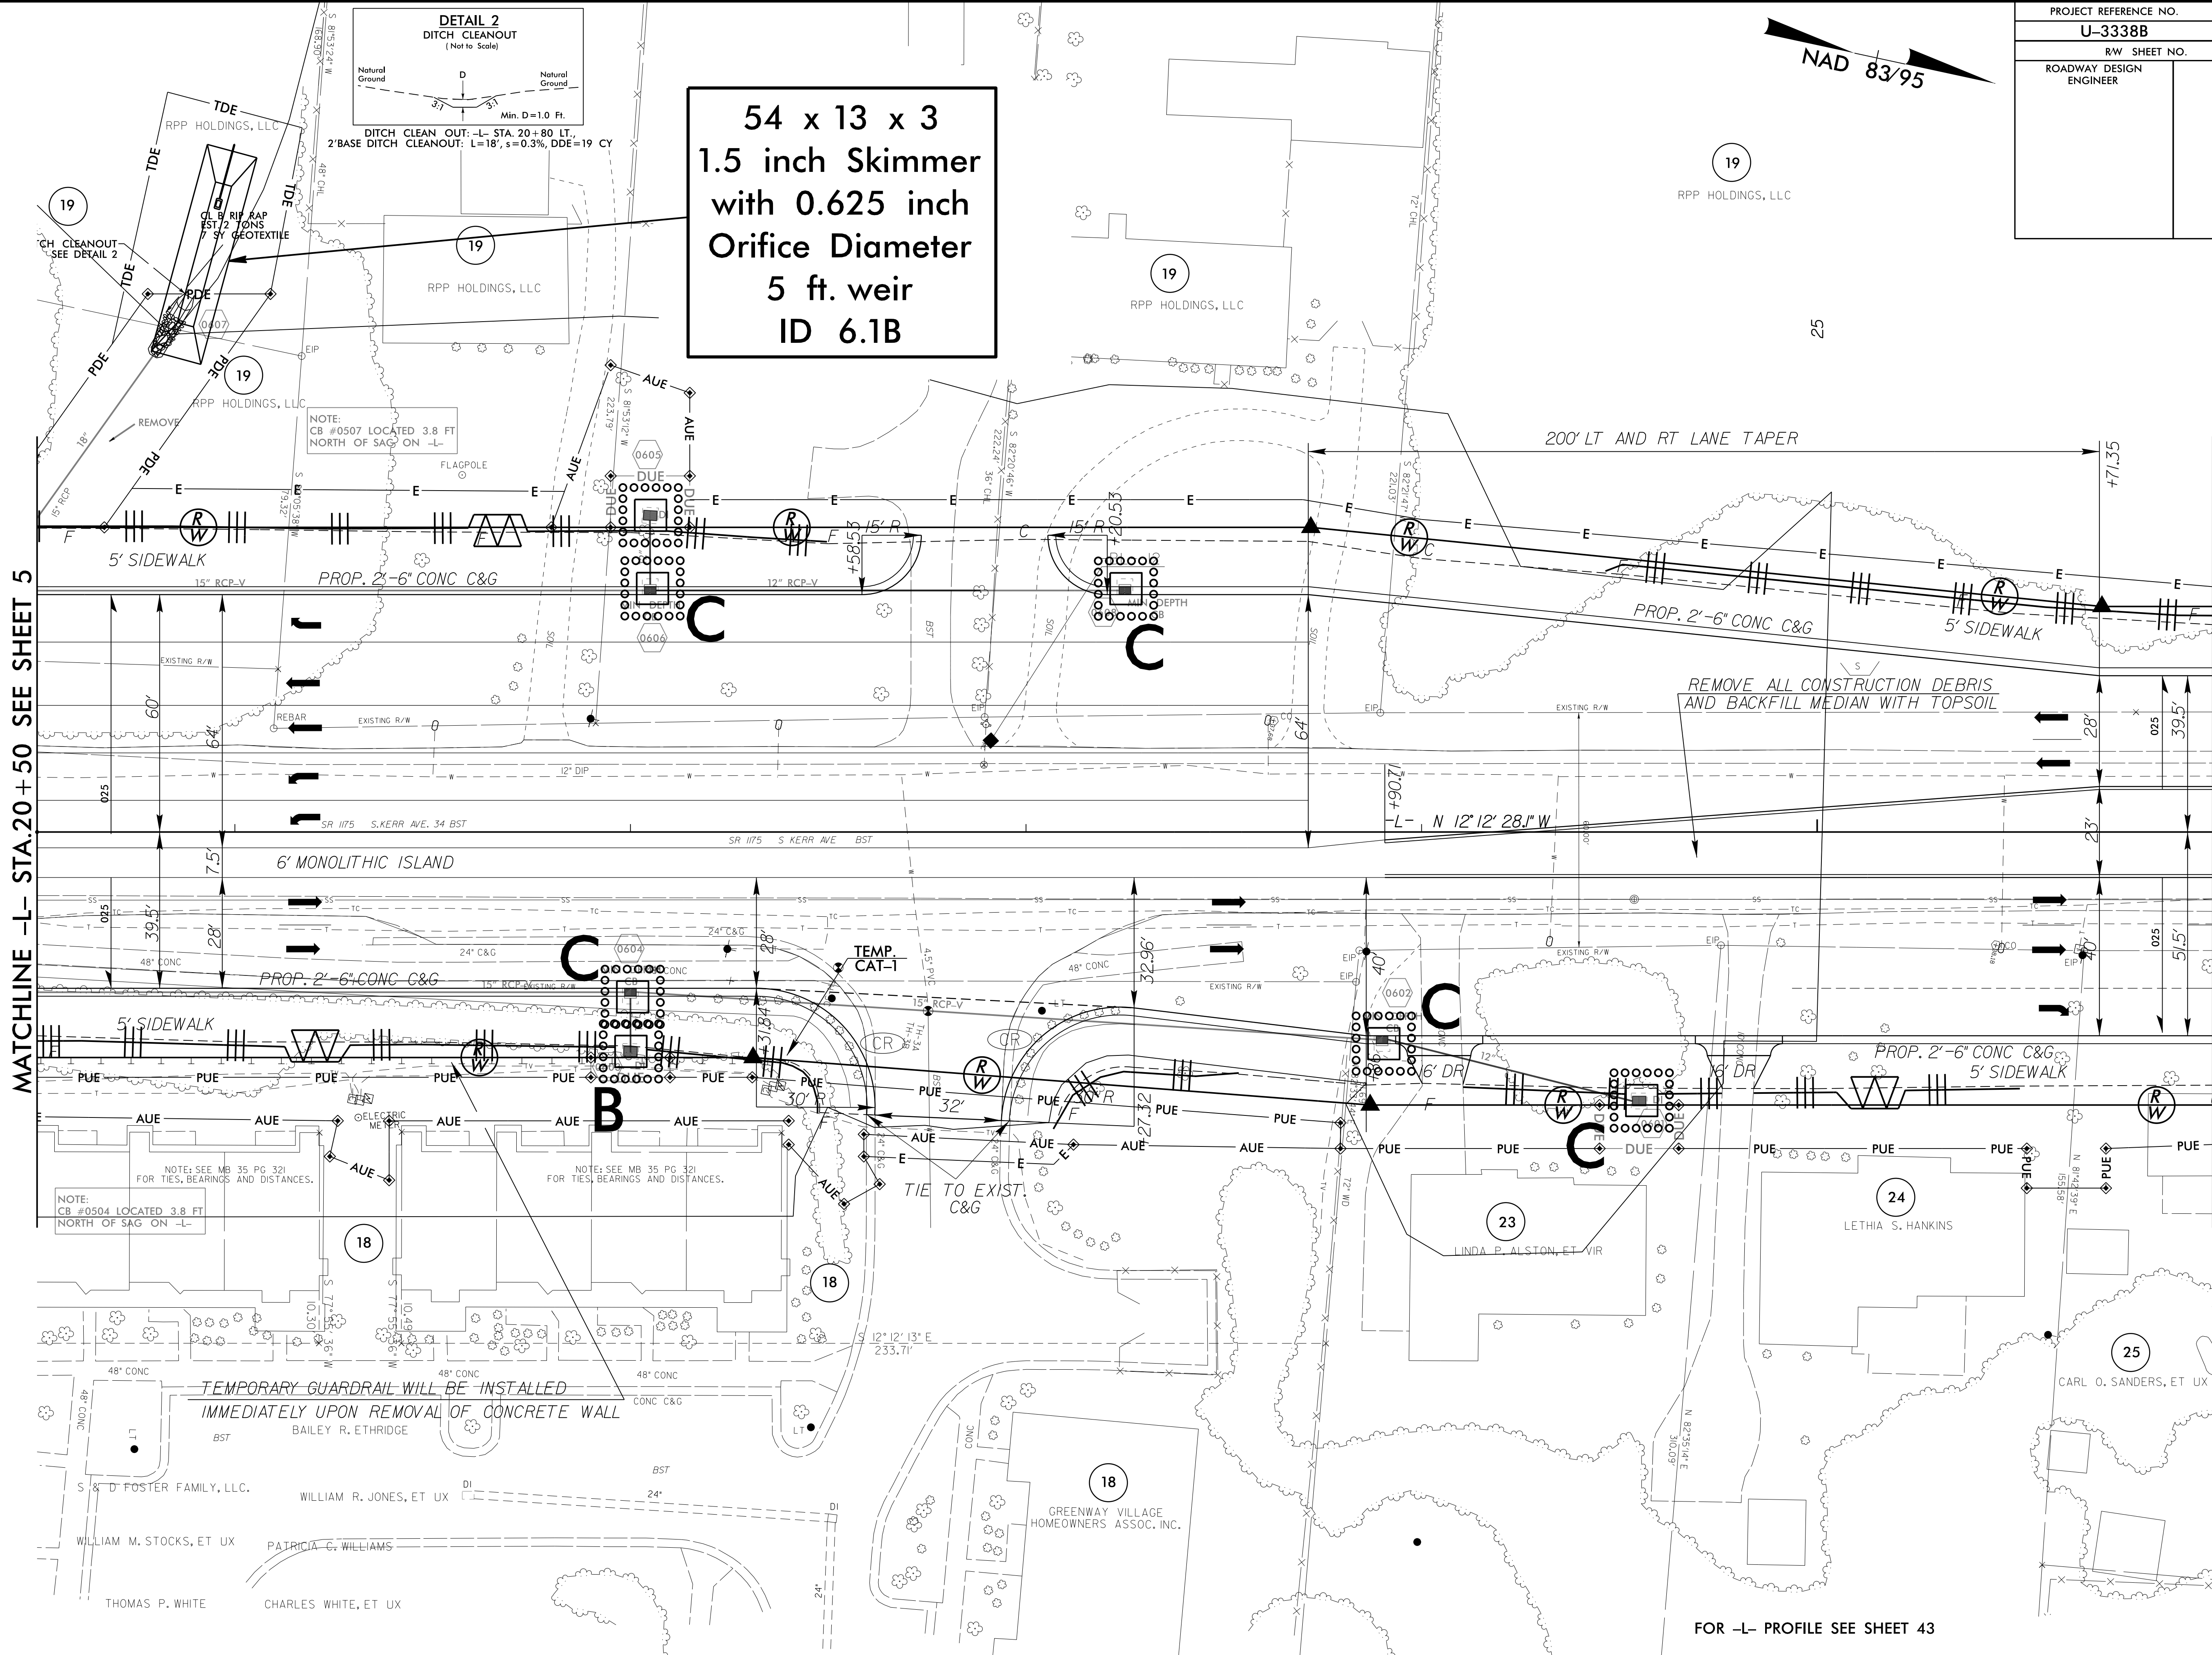

**54 x 13 x 3  
1.5 inch Skimmer  
with 0.625 inch  
Orifice Diameter  
5 ft. weir  
ID 6.1B**

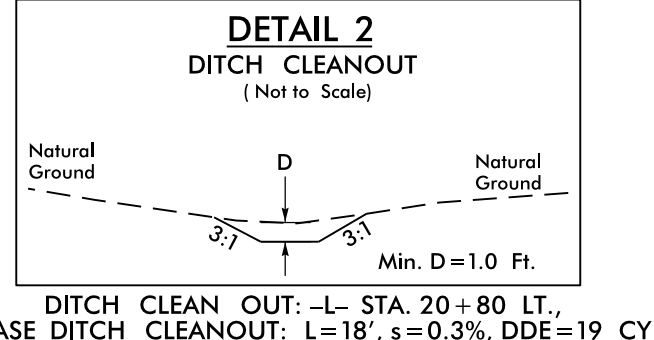

MATCHLINE -L- STA.20+50 SEE SHEET 5

MATCHLINE -L- STA.26+00 SEE SHEET 7

FOR -L- PROFILE SEE SHEET 43

8/17/99  
9/21 JAN-2015 14:16  
R:\LEWIS\PROJECTS\U-3338B-EC.upsh.s06.dgn  
R:\LEWIS\PROJECTS\U-3338B-EC.upsh.s06.dgn