



PROJECT REFERENCE NO.	SHEET NO.
U-3338B	EC-52/CONST.14
RW SHEET NO.	
ROADWAY DESIGN ENGINEER	HYDRAULICS ENGINEER

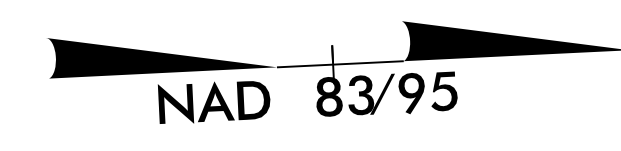

★ PROPOSED SIGNAL

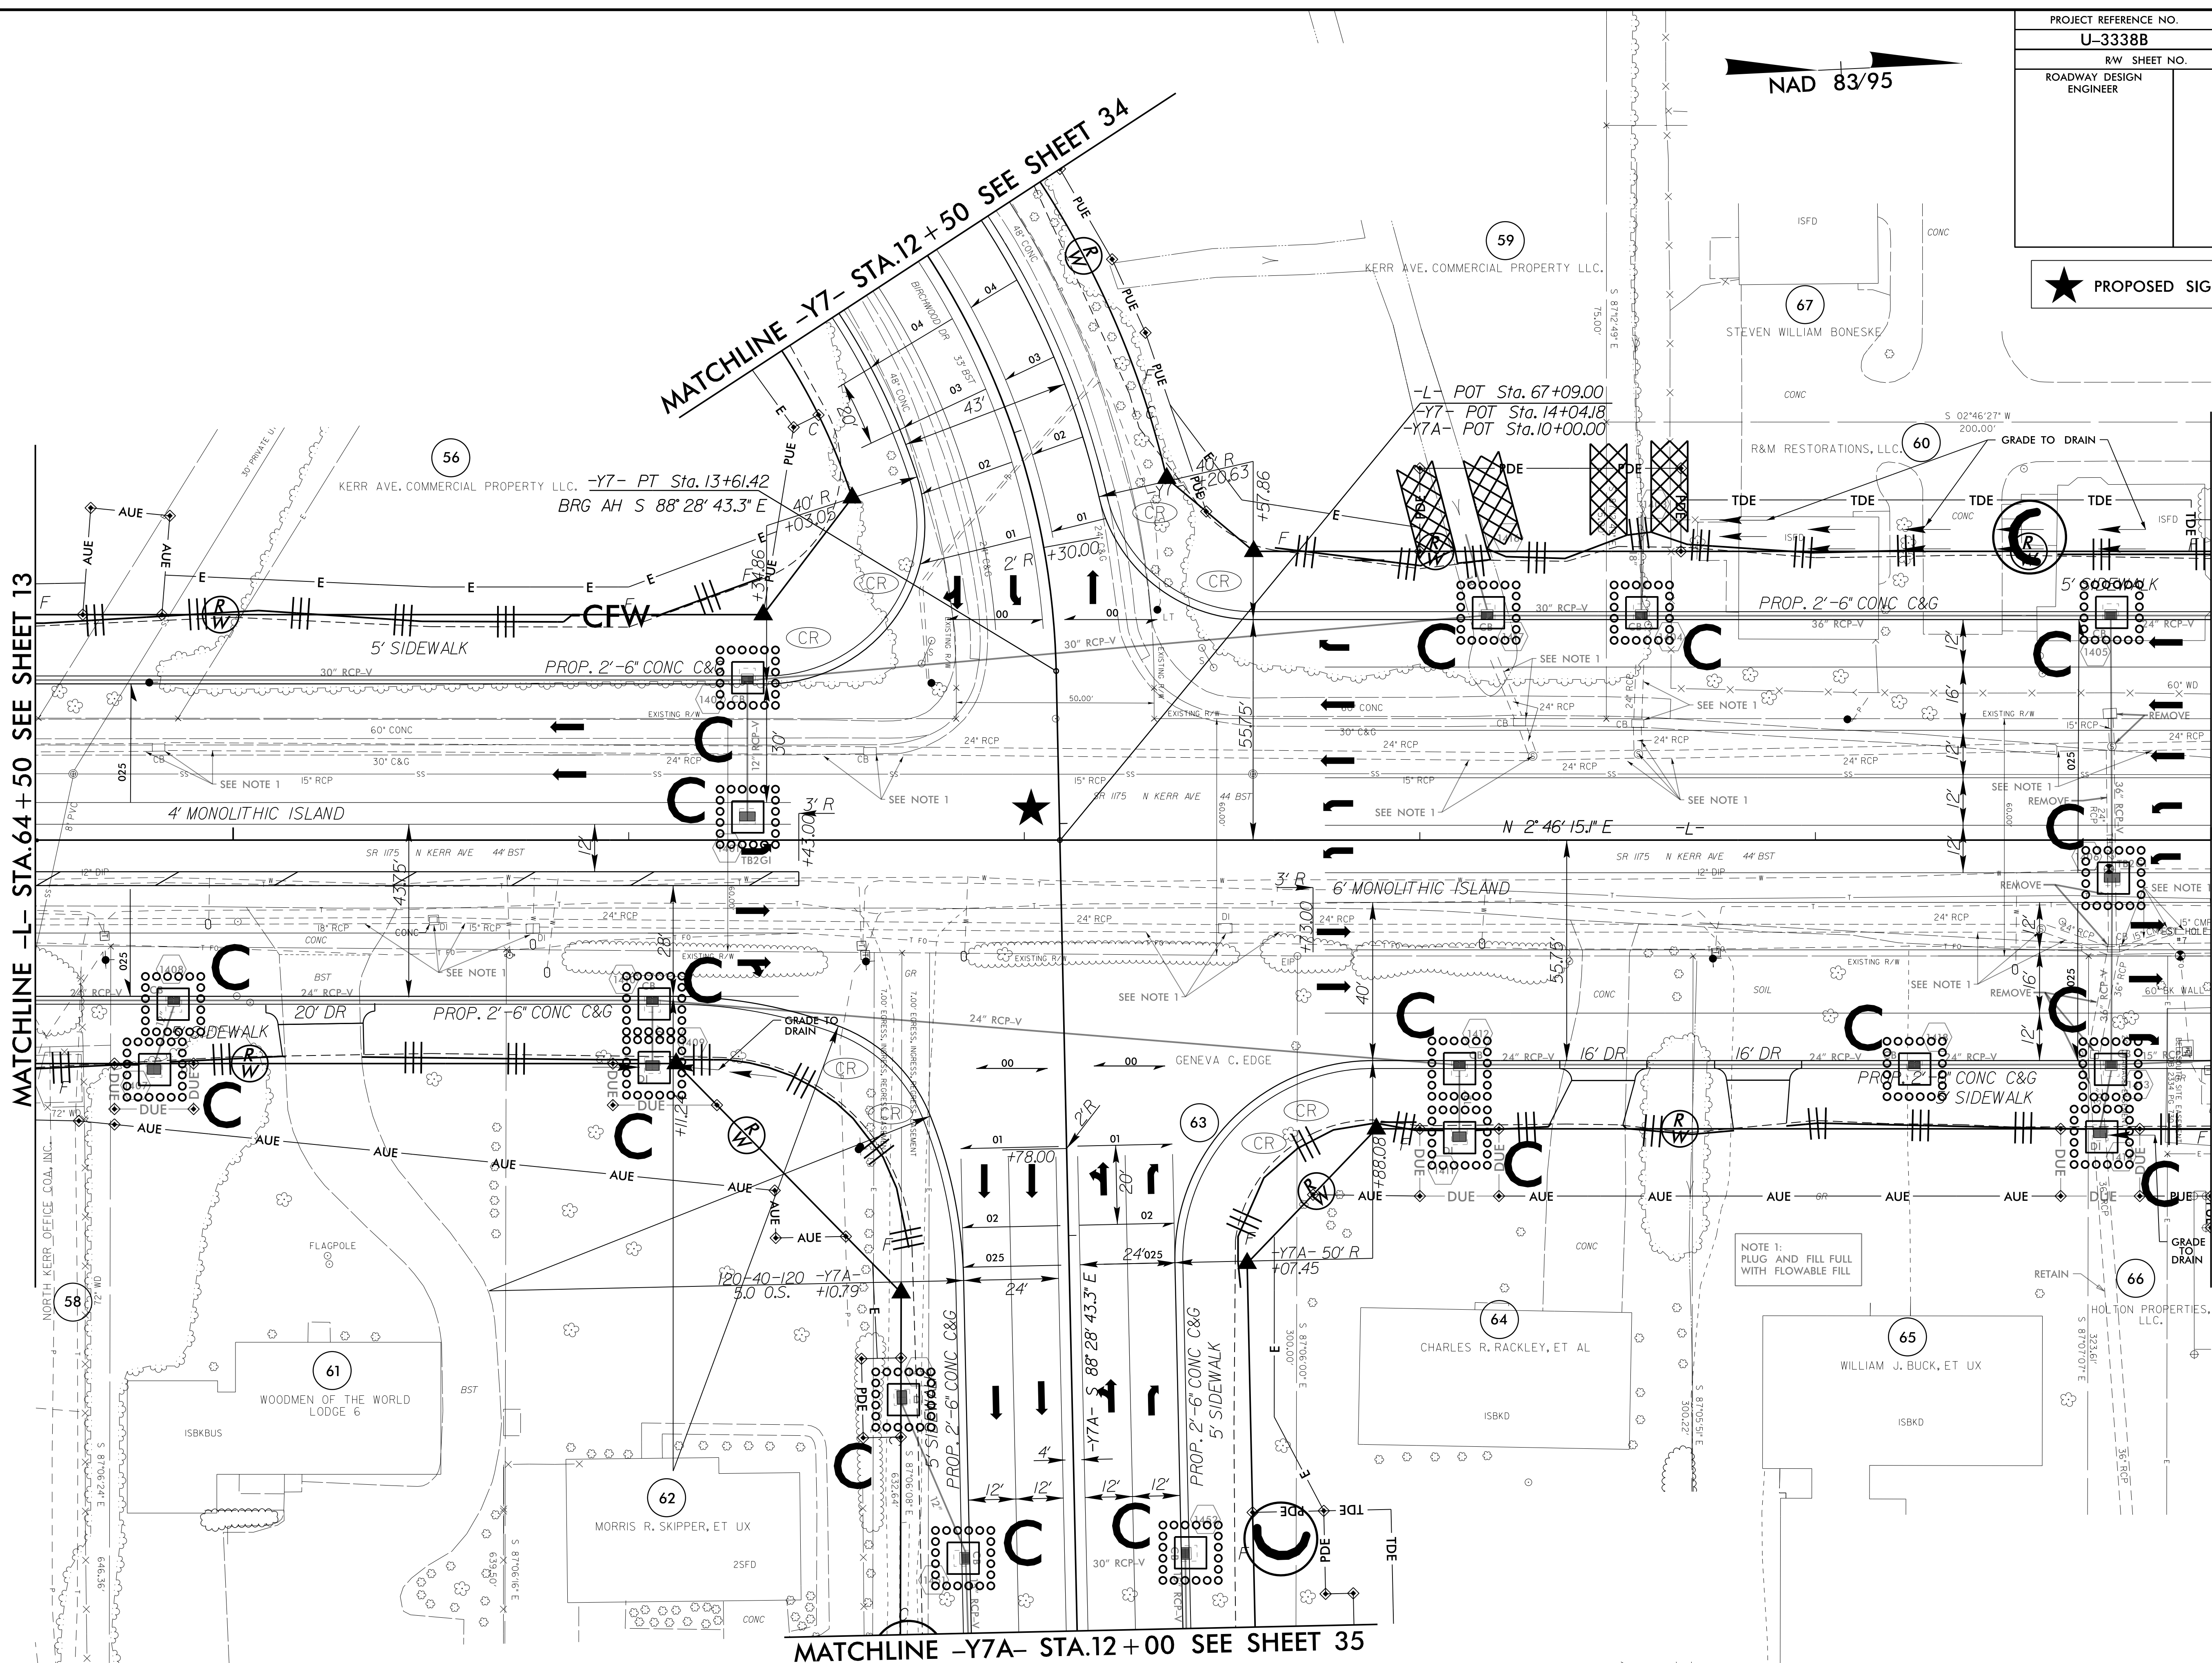

MATCHLINE -L- STA.64 + 50 SEE SHEET 13


MATCHLINE -Y7- STA.12 + 50 SEE SHEET 34

MATCHLINE -Y7A- STA.12 + 00 SEE SHEET 35

MATCHLINE -L- STA.70 + 00 SEE SHEET 15

8/17/99
 92 JAN-2015 14:58
 R:\enviroment\p\U-3338b-EC.upsh.s14.dgn
 58

NOTE 1:
 PLUG AND FILL FULL
 WITH FLOWABLE FILL

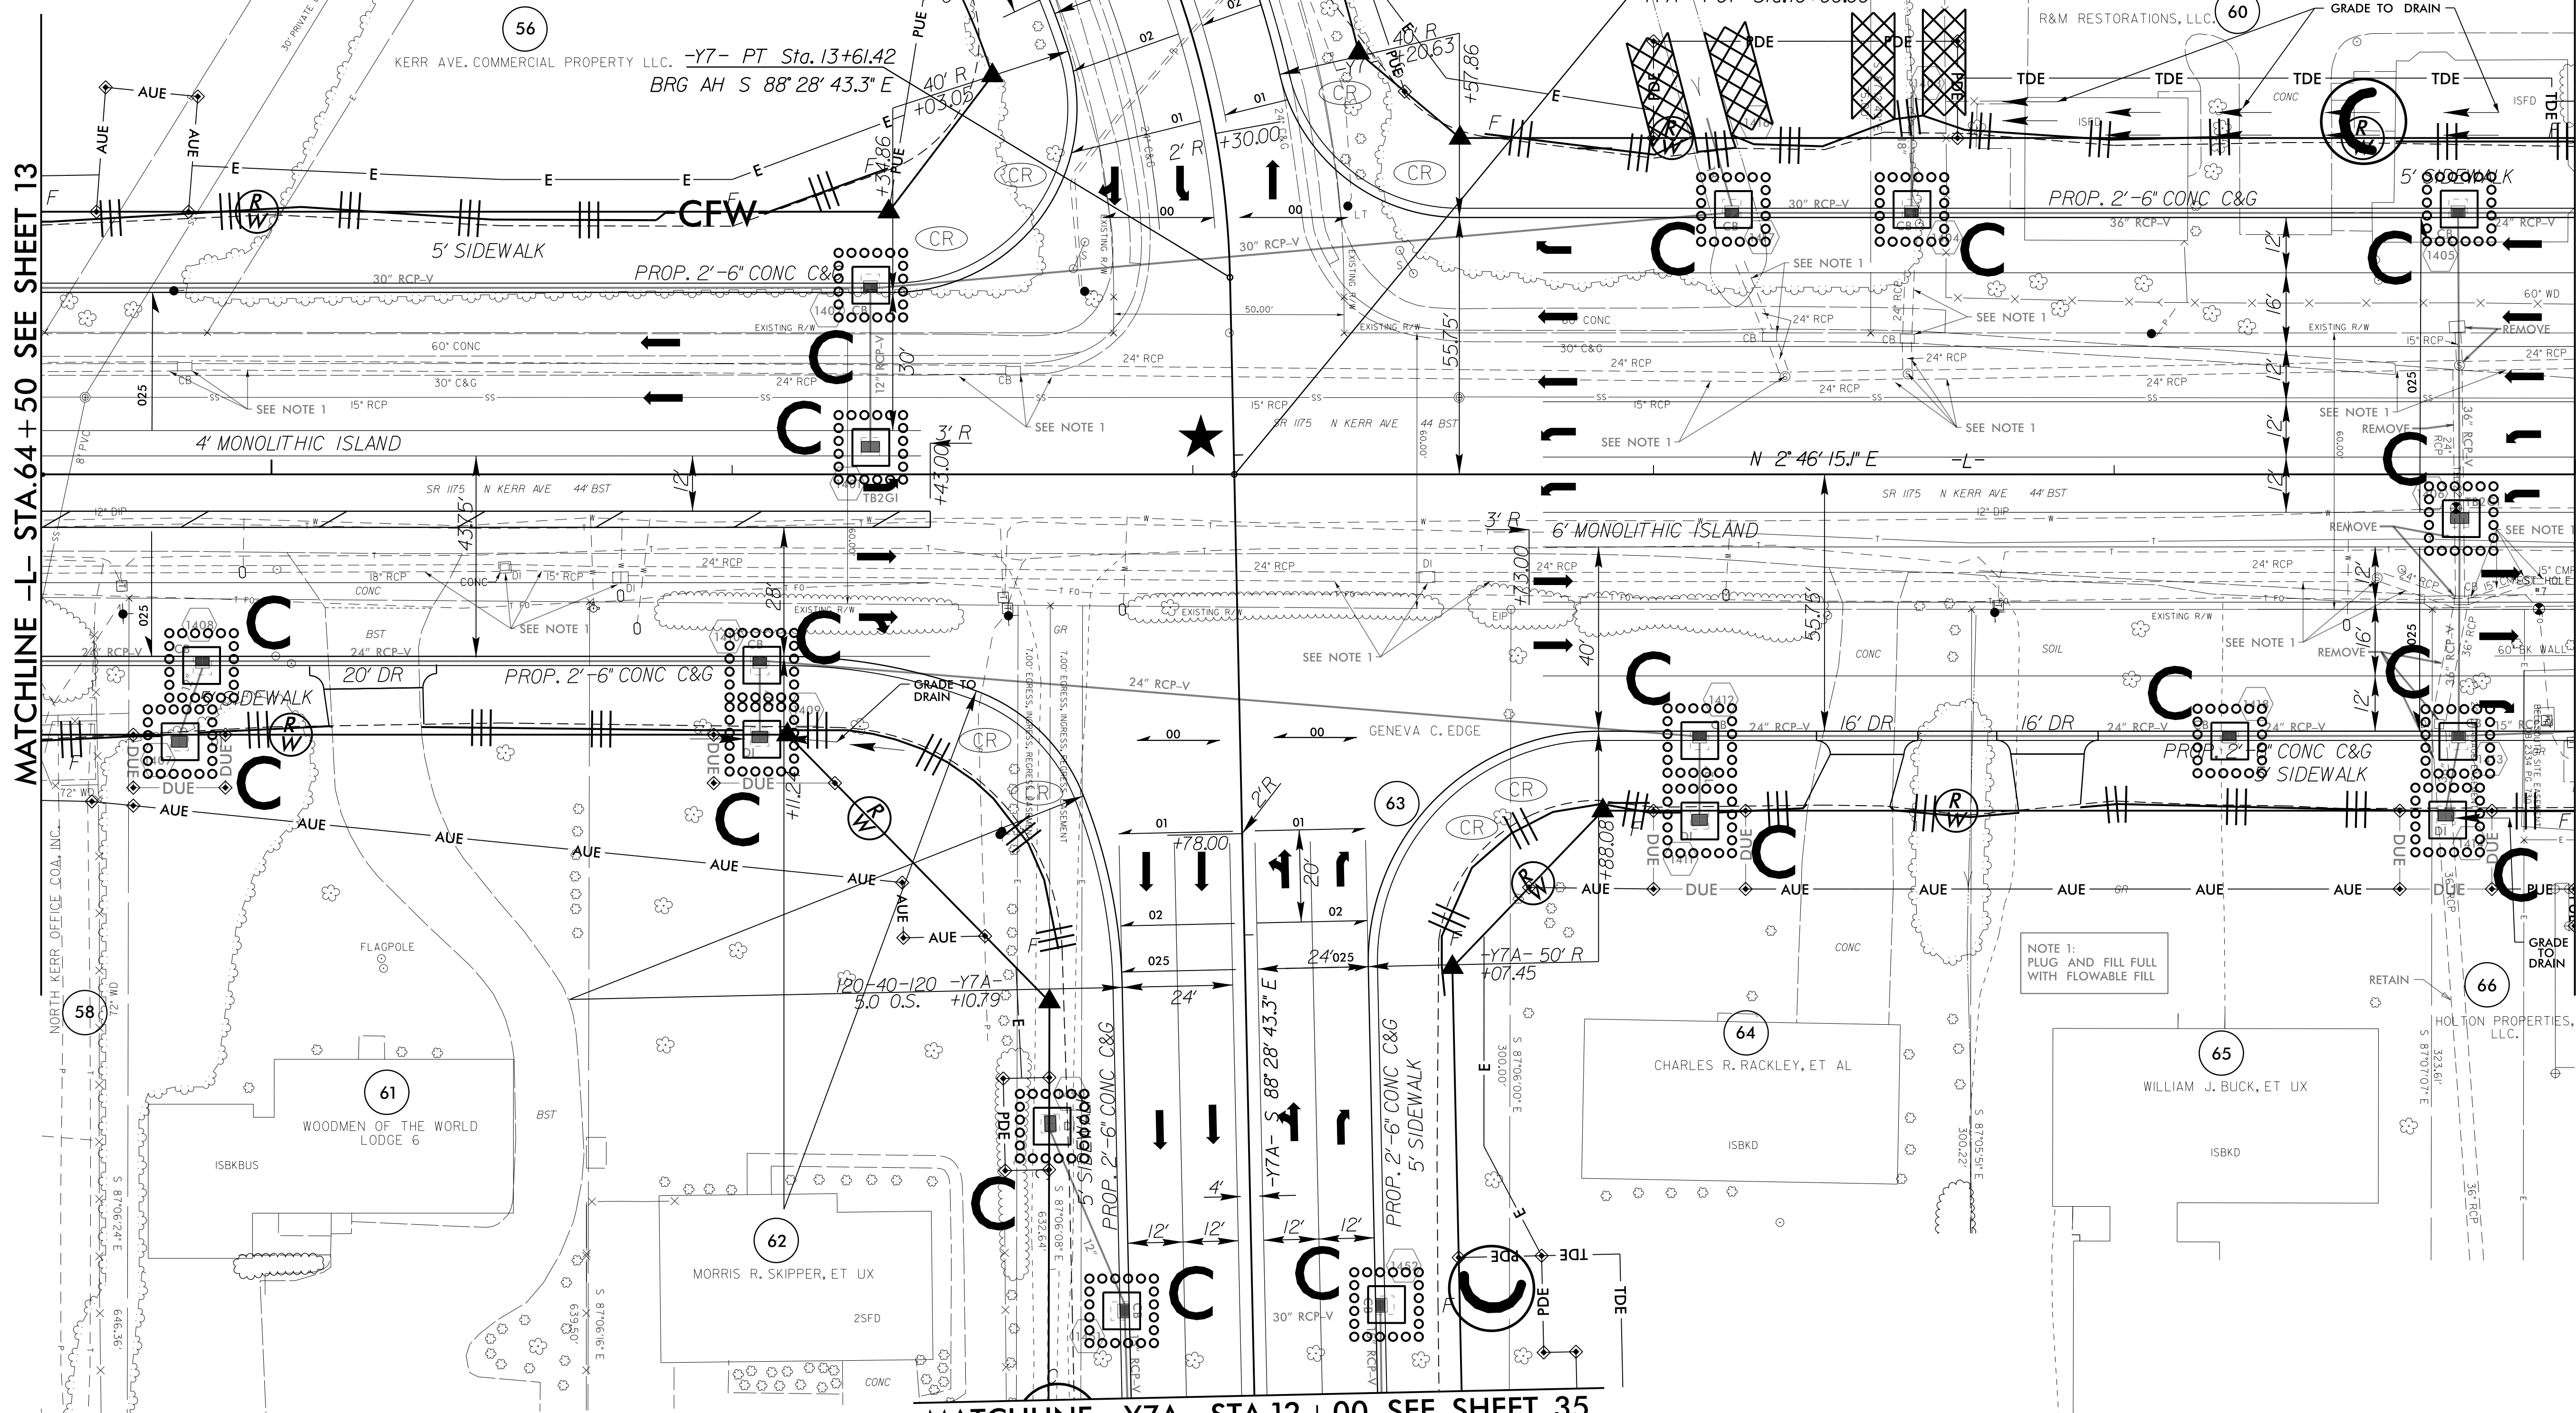

MATCHLINE -L- STA.64 + 50 SEE SHEET 13

MATCHLINE -Y7A- STA.12 + 00 SEE SHEET 35

MATCHLINE -L- STA.70 + 00 SEE SHEET 15

58