
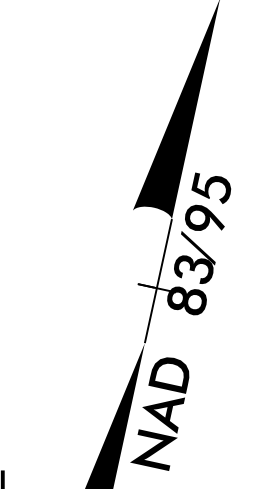


PROJECT REFERENCE NO.	SHEET NO.
U-3338B	EC-63/CONST.25
RW SHEET NO.	
ROADWAY DESIGN ENGINEER	HYDRAULICS ENGINEER

8/17/99

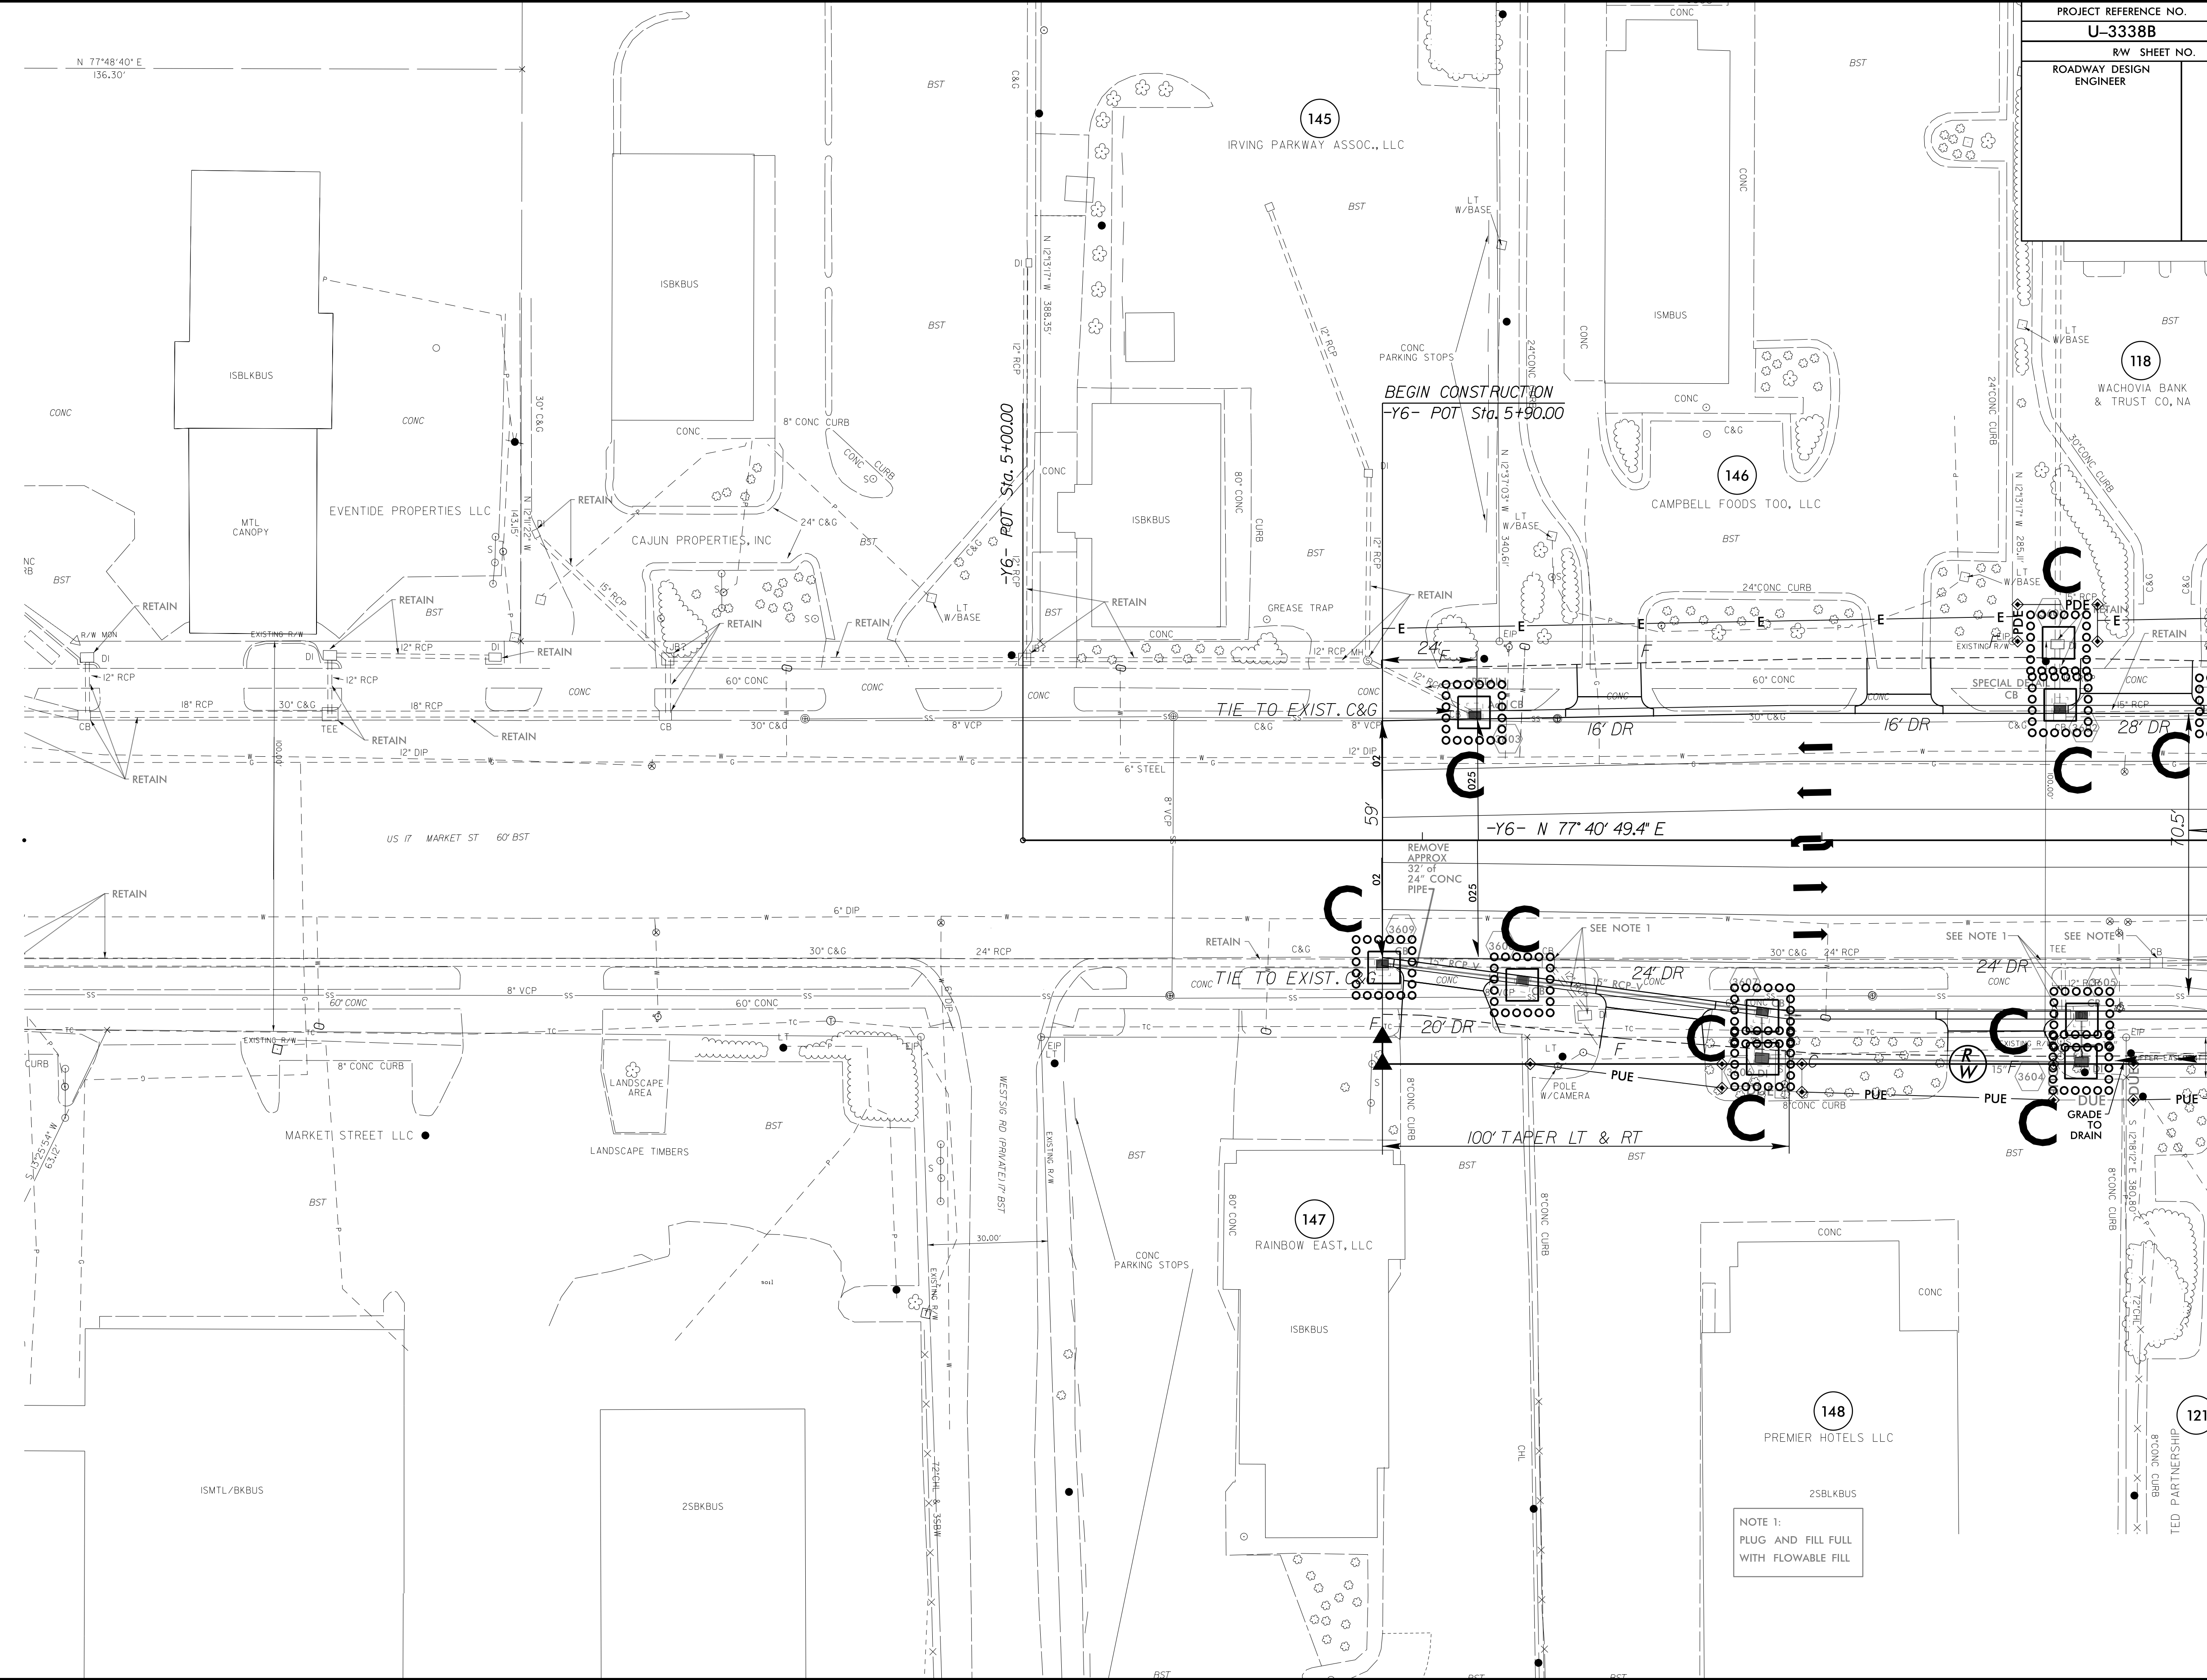

MATCHLINE -Y6- STA.8+00 SEE SHEET 26

NOTE 1:
PLUG AND FILL FULL WITH FLOWABLE FILL

92 JAN-2015 15:51
R:\LEWIS\PROJECTS\U-3338b-EC.upsh.s25.dgn
A:\LEWIS\PROJECTS\U-3338b-EC.upsh.s25.dgn