
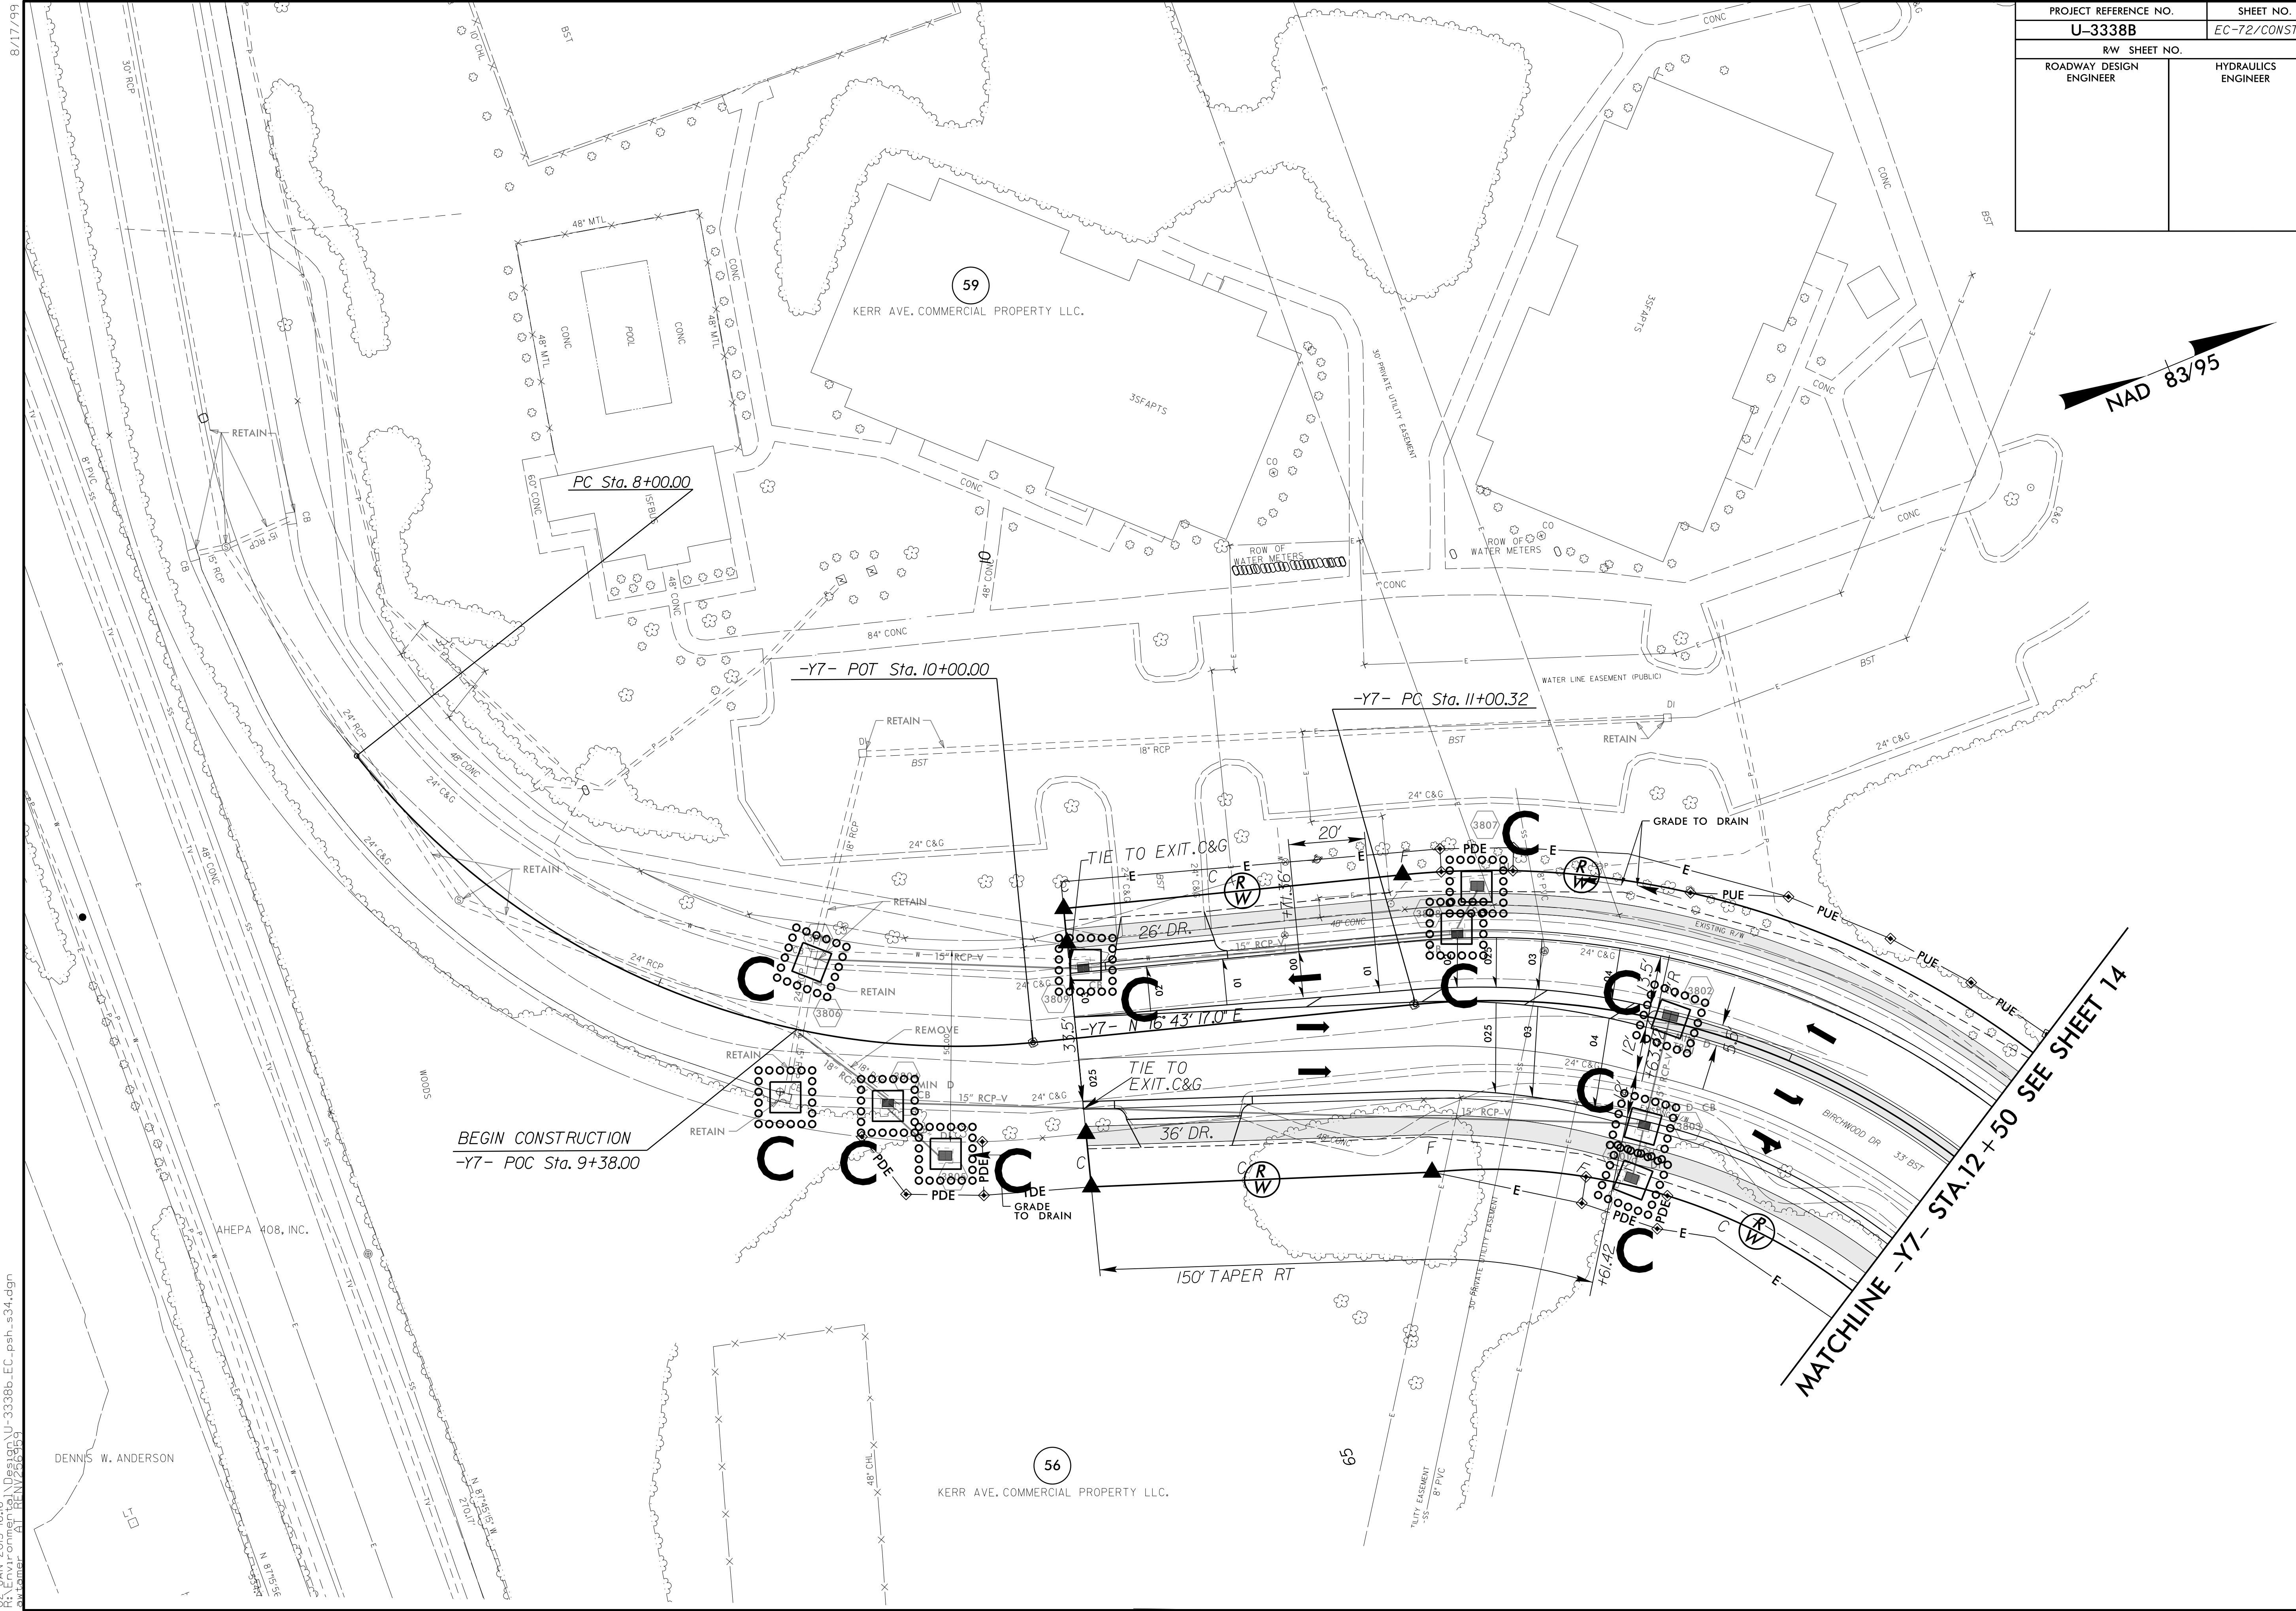


PROJECT REFERENCE NO.	SHEET NO.
U-3338B	EC-72/CONST.34
RW SHEET NO.	
ROADWAY DESIGN ENGINEER	HYDRAULICS ENGINEER

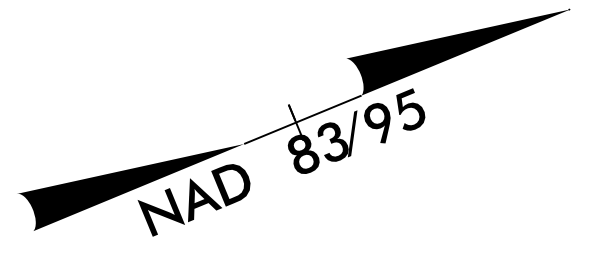

8/17/99
 02 JAN-2015 16:16
 R:\enviro\mgn\proj\U-3338b-EC.upsh.s34.dgn
 DENNIS W. ANDERSON
 AHEPA #08, INC.
 KERR AVE. COMMERCIAL PROPERTY LLC.

MATCHLINE -Y7- STA.12+50 SEE SHEET 14