



SPLICE DETAIL

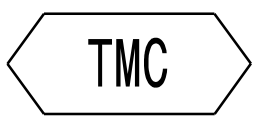

SHOWN FOR INFORMATION ONLY

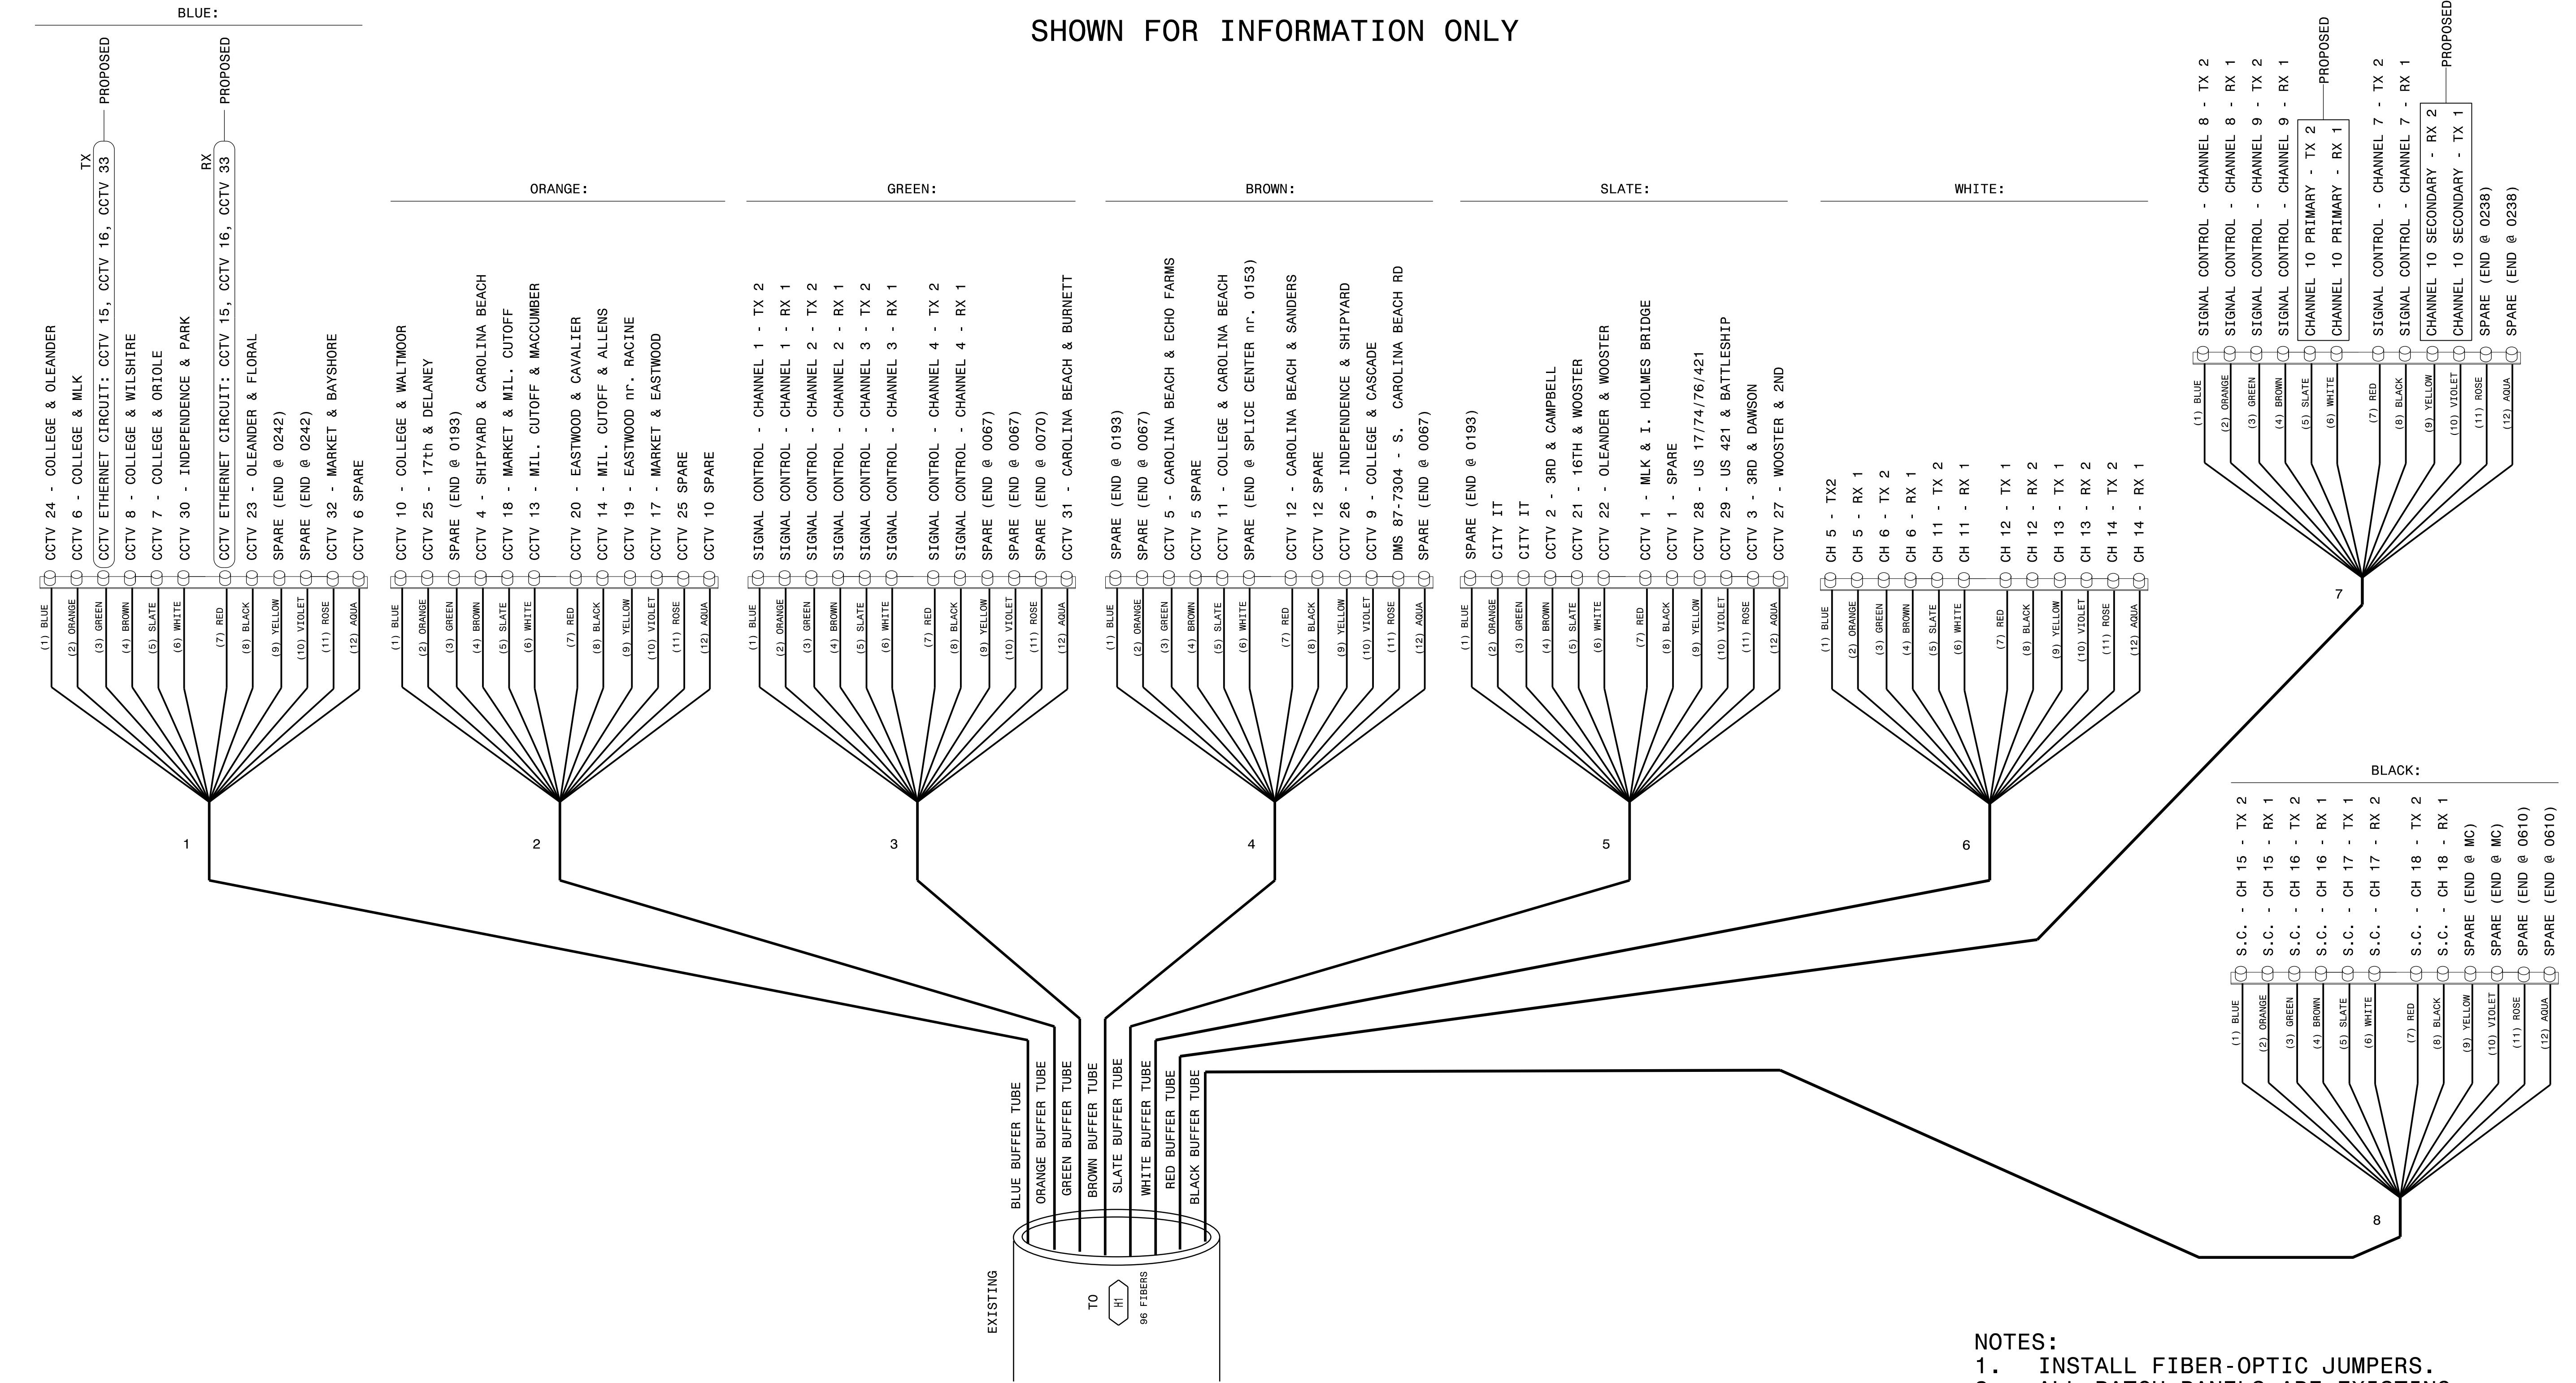

05-JAN-2015 10:36 T:\Product\104115\MCIDOT\Kerr Avenue\p\ans\SCP-20.dgn S:\033633 AT_LUS291201

COLOR CODE
TIA/EIA 598-B

(1) BLUE	(7) RED
(2) ORANGE	(8) BLACK
(3) GREEN	(9) YELLOW
(4) BROWN	(10) VIOLET
(5) SLATE	(11) ROSE
(6) WHITE	(12) AQUA

LEGEND

X = FUSION SPLICE INDIVIDUAL FIBER
C = CAP AND SEAL

EXPRESS = EXPRESS ENTIRE BUFFER TUBE THROUGH WITHOUT CUTTING
BUFFER SPLICE = SPLICE ALL FIBERS IN BUFFER TUBE COLOR TO COLOR

NOTES

- UNUSED FIBERS LEFT COILED AND STORED IN SPLICE TRAY
- UNUSED BUFFER TUBES LEFT COILED AND STORED IN SPLICE ENCLOSURE
- ALL SPLICES ARE EXISTING EXCEPT WHERE NOTED AS PROPOSED.
- TRANSCIVER TERMINATION CONFIGURATIONS ARE GENERIC. CONTRACTOR IS RESPONSIBLE FOR DETERMINING /ENSURING THE PROPER TERMINATIONS.

- NOTES:**
- INSTALL FIBER-OPTIC JUMPERS.
 - ALL PATCH PANELS ARE EXISTING.
 - FIELD-VERIFY EXISTING TERMINATIONS.

ATKINS 1616 EAST MILLBROOK ROAD, SUITE 310
RALEIGH, NORTH CAROLINA 27609
(919) 876-6888 NCBEES #F-0326

Prepared for the Offices of:

Kerr Avenue Splicing Details

Division 03 New Hanover County Wilmington

PLAN DATE: August 2013 REVIEWED BY:

PREPARED BY: REVISIONS INIT. DATE

SCALE: NONE

DocuSigned by: *Aly Badgett* 1/5/2015

SEAL: NORTH CAROLINA PROFESSIONAL ENGINEER SEAL 019962

SIG. INVENTORY NO.