
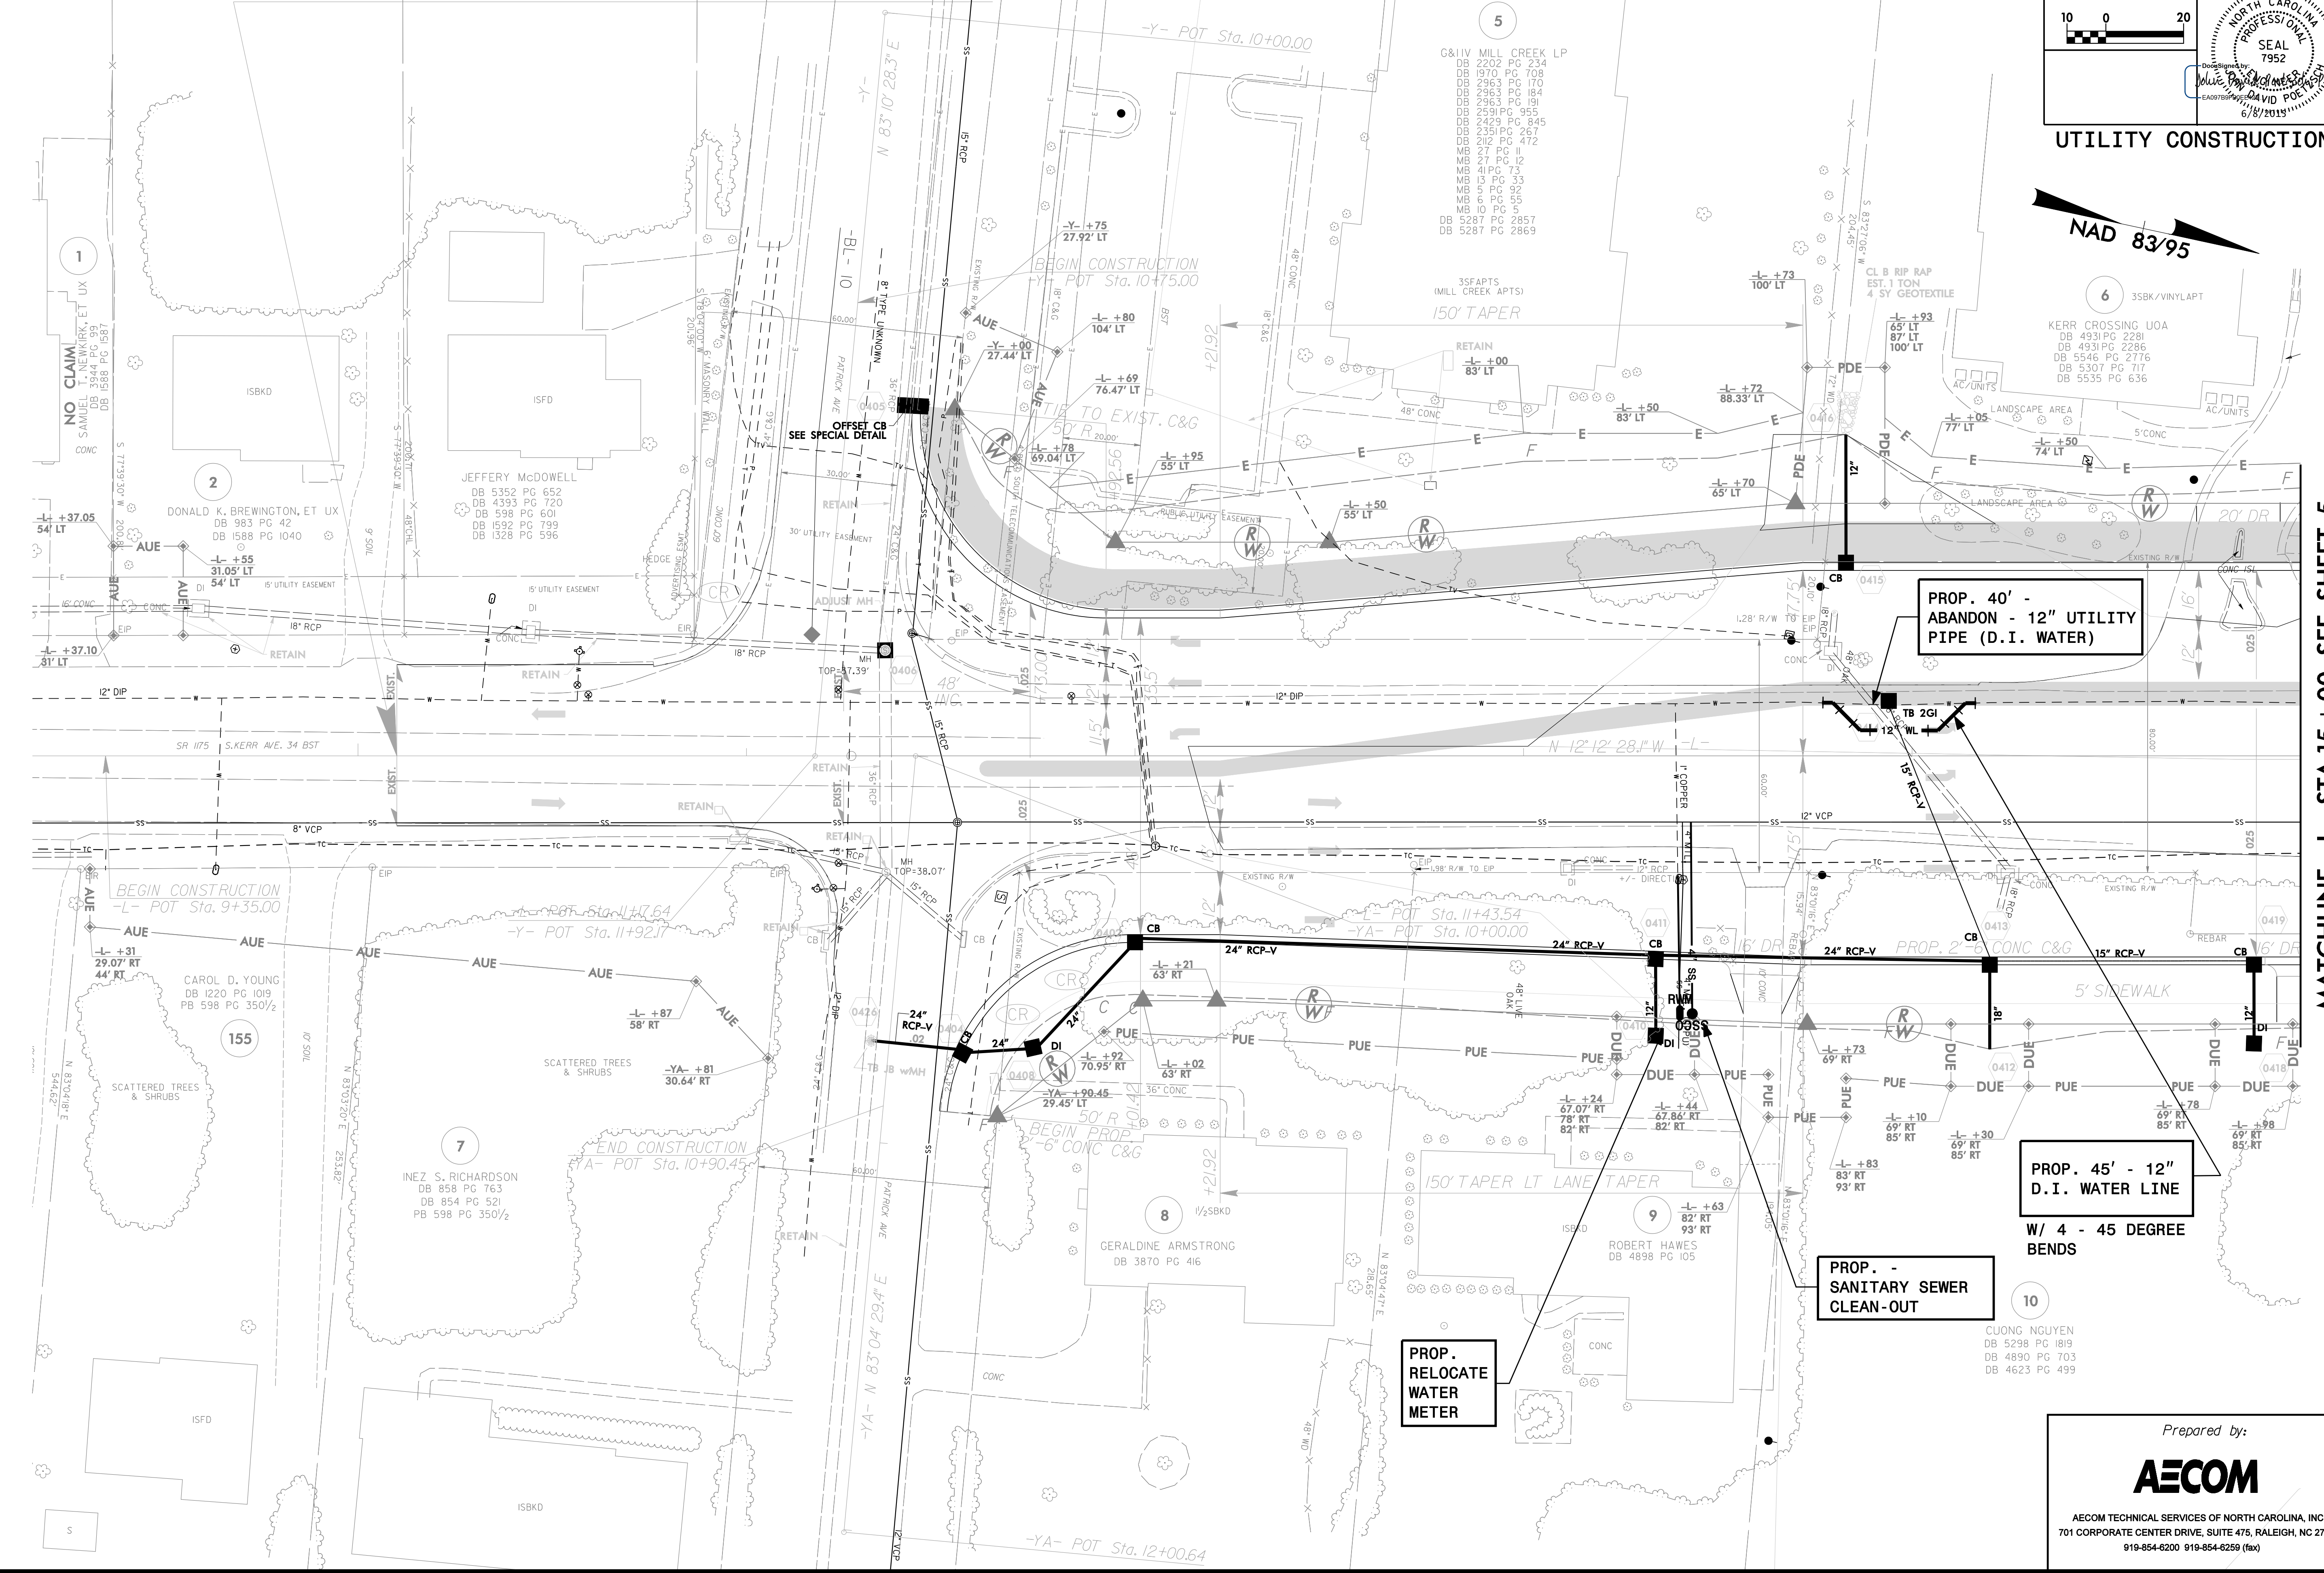


STA. 10+10.00 -L- BEGIN TIP PROJECT U-3338B

PROJECT REFERENCE NO. U-3338B	SHEET NO. UC-4
SCALE: 10 0 20	
UTILITY CONSTRUCTION	

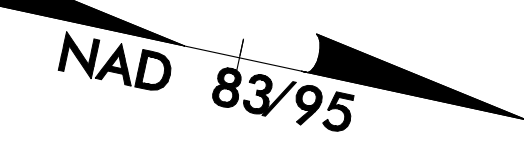

PROP. 40' -
ABANDON - 12" UTILITY
PIPE (D.I. WATER)

PROP. 45' - 12"
D.I. WATER LINE
W/ 4 - 45 DEGREE
BENDS

PROP. -
SANITARY SEWER
CLEAN-OUT

PROP.
RELOCATE
WATER
METER

MATCHLINE -L- STA.15+00 SEE SHEET 5

DATE: 6/16/2015
DRAWN: 03338B_UC_Plan_S04.dgn

Prepared by:

AECOM

AECOM TECHNICAL SERVICES OF NORTH CAROLINA, INC.
701 CORPORATE CENTER DRIVE, SUITE 475, RALEIGH, NC 27607
919-854-6200 919-854-6259 (fax)