


PROJECT REFERENCE NO. U-3338B	SHEET NO. UC-14
SCALE: 10 0 20	
UTILITY CONSTRUCTION	

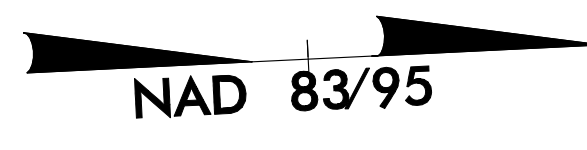


FOR -L- PROFILE SEE SHEET 47
 FOR -Y7- PROFILE SEE SHEET 58
 FOR -Y7A- PROFILE SEE SHEET 58

MATCHLINE -L- STA.64+50 SEE SHEET 13

MATCHLINE -L- STA.70+00 SEE SHEET 15

MATCHLINE -Y7- STA.12+50 SEE SHEET 34

$\Delta = 74' 47" 59.7" (RT)$
 $D = 28' 38" 52.4"$
 $L = 261.10'$
 $T = 152.91'$
 $R = 200.00'$

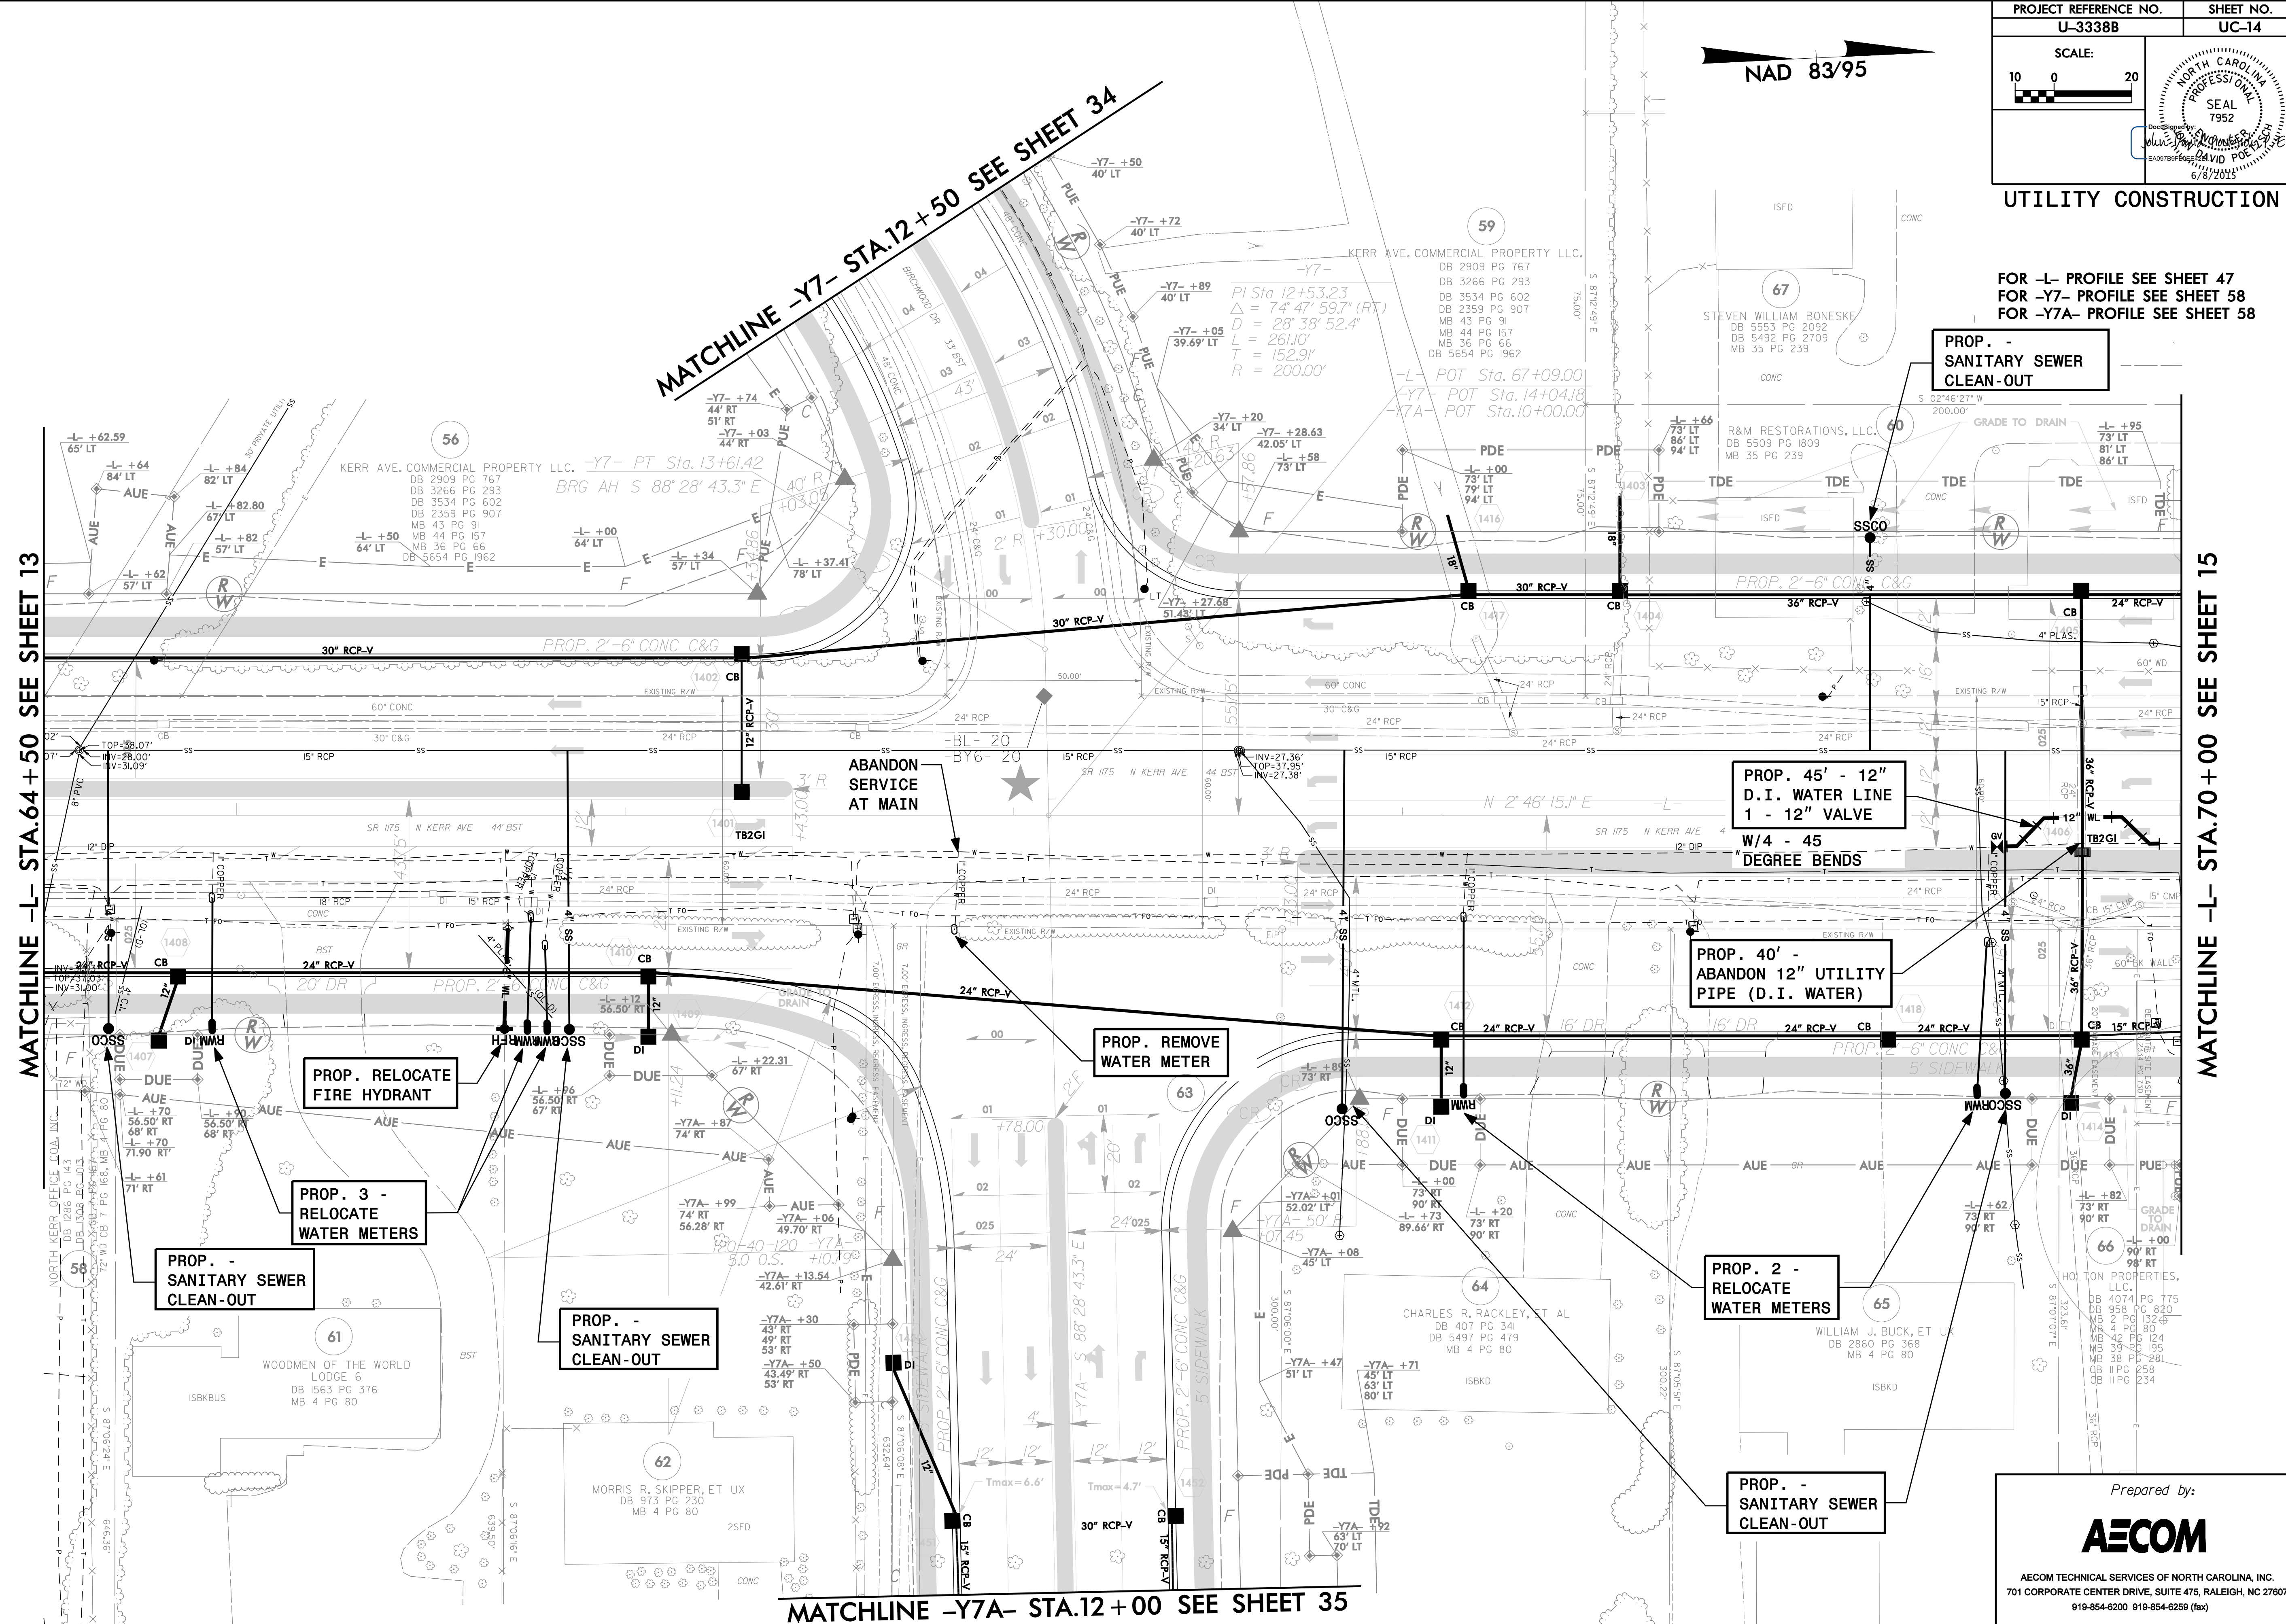

MATCHLINE -Y7A- STA.12+00 SEE SHEET 35

PROP. RELOCATE FIRE HYDRANT

PROP. 3 - RELOCATE WATER METERS

PROP. - SANITARY SEWER CLEAN-OUT

PROP. - SANITARY SEWER CLEAN-OUT

PROP. REMOVE WATER METER

PROP. 45' - 12" D.I. WATER LINE 1 - 12" VALVE W/4 - 45 DEGREE BENDS

PROP. 40' - ABANDON 12" UTILITY PIPE (D.I. WATER)

PROP. 2 - RELOCATE WATER METERS

PROP. - SANITARY SEWER CLEAN-OUT

PROP. - SANITARY SEWER CLEAN-OUT

DATE: 6/16/2015
DRAWN: 033380 uc_psn_srl.dgn

Prepared by:

AECOM

AECOM TECHNICAL SERVICES OF NORTH CAROLINA, INC.
 701 CORPORATE CENTER DRIVE, SUITE 475, RALEIGH, NC 27607
 919-854-6200 919-854-6259 (fax)