


PROJECT REFERENCE NO. U-3338B	SHEET NO. UC-15
SCALE: 10 0 20	
UTILITY CONSTRUCTION	

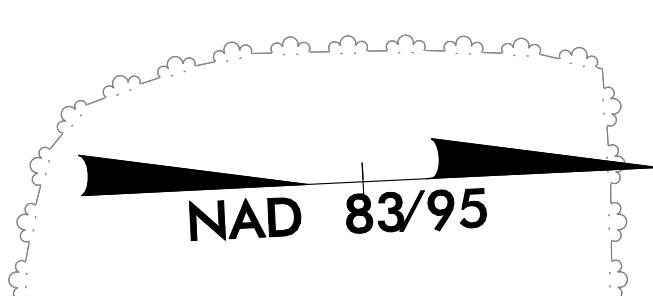

MATCHLINE -Y8- STA.13+00 SEE SHEET 37

PROP. 2 -  
RELOCATE  
WATER METERS

PROP. 45' - 6"  
D.I. WATER LINE  
1 - 6" VALVE  
W/ 4- 45 DEGREE  
BENDS

PROP. 3 -  
RELOCATE  
WATER METERS

PROP. - 2  
SANITARY SEWER  
CLEAN-OUT

PROP. 2 -  
RELOCATE  
WATER METERS

MATCHLINE -L- STA.70+00 SEE SHEET 14

MATCHLINE -L- STA.75+50 SEE SHEET 16

PROP. 45' - 8"  
D.I. WATER LINE  
W/ 4- 45 DEGREE  
BENDS

PROP. RELOCATE  
FIRE HYDRANT

PROP. 1 -  
RELOCATE  
WATER METER

PROP. 2 -  
RELOCATE  
WATER METERS

PROP. - 4  
SANITARY SEWER  
CLEAN-OUT

PROP. RELOCATE  
WATER METER

MATCHLINE -Y8- STA.16+50 SEE SHEET 38

DATE: 6/16/2015  
DRAWN: 033380\_00\_p01\_05.dgn

Prepared by:

**AECOM**

AECOM TECHNICAL SERVICES OF NORTH CAROLINA, INC.  
701 CORPORATE CENTER DRIVE, SUITE 475, RALEIGH, NC 27607  
919-854-6200 919-854-6259 (fax)