


MATCHLINE SEE SHEET 20

PROJECT REFERENCE NO. U-3338B	SHEET NO. UC-19
SCALE: 10 0 20	
<p>UTILITY CONSTRUCTION</p> <p>NAD 83/95</p>	

MATCHLINE -L- STA. 92+00 SEE SHEET 18

PROP. CONCRETE CRADLES  
2 REQ'D. PER CROSSING  
(SEE DETAIL SHT. UC-44)

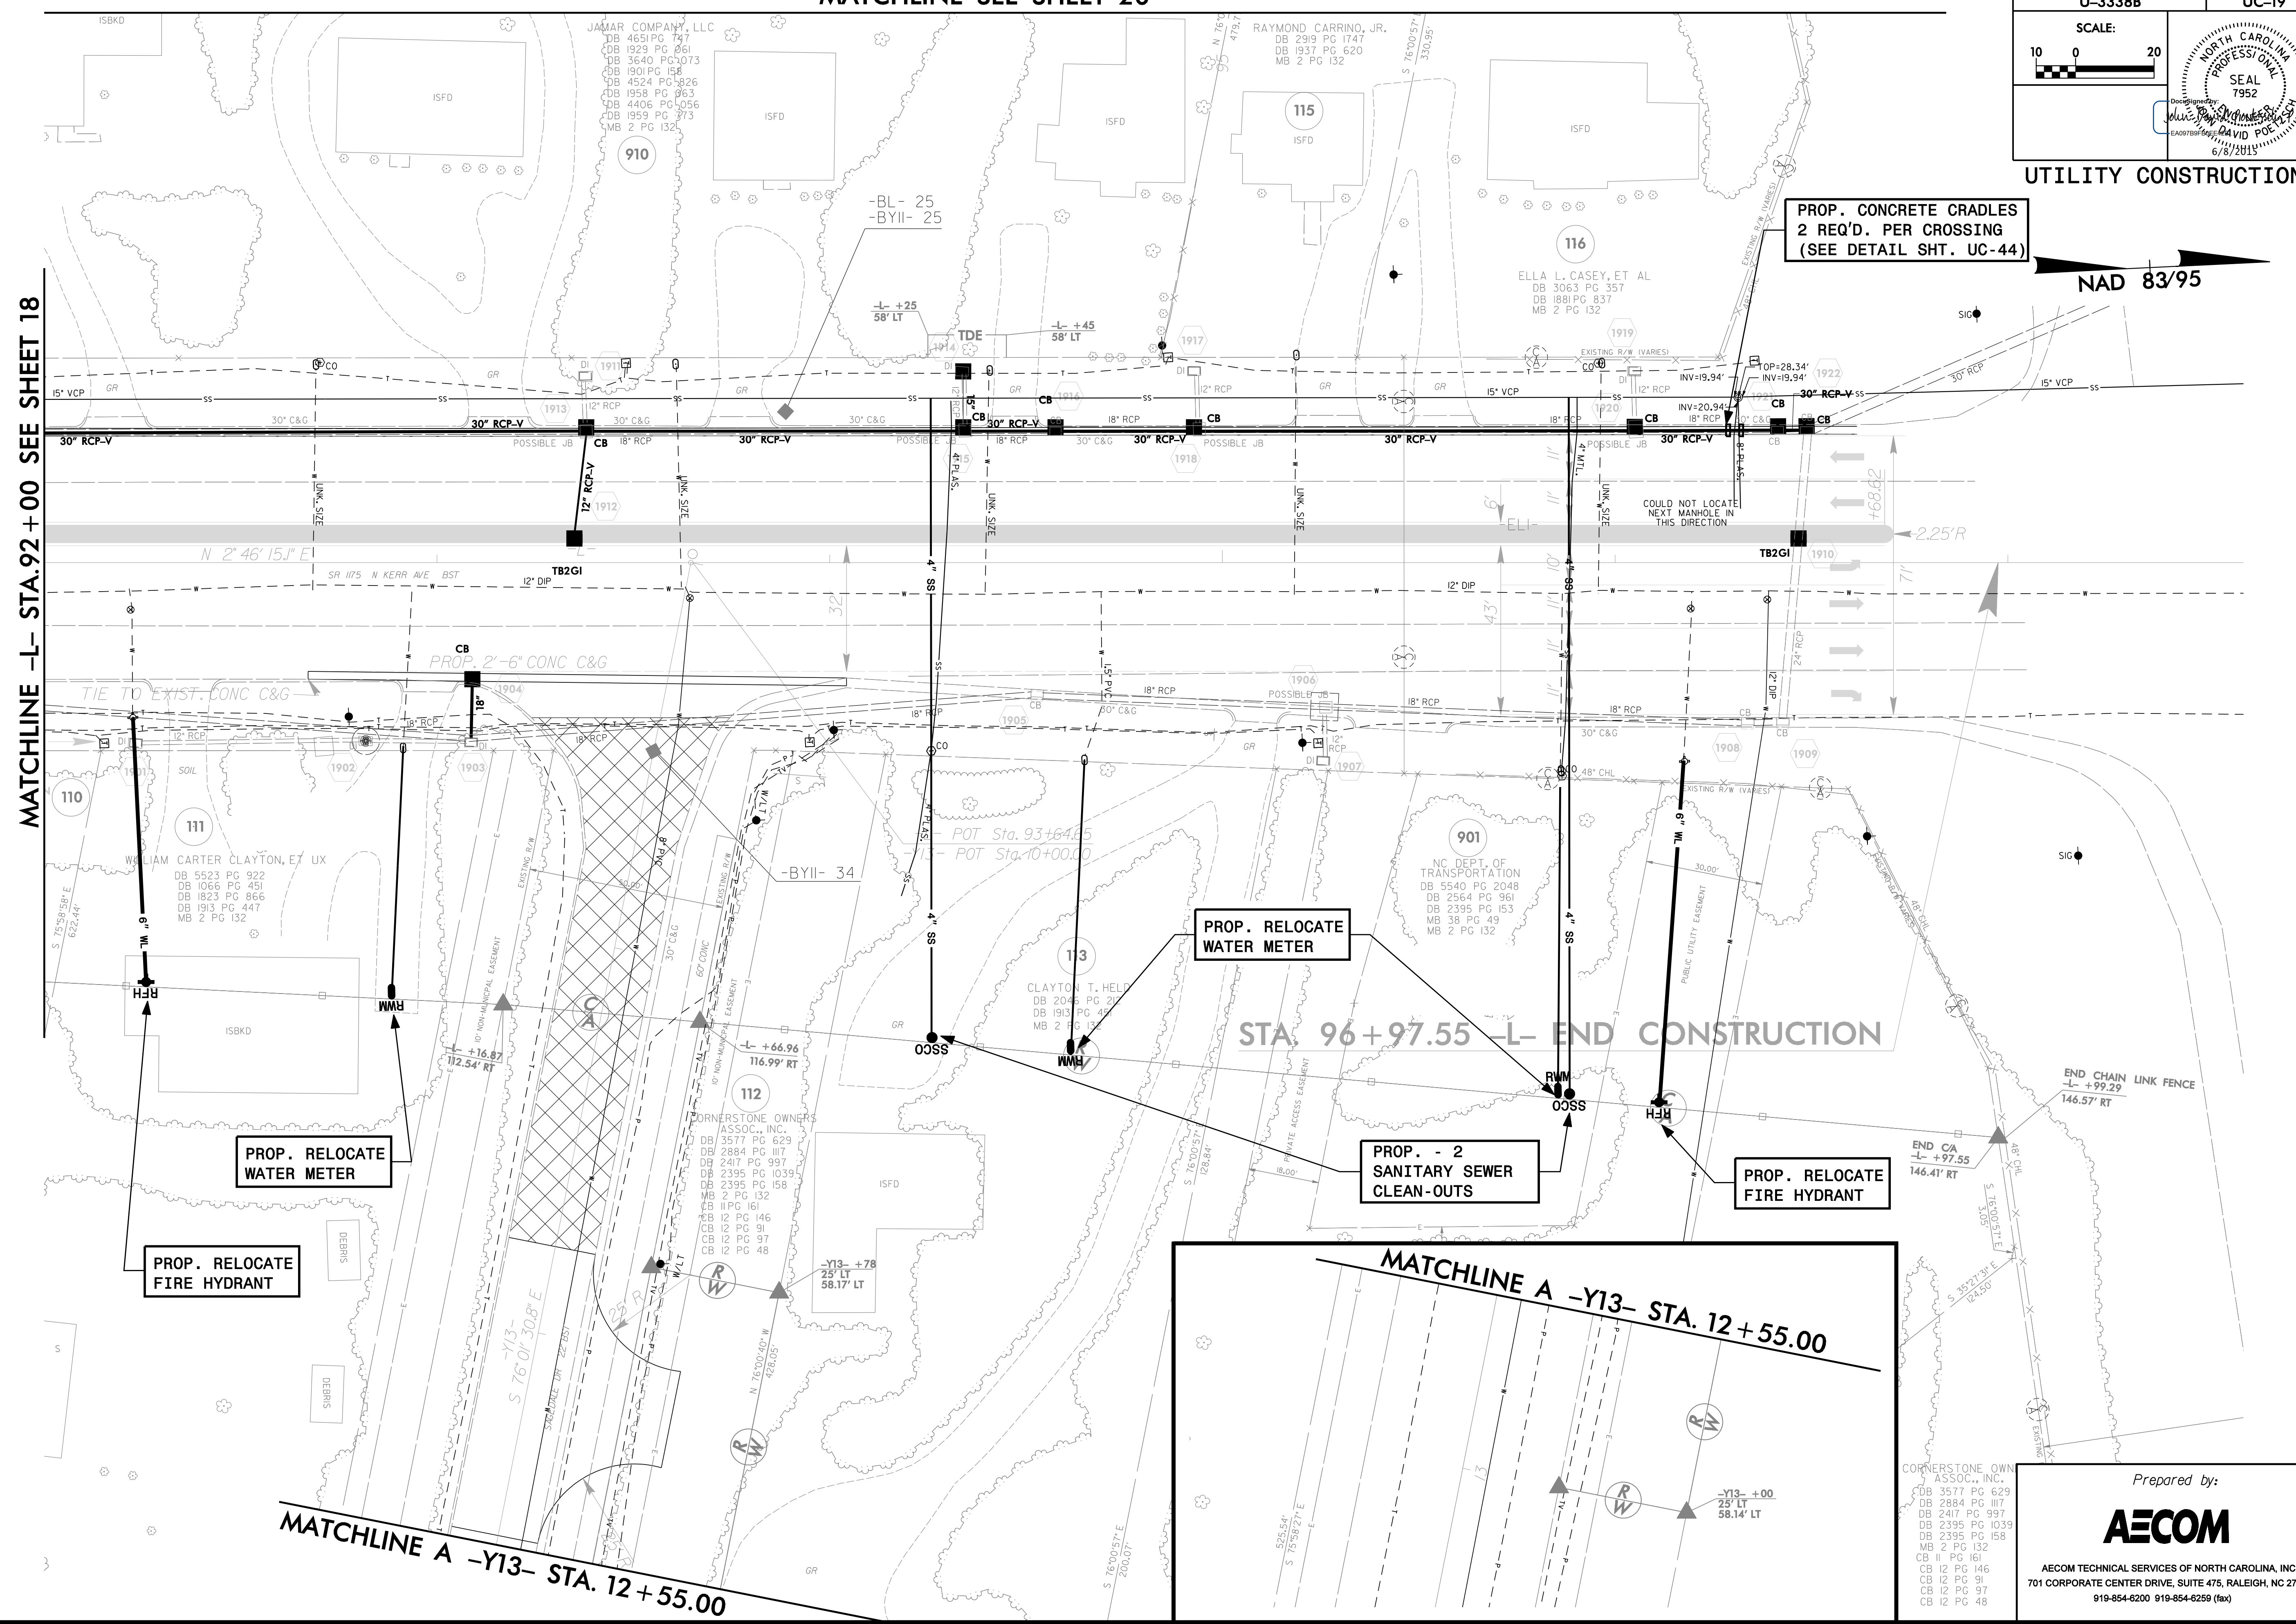

PROP. RELOCATE  
WATER METER


PROP. RELOCATE  
WATER METER

PROP. RELOCATE  
FIRE HYDRANT

PROP. - 2  
SANITARY SEWER  
CLEAN-OUTS

PROP. RELOCATE  
FIRE HYDRANT

STA. 96+97.55 -L- END CONSTRUCTION

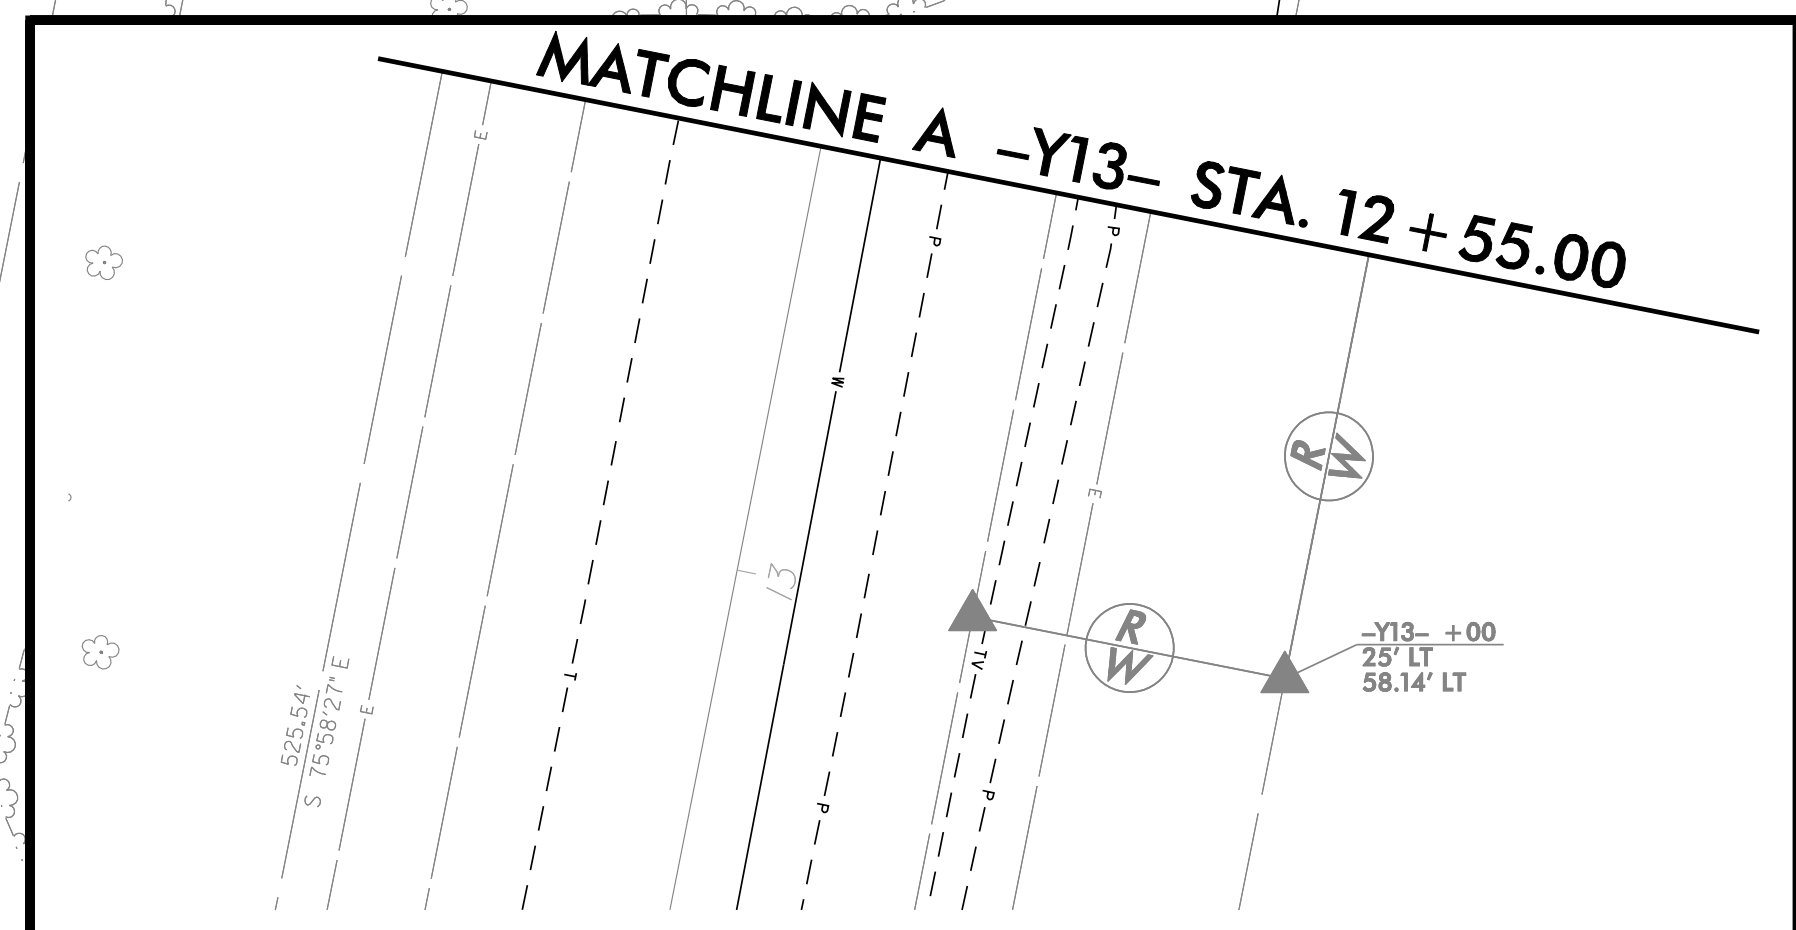

MATCHLINE A -Y13- STA. 12+55.00

Prepared by:

**AECOM**

AECOM TECHNICAL SERVICES OF NORTH CAROLINA, INC.  
701 CORPORATE CENTER DRIVE, SUITE 475, RALEIGH, NC 27607  
919-854-6200 919-854-6259 (fax)