


PROJECT REFERENCE NO. U-3338B	SHEET NO. UC-27
SCALE: 10 0 20	
UTILITY CONSTRUCTION	

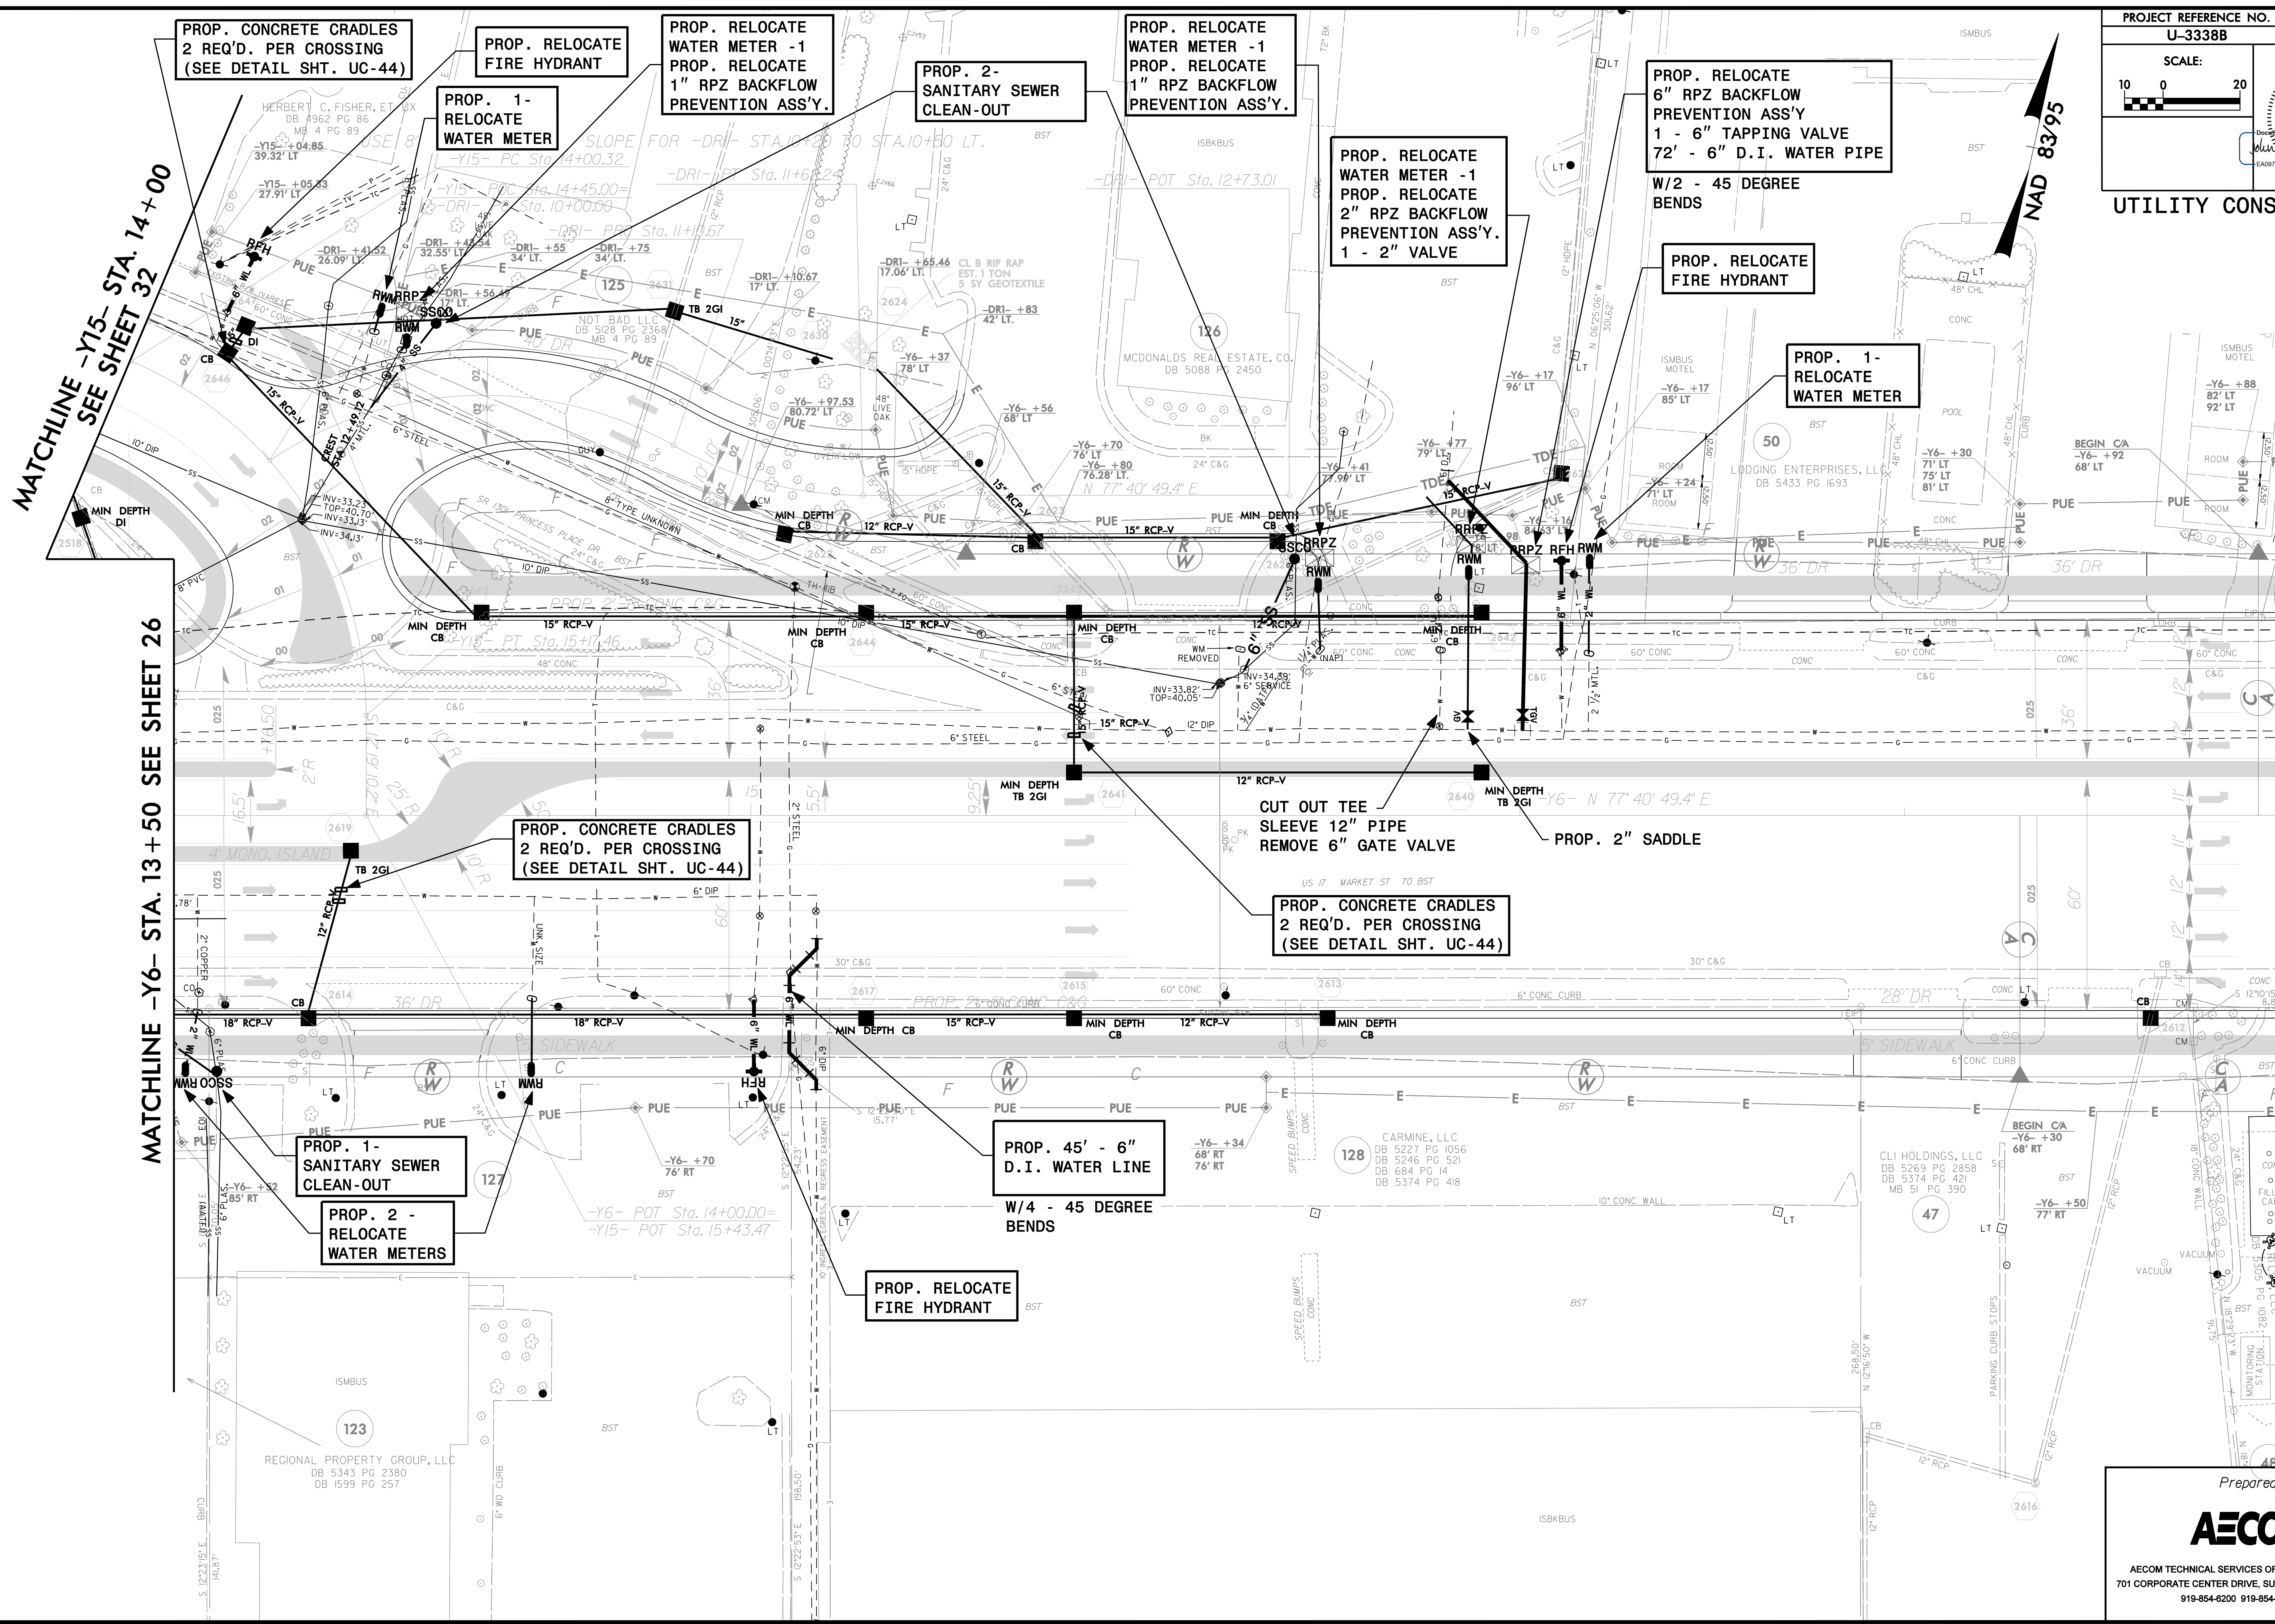

MATCHLINE -Y15- STA. 14+00
SEE SHEET 32

MATCHLINE -Y6- STA. 13+50 SEE SHEET 26

MATCHLINE -Y6- STA. 19+00 SEE SHEET 12

DATE: 6/9/2015
DRAWN: 033380 uc_psn_s27.dgn

Prepared by:

 AECOM TECHNICAL SERVICES OF NORTH CAROLINA, INC.
 701 CORPORATE CENTER DRIVE, SUITE 475, RALEIGH, NC 27607
 919-854-6200 919-854-6259 (fax)