
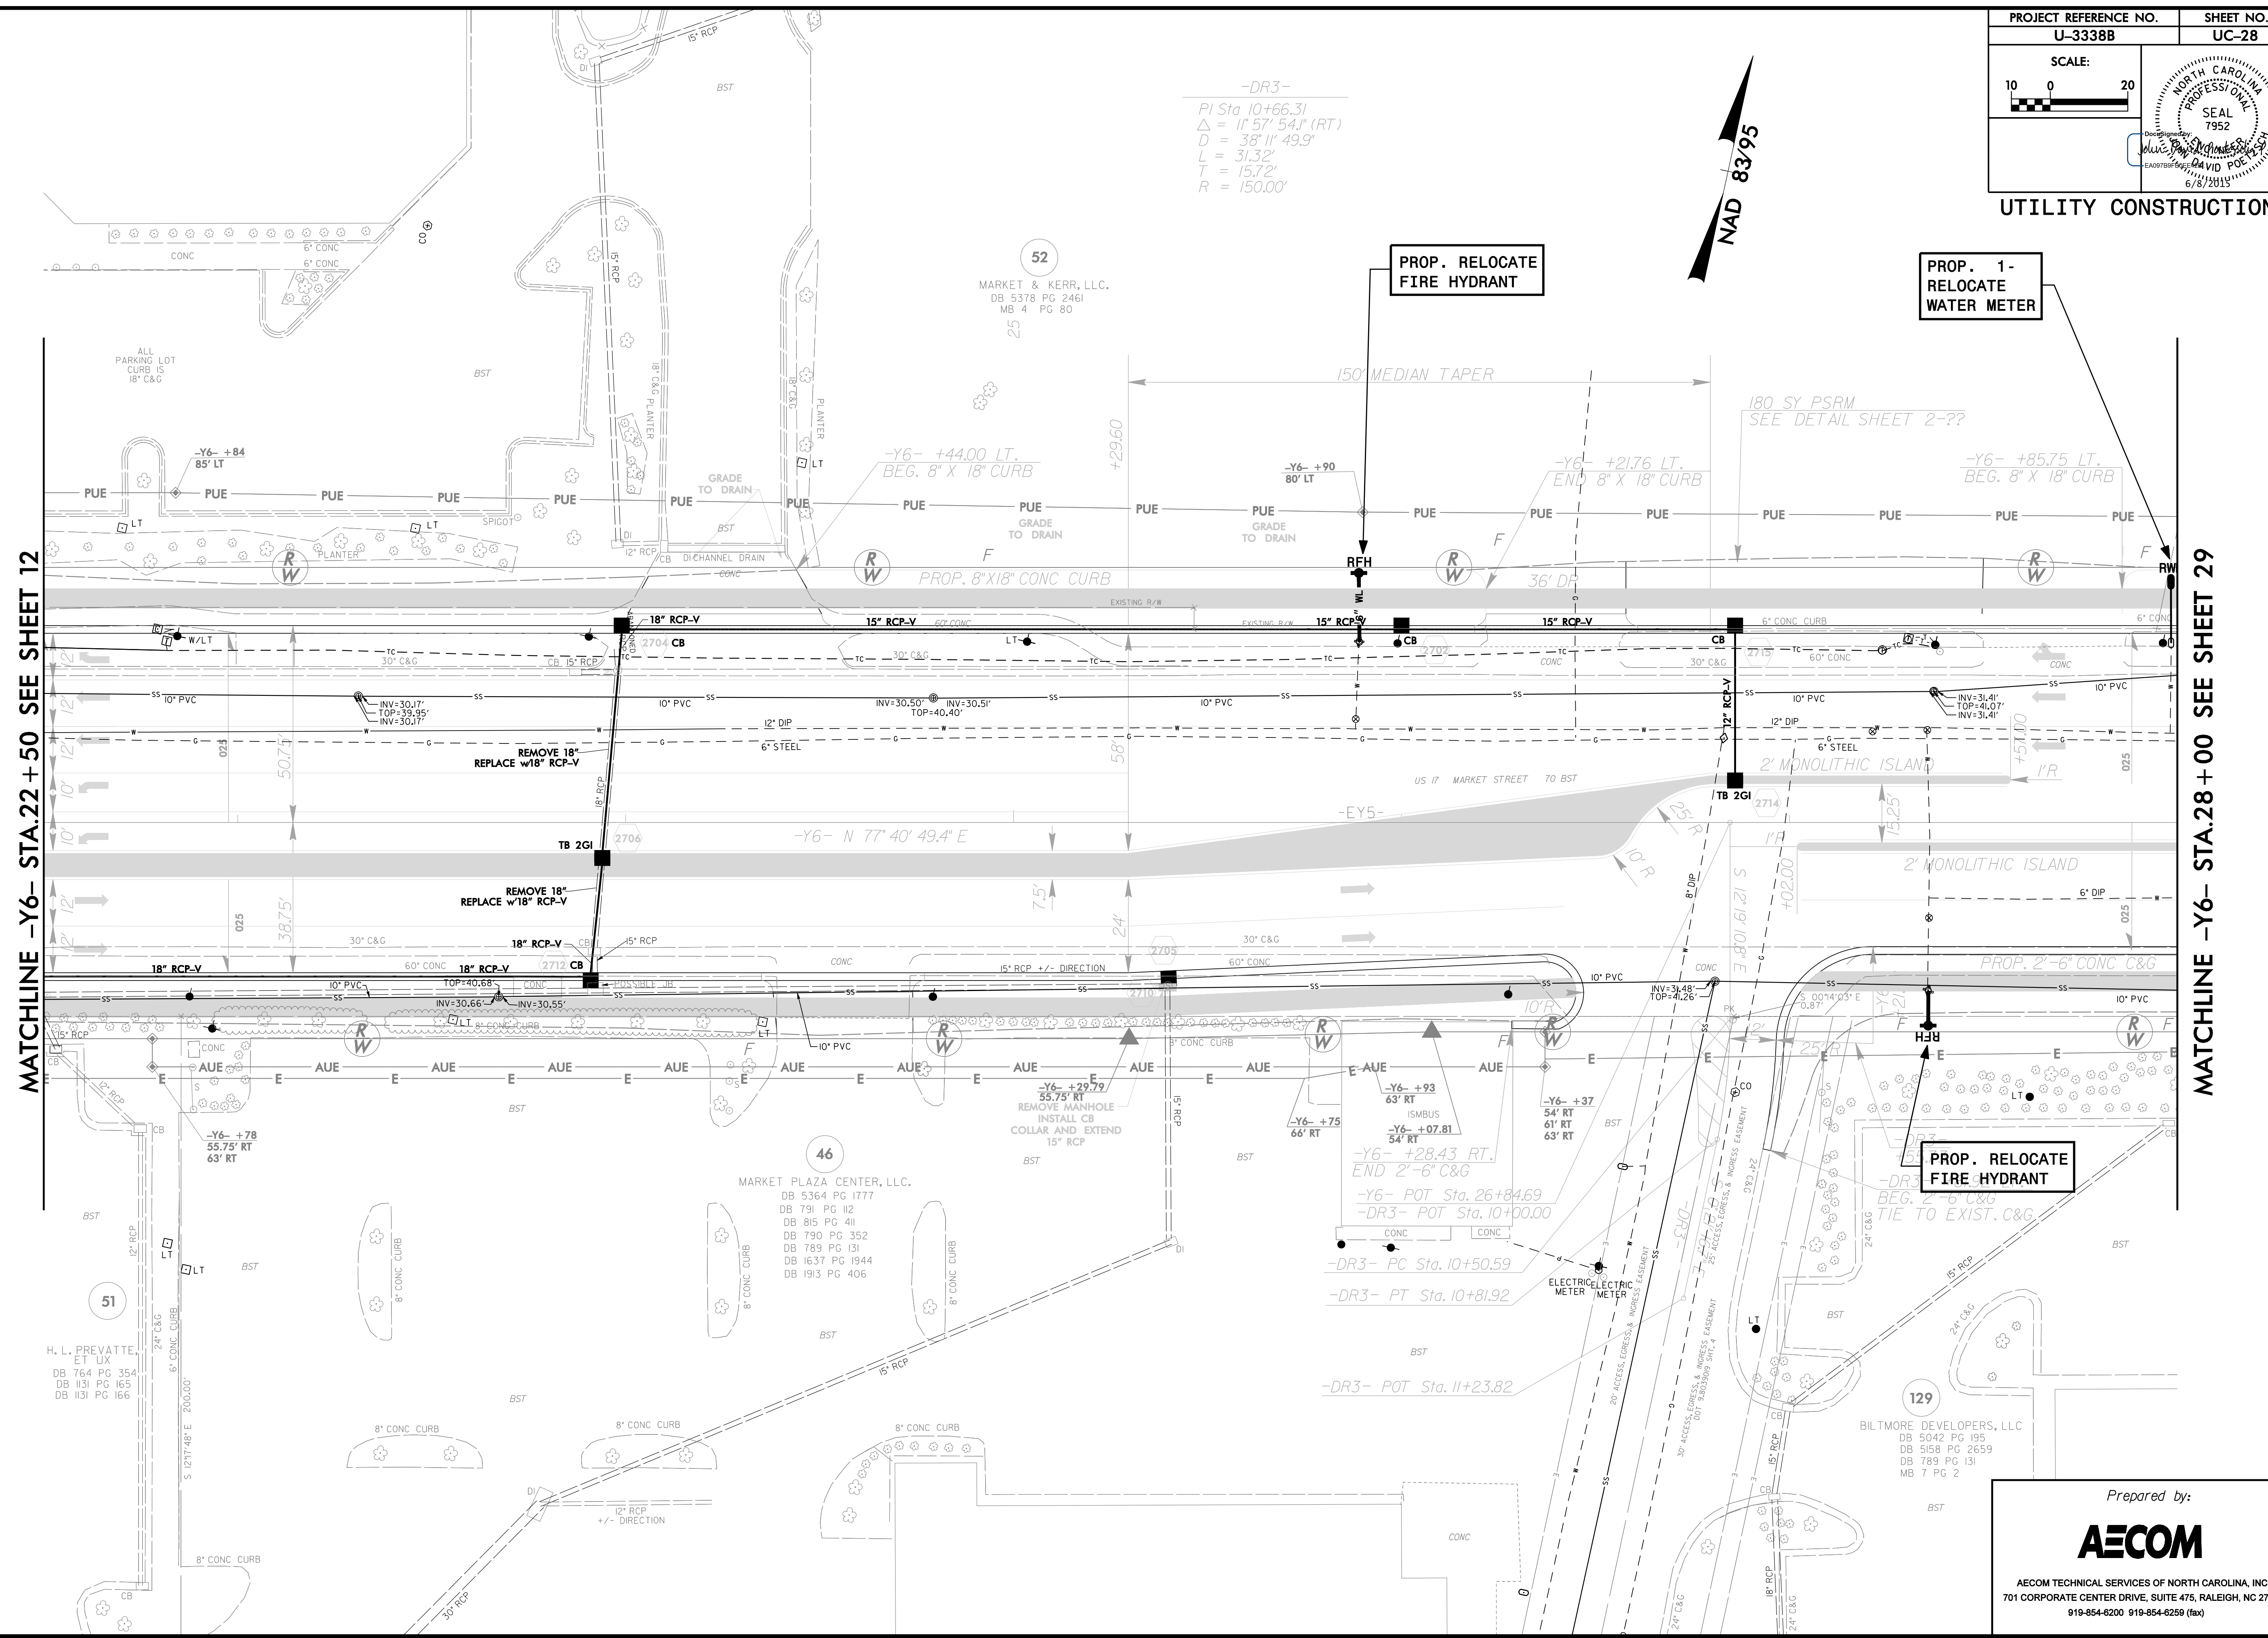


PROJECT REFERENCE NO. <b>U-3338B</b>	SHEET NO. <b>UC-28</b>
SCALE: 10 0 20	
<b>UTILITY CONSTRUCTION</b>	

-DR3-  
 PI Sta 10+66.31  
 $\Delta = 11' 57" 54" (RT)$   
 $D = 38' 11" 49.9"$   
 $L = 31.32'$   
 $T = 15.72'$   
 $R = 150.00'$

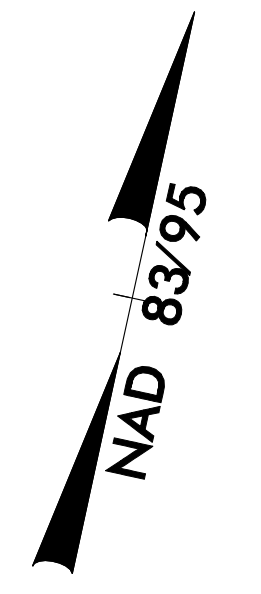

MATCHLINE -Y6- STA.22 + 50 SEE SHEET 12

MATCHLINE -Y6- STA.28 + 00 SEE SHEET 29

51  
 H. L. PREVATTE  
 P.E. LT. LUX  
 DB 764 PG 354  
 DB 1131 PG 165  
 DB 1131 PG 166

46  
 MARKET PLAZA CENTER, LLC.  
 DB 5364 PG 1777  
 DB 791 PG 112  
 DB 815 PG 411  
 DB 790 PG 352  
 DB 789 PG 131  
 DB 1637 PG 1944  
 DB 1913 PG 406

129  
 BILTMORE DEVELOPERS, LLC  
 DB 5042 PG 195  
 DB 5158 PG 2659  
 DB 789 PG 131  
 MB 7 PG 2

Prepared by:  
  
 AECOM TECHNICAL SERVICES OF NORTH CAROLINA, INC.  
 701 CORPORATE CENTER DRIVE, SUITE 475, RALEIGH, NC 27607  
 919-854-6200 919-854-6259 (fax)