
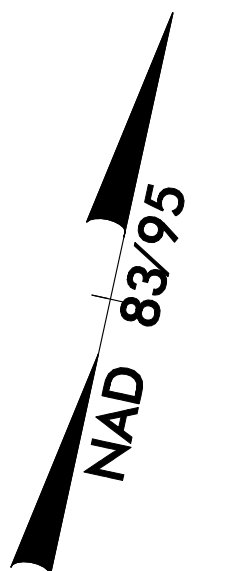


PROJECT REFERENCE NO. U-3338B	SHEET NO. UC-30
SCALE: 10 0 20	
UTILITY CONSTRUCTION	

MATCHLINE -Y6- STA.33+25 SEE SHEET 29

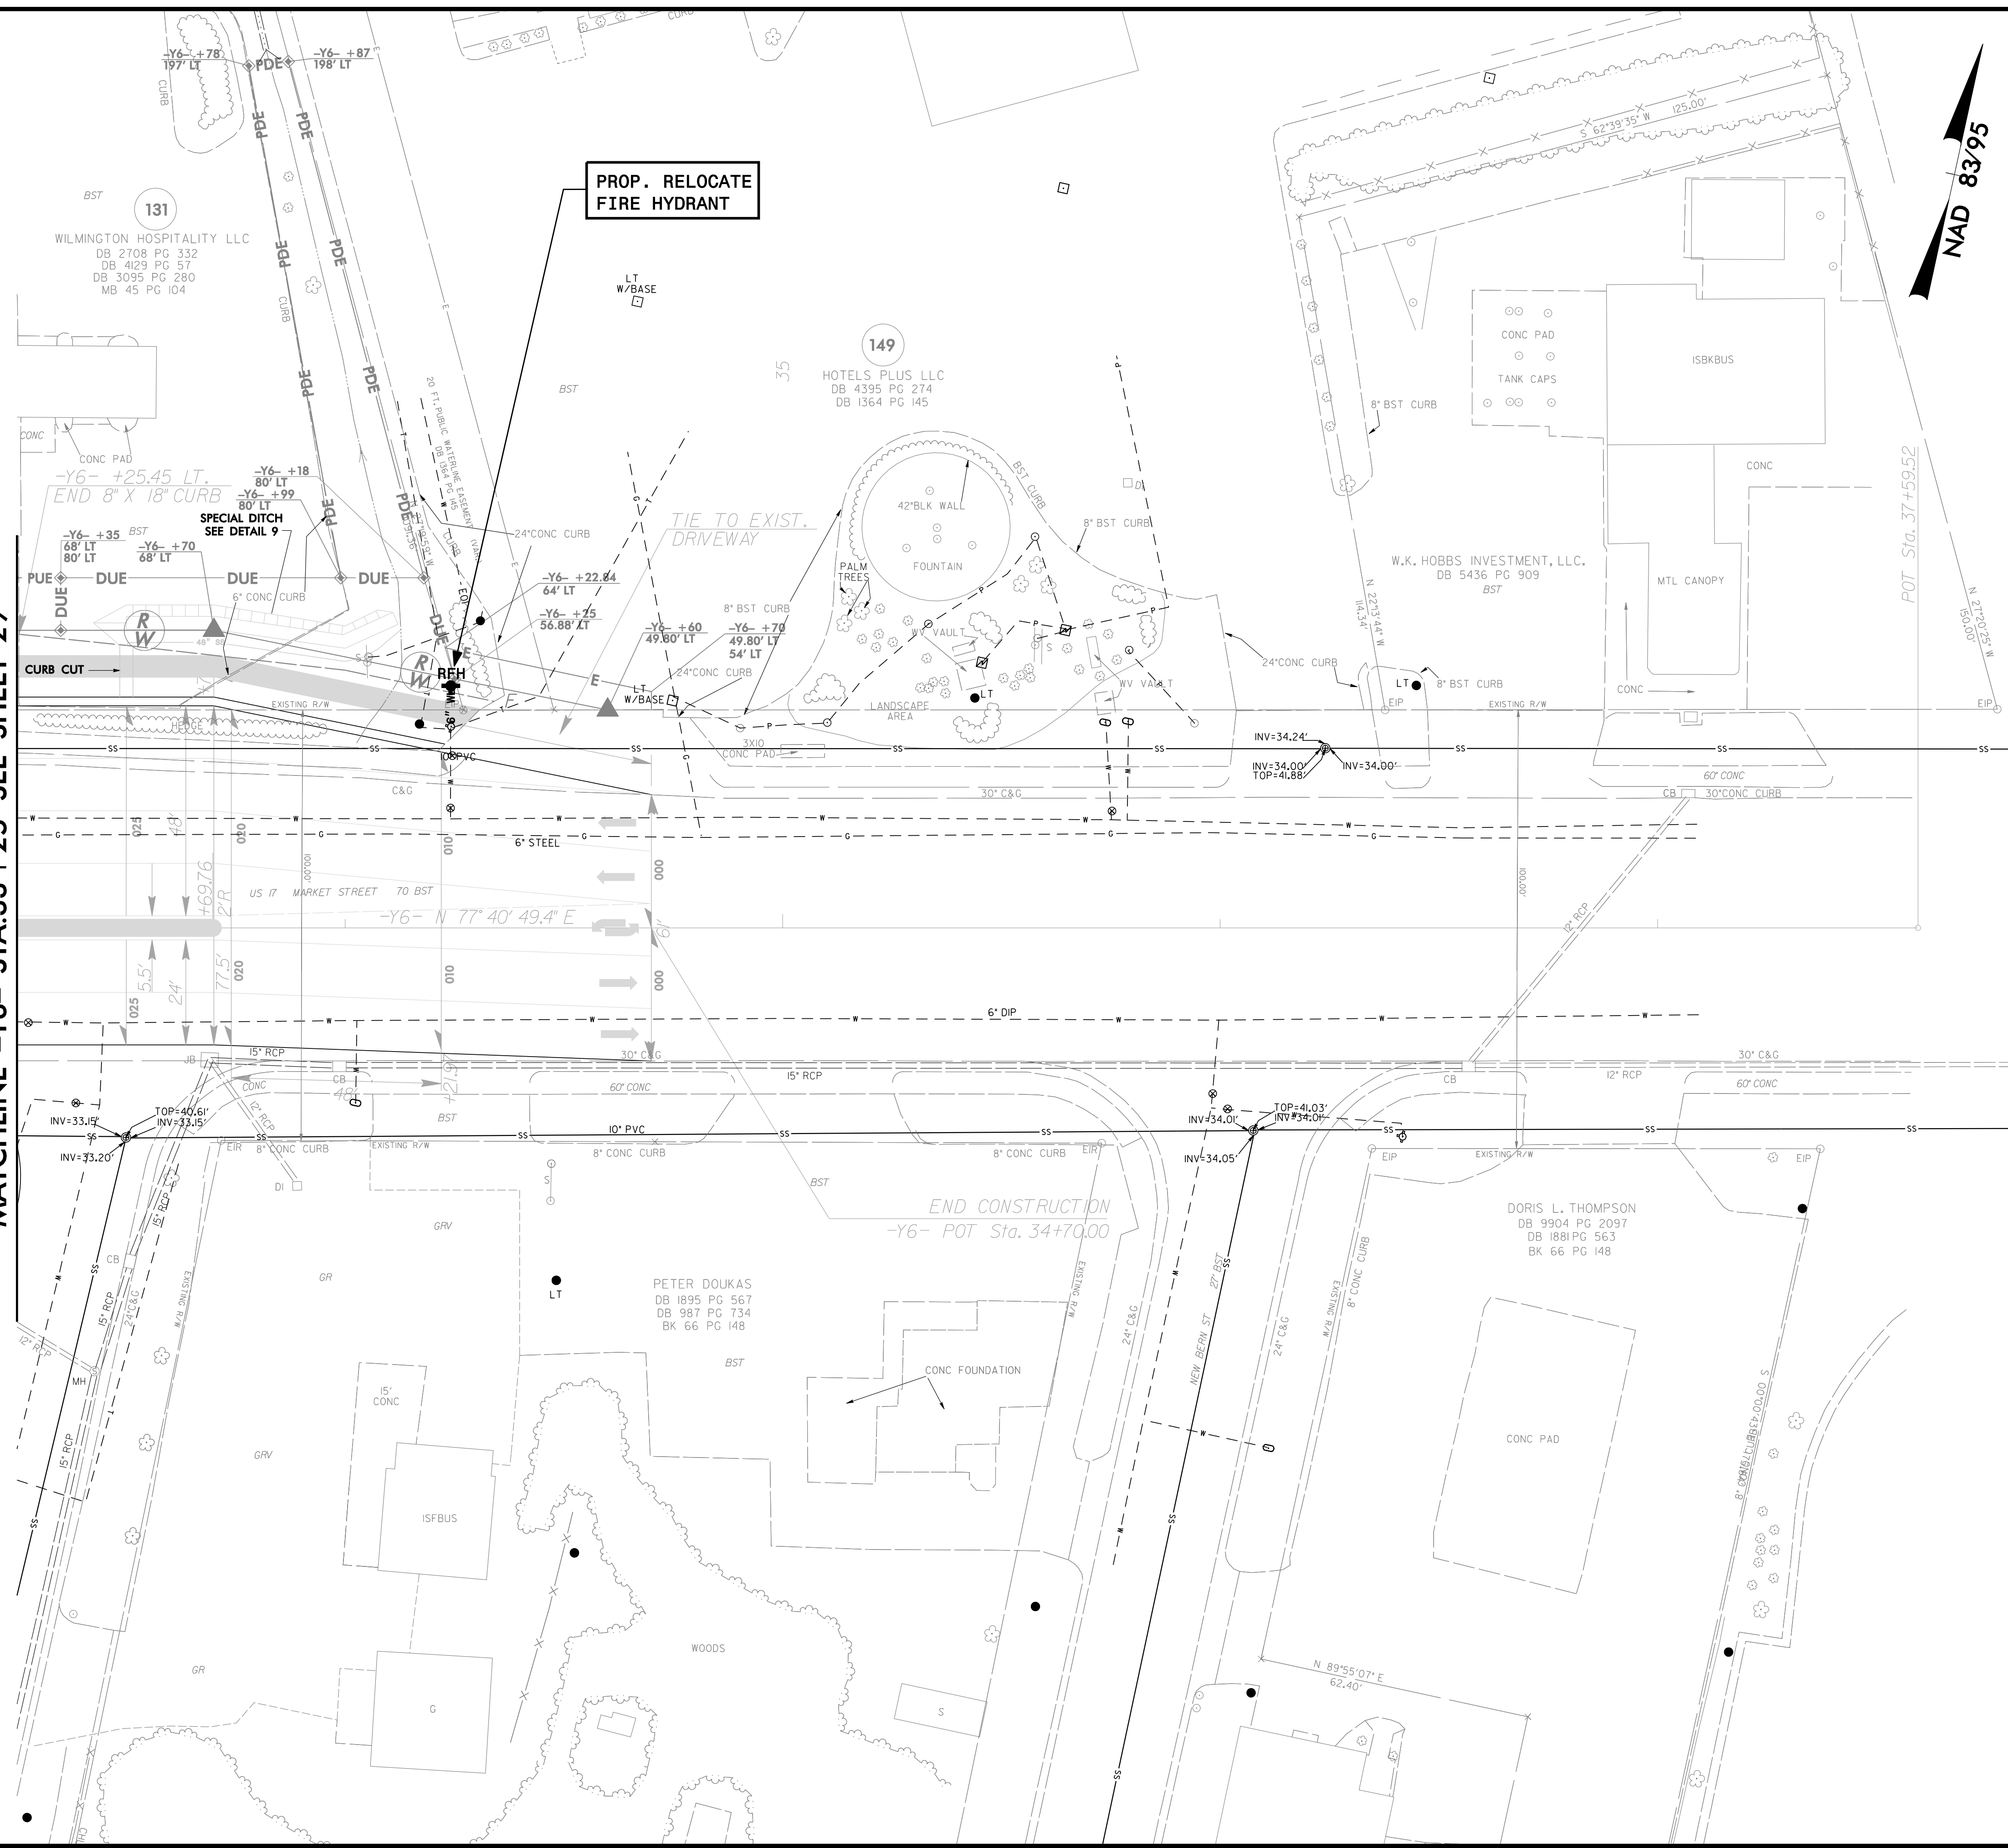

DATE: 6/15/2015
DRAWN: 033380 ucasn_30.dgn

Prepared by:

AECOM

AECOM TECHNICAL SERVICES OF NORTH CAROLINA, INC.
701 CORPORATE CENTER DRIVE, SUITE 475, RALEIGH, NC 27607
919-854-6200 919-854-6259 (fax)