


PROJECT REFERENCE NO. U-3338B	SHEET NO. UC-35
SCALE: 10 0 20	
UTILITY CONSTRUCTION	

NAD 83/95

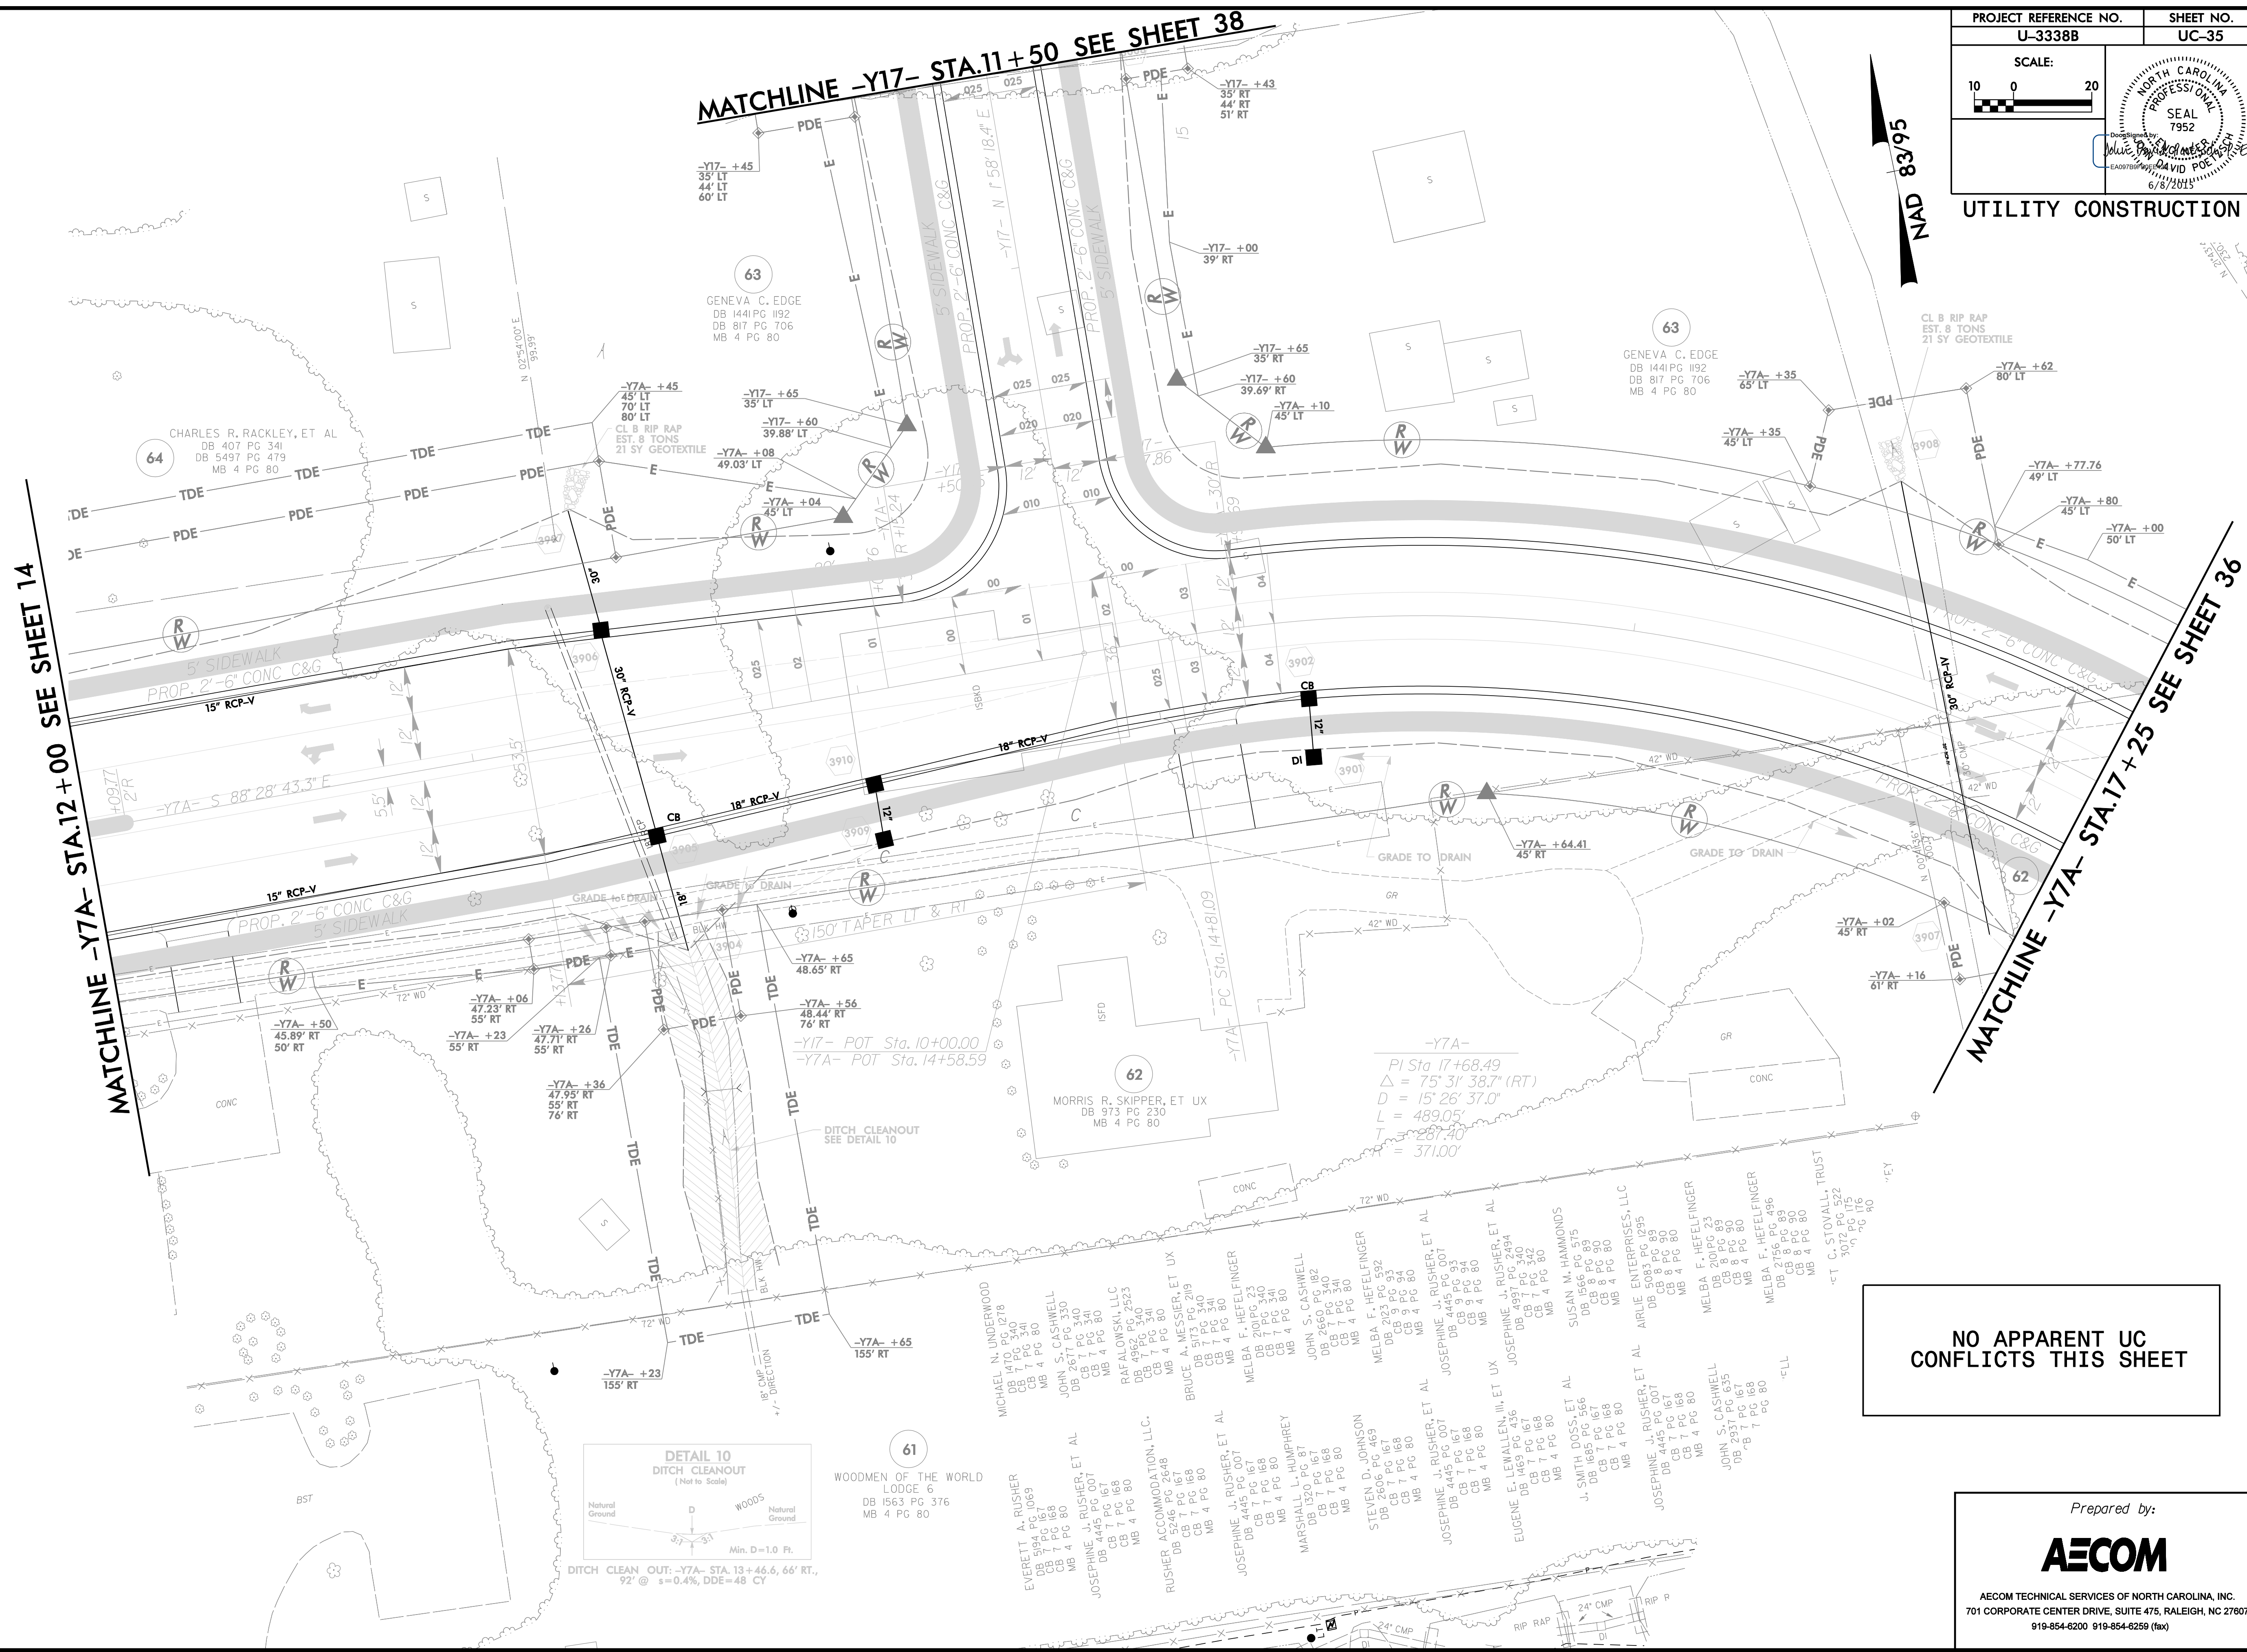


MATCHLINE -Y7A- STA.12+00 SEE SHEET 14

MATCHLINE -Y7A- STA.17+25 SEE SHEET 36

MATCHLINE -Y17- STA.11+50 SEE SHEET 38

NO APPARENT UC CONFLICTS THIS SHEET

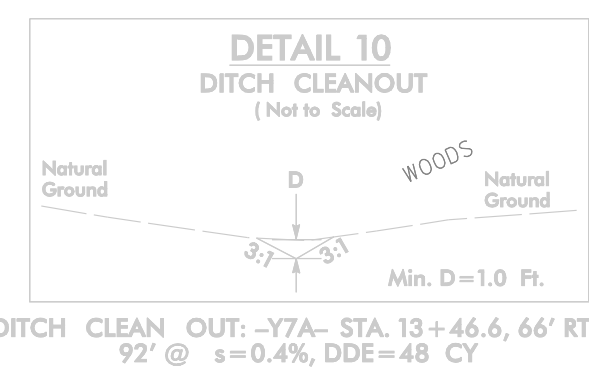

DITCH CLEAN OUT: -Y7A- STA. 13+46.6, 66' RT., 92' @ s=0.4%, DDE=48 CY

-Y7A-  
 $PI Sta 17+68.49$   
 $\Delta = 75' 31' 38.7'' (RT)$   
 $D = 15' 26' 37.0''$   
 $L = 489.05'$   
 $T = 287.40'$   
 $\theta = 371.00'$