


PROJECT REFERENCE NO. U-3338B	SHEET NO. UC-41
SCALE: 10 0 20	
UTILITY CONSTRUCTION	

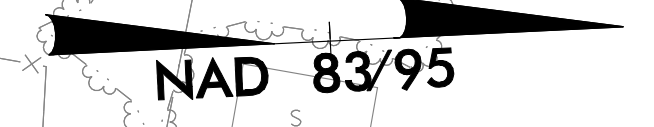

MATCHLINE -SRI- STA.14+00 SEE SHEET 40

NO APPARENT UC
CONFLICTS THIS SHEET

108
TEDDY A. PROCTOR
DB 4036 PG 281
DB 486 PG 222
DB 2333 PG 073
DB 1901 PG 162
MB 2 PG 132

PROGRESS ENERGY
DB 486 PG 222
DB 472 PG 626
DB 546 PG 482
DB 1875 PG 473
DB 808 PG 623
MB 38 PG 242
MB 2 PG 132

DAVID E. RAINES
DB 5288 PG 1239
DB 5565 PG 49
DB 2069 PG 32
DB 1928 PG 378
DB 356 PG 148
DB 356 PG 579
MB 55 PG 307
MB 2 PG 132

110
DAVID E. RAINES
DB 5288 PG 1239
DB 5565 PG 49
DB 2069 PG 32
DB 1928 PG 378
DB 356 PG 148
DB 356 PG 579
MB 55 PG 307
MB 2 PG 132

111
WILLIAM CARTER CLAYTON, ET UX
DB 5523 PG 922
DB 1066 PG 451
DB 1823 PG 866
DB 1913 PG 447
MB 2 PG 132

112

112
CORNERSTONE OWNERS
ASSOC., INC.
DB 3577 PG 629
DB 2884 PG 117
DB 2417 PG 997
DB 2395 PG 1039
DB 2395 PG 158
MB 2 PG 132
CB 11 PG 161
CB 12 PG 146
CB 12 PG 97
CB 12 PG 97
CB 12 PG 48

-Y13- POT Sta.15+16.28
-SRI- POT Sta.18+90.48
BRG BK N 13°58' 29.2" E

Prepared by:

AECOM

AECOM TECHNICAL SERVICES OF NORTH CAROLINA, INC.
701 CORPORATE CENTER DRIVE, SUITE 475, RALEIGH, NC 27607
919-854-6200 919-854-6259 (fax)