
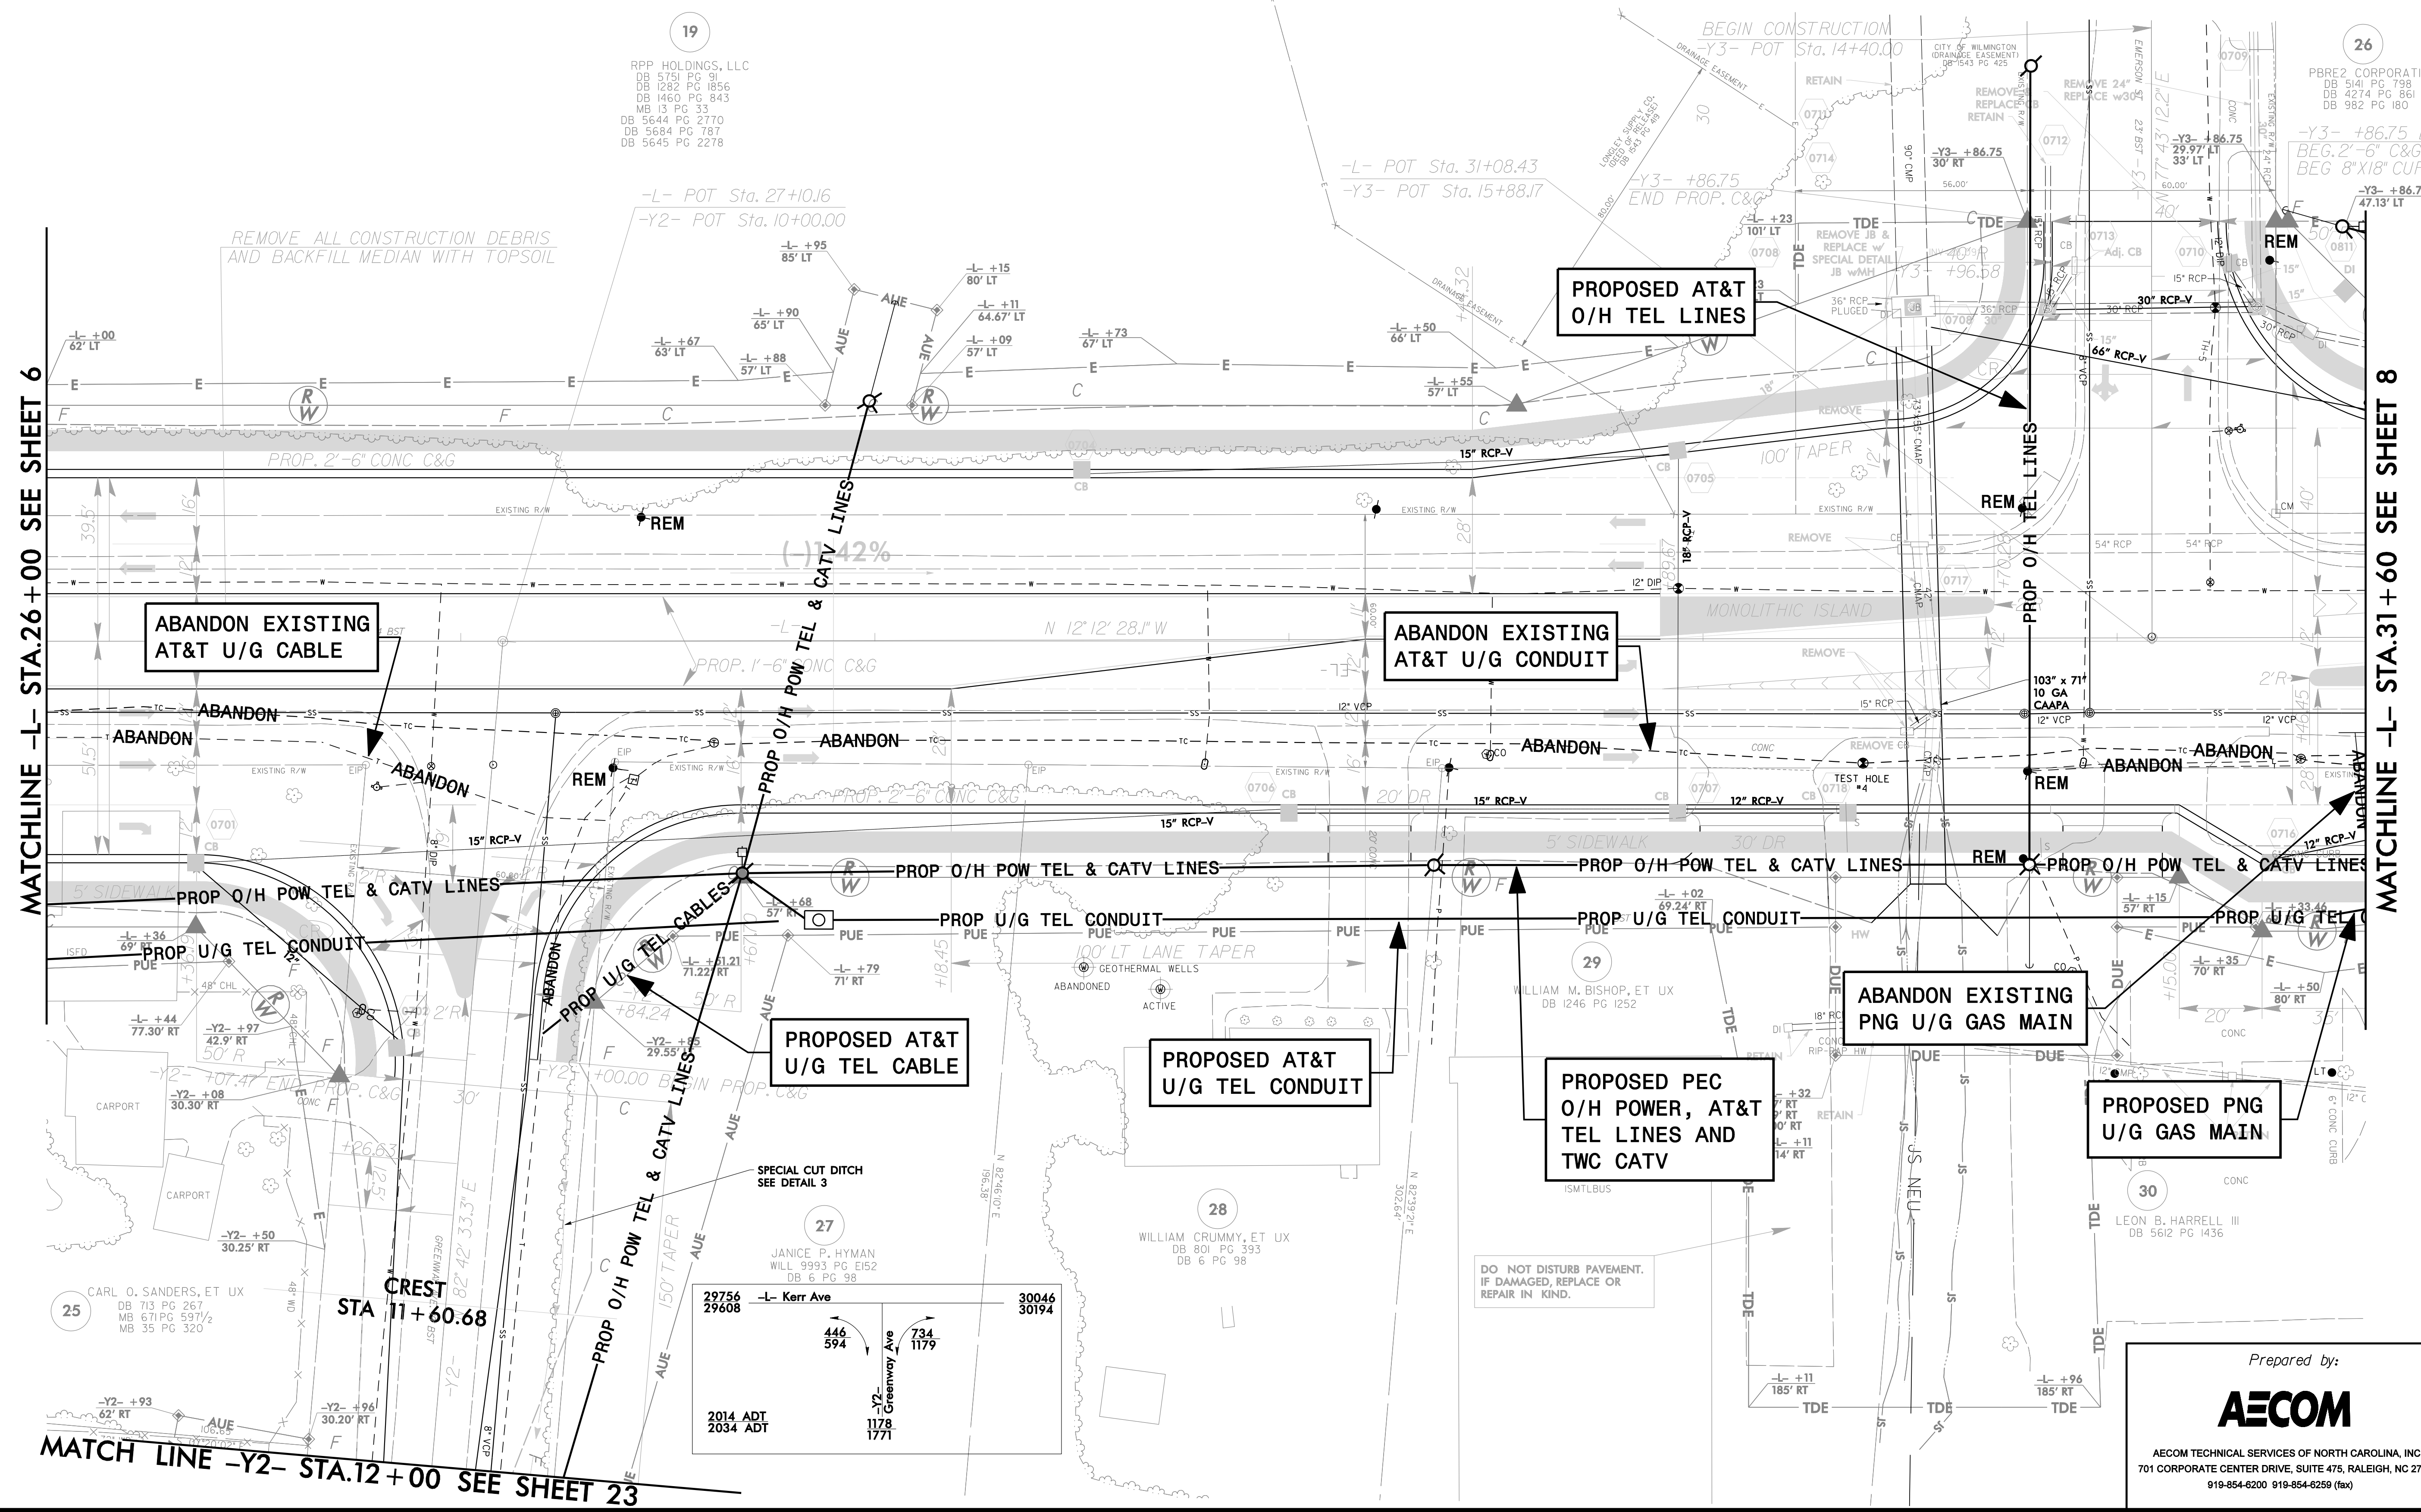


UTILITIES BY OTHERS

NOTE:
ALL PROPOSED UTILITY WORK SHOWN ON THIS SHEET WILL BE DONE BY OTHERS. NO PAYMENT WILL BE MADE TO THE CONTRACTOR FOR PROPOSED UTILITY WORK SHOWN ON THIS SHEET.

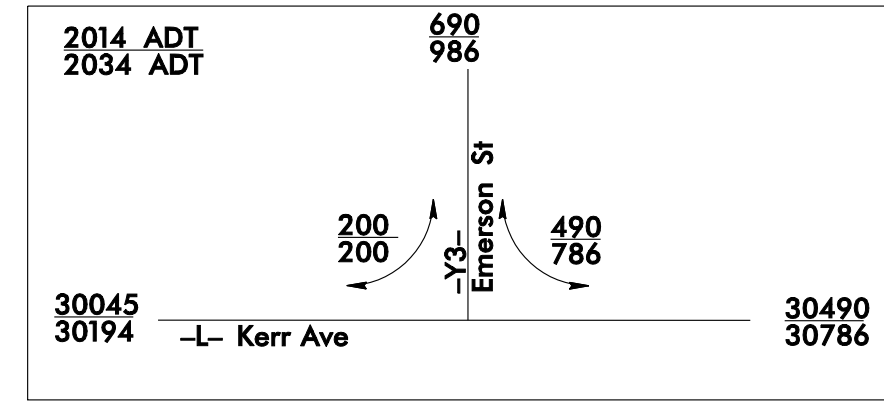

19
RPP HOLDINGS, LLC
DB 5751 PG 81
DB 1282 PG 1856
DB 1460 PG 843
MB 13 PG 33
DB 5644 PG 2770
DB 5684 PG 787
DB 5645 PG 2278

26
PBREZ CORPORATION
DB 5141 PG 798
DB 4274 PG 861
DB 982 PG 180

25
CARL O. SANDERS, ET UX
DB 713 PG 267
MB 671 PG 597 1/2
MB 35 PG 320

27
JANICE P. HYMAN
WILL 9993 PG E152
DB 6 PG 98

28
WILLIAM CRUMMY, ET UX
DB 801 PG 393
DB 6 PG 98

29
WILLIAM M. BISHOP, ET UX
DB 1246 PG 1252

30
LEON B. HARRELL III
DB 5612 PG 1436

DO NOT DISTURB PAVEMENT.
IF DAMAGED, REPLACE OR
REPAIR IN KIND.

DATE: 1/24/2016
DRAWN: U3338B_UO_P01_507.dgn