
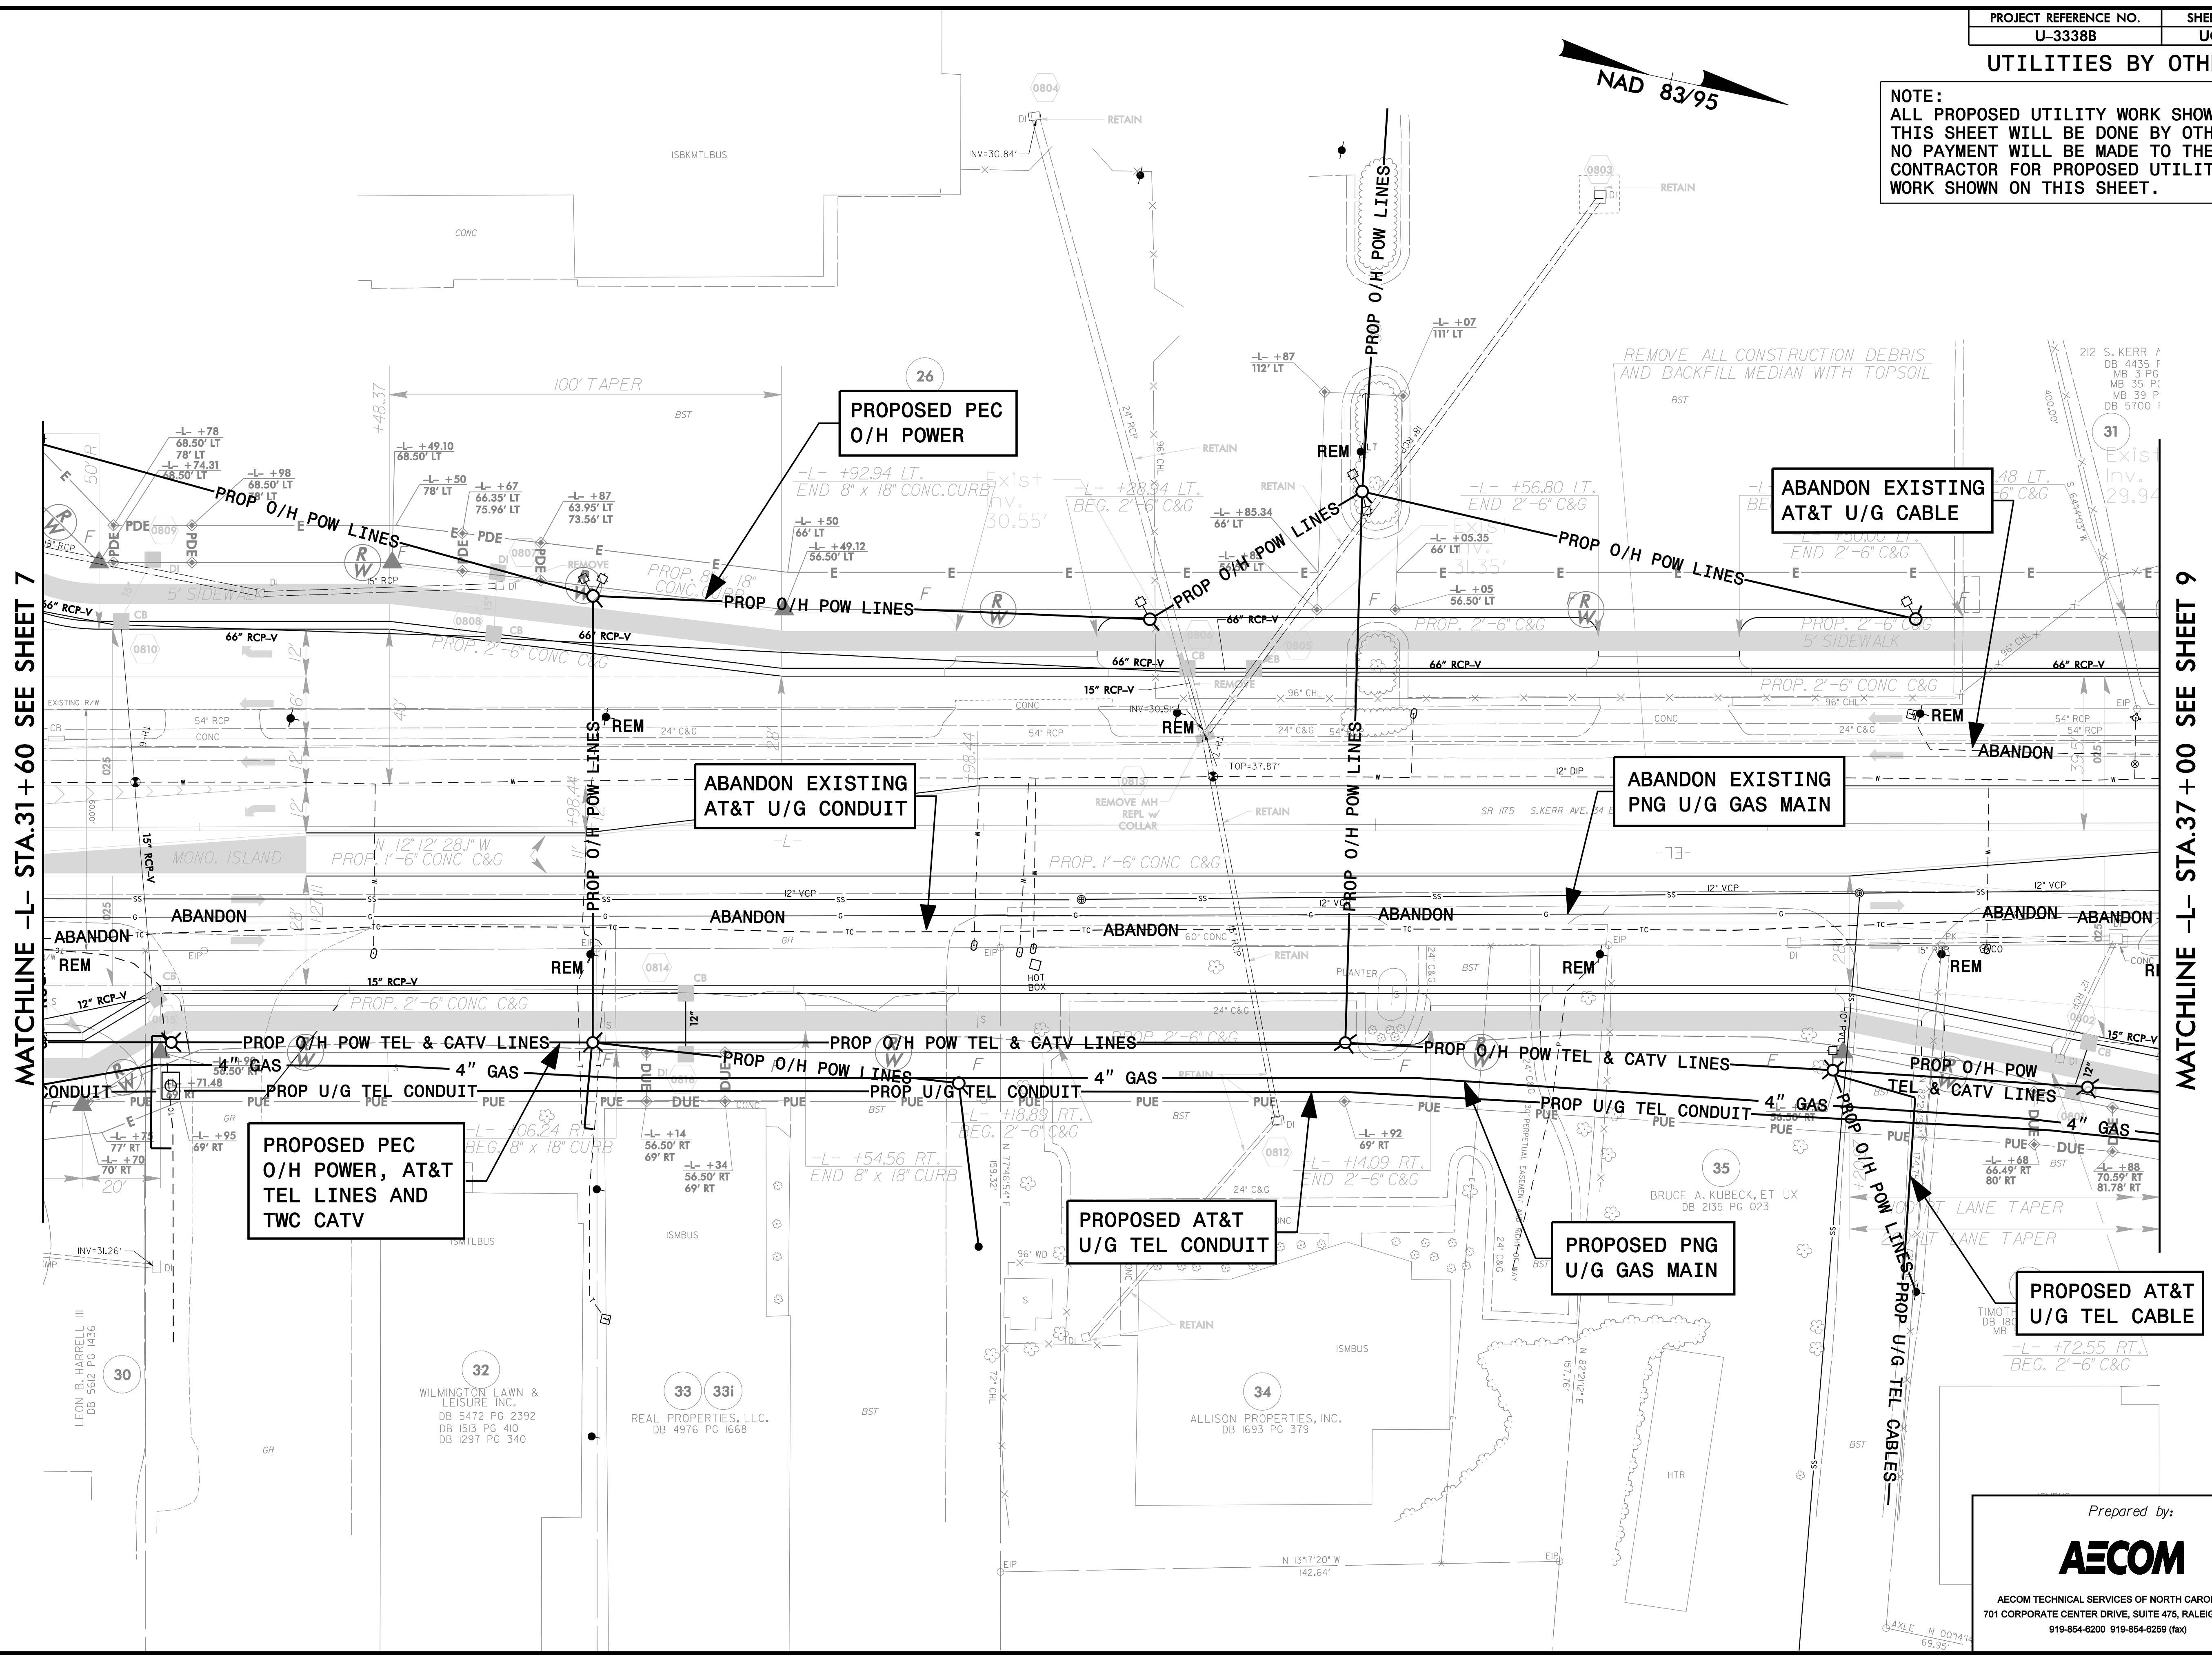


UTILITIES BY OTHERS

NOTE:  
ALL PROPOSED UTILITY WORK SHOWN ON THIS SHEET WILL BE DONE BY OTHERS. NO PAYMENT WILL BE MADE TO THE CONTRACTOR FOR PROPOSED UTILITY WORK SHOWN ON THIS SHEET.

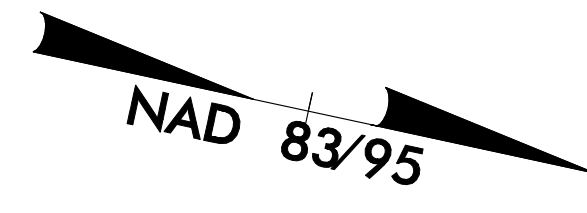

MATCHLINE -L- STA.31 + 60 SEE SHEET 7

MATCHLINE -L- STA.37 + 00 SEE SHEET 9

**PROPOSED PEC  
O/H POWER, AT&T  
TEL LINES AND  
TWC CATV**

**PROPOSED PEC  
O/H POWER**

**ABANDON EXISTING  
AT&T U/G CONDUIT**

**ABANDON EXISTING  
PNG U/G GAS MAIN**

**PROPOSED AT&T  
U/G TEL CONDUIT**

**PROPOSED PNG  
U/G GAS MAIN**

**PROPOSED AT&T  
U/G TEL CABLE**

DATE: 1/24/2016  
DRAWN: 03338B\_UO-8.dwg

Prepared by:  
**AECOM**  
AECOM TECHNICAL SERVICES OF NORTH CAROLINA, INC.  
701 CORPORATE CENTER DRIVE, SUITE 475, RALEIGH, NC 27607  
919-854-6200 919-854-6259 (fax)