
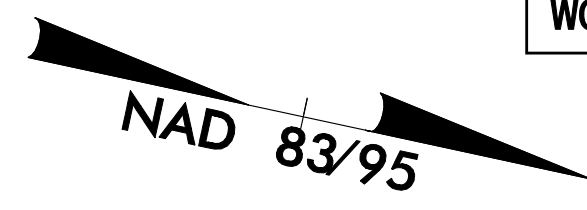



NOTE:
ALL PROPOSED UTILITY WORK SHOWN ON THIS SHEET WILL BE DONE BY OTHERS. NO PAYMENT WILL BE MADE TO THE CONTRACTOR FOR PROPOSED UTILITY WORK SHOWN ON THIS SHEET.

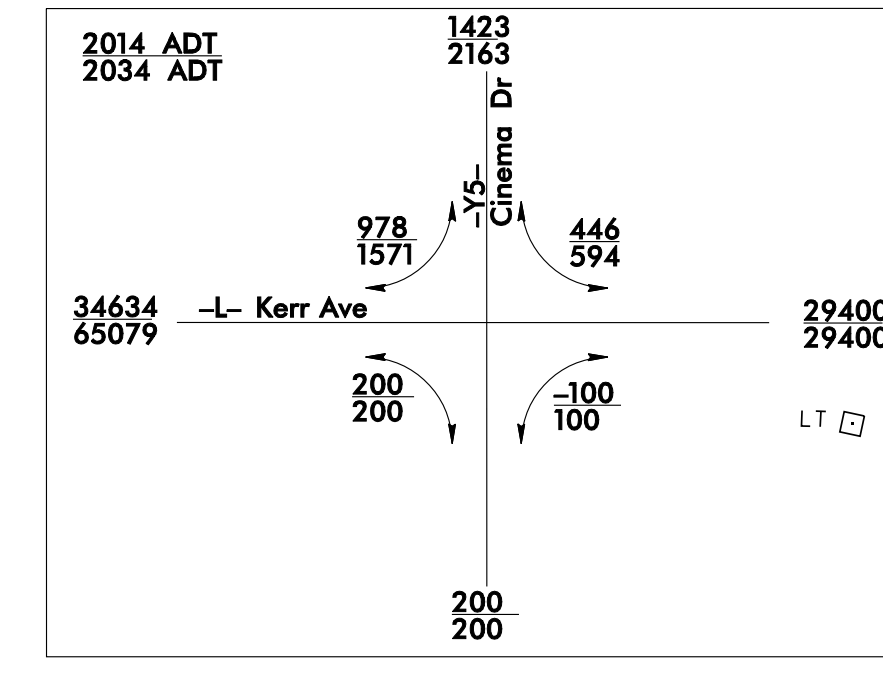

MATCHLINE -Y5- STA.14+00 SEE SHEET 24

MATCHLINE -L- STA.42+50 SEE SHEET 9

MATCHLINE -L- STA.48+00 SEE SHEET 11

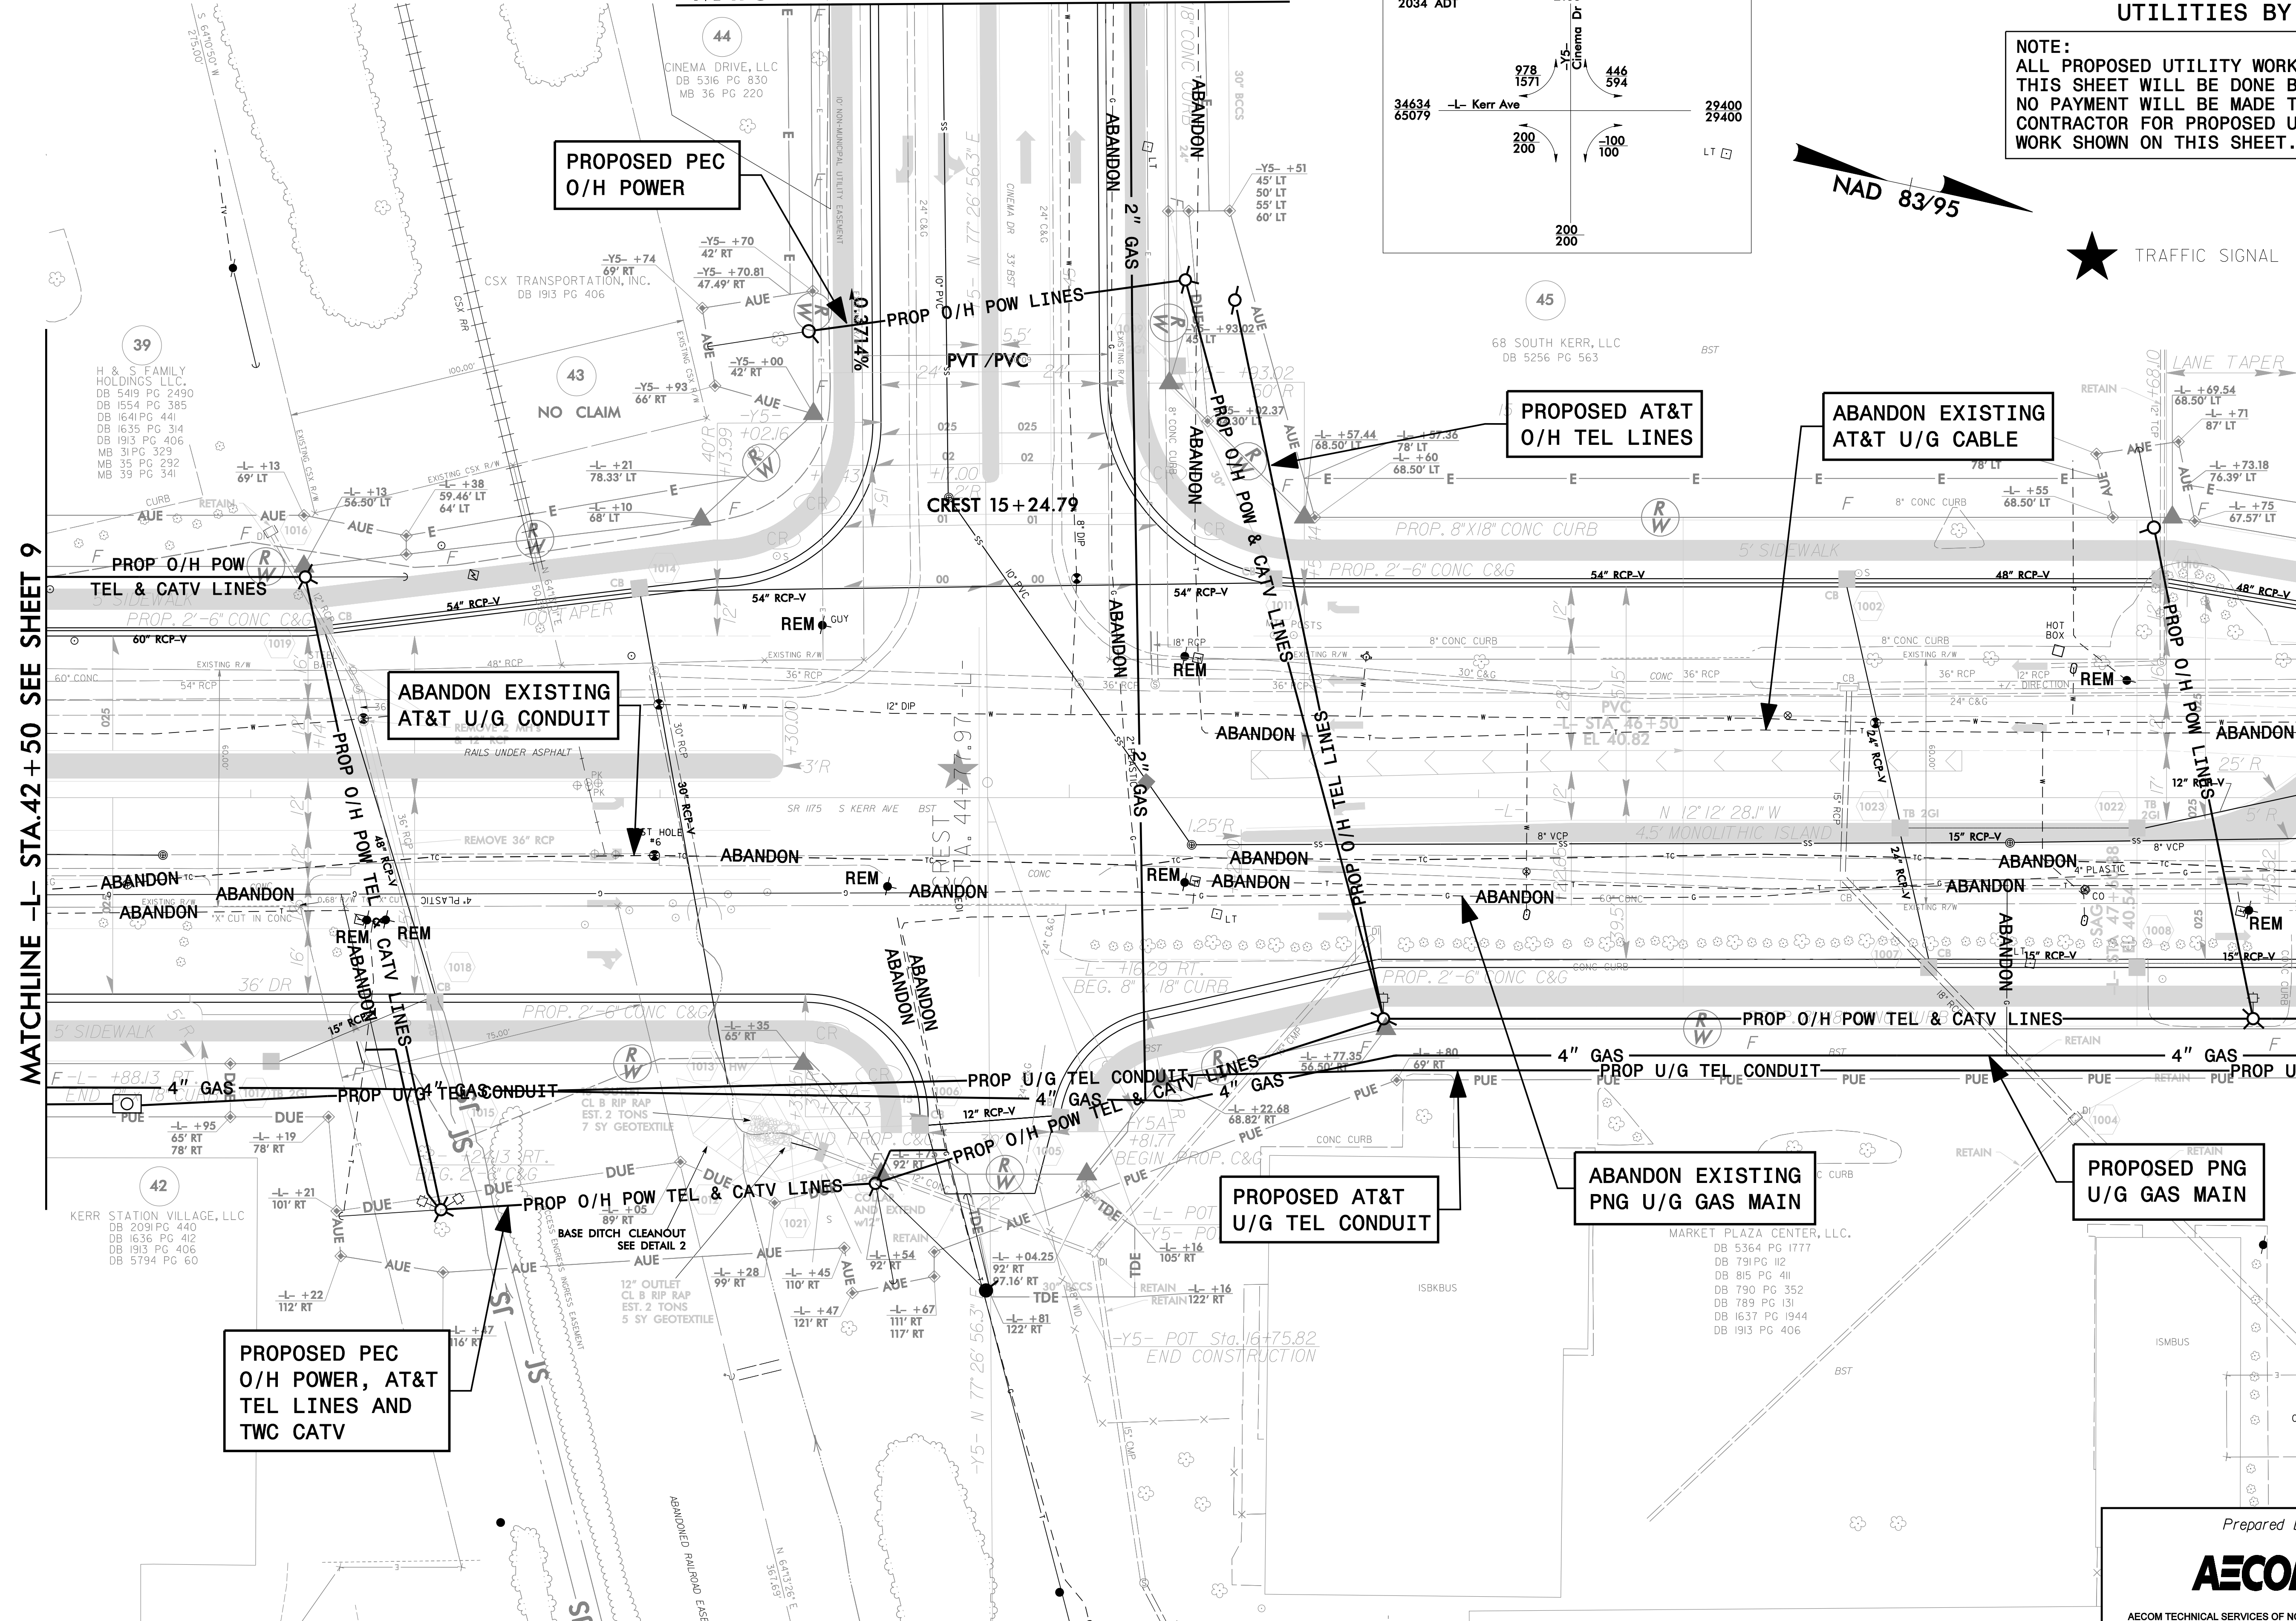

PROPOSED PEC
O/H POWER, AT&T
TEL LINES AND
TWC CATV

PROPOSED PEC
O/H POWER

PROPOSED AT&T
O/H TEL LINES

ABANDON EXISTING
AT&T U/G CABLE

ABANDON EXISTING
AT&T U/G CONDUIT

PROPOSED AT&T
U/G TEL CONDUIT

ABANDON EXISTING
PNG U/G GAS MAIN

PROPOSED PNG
U/G GAS MAIN