
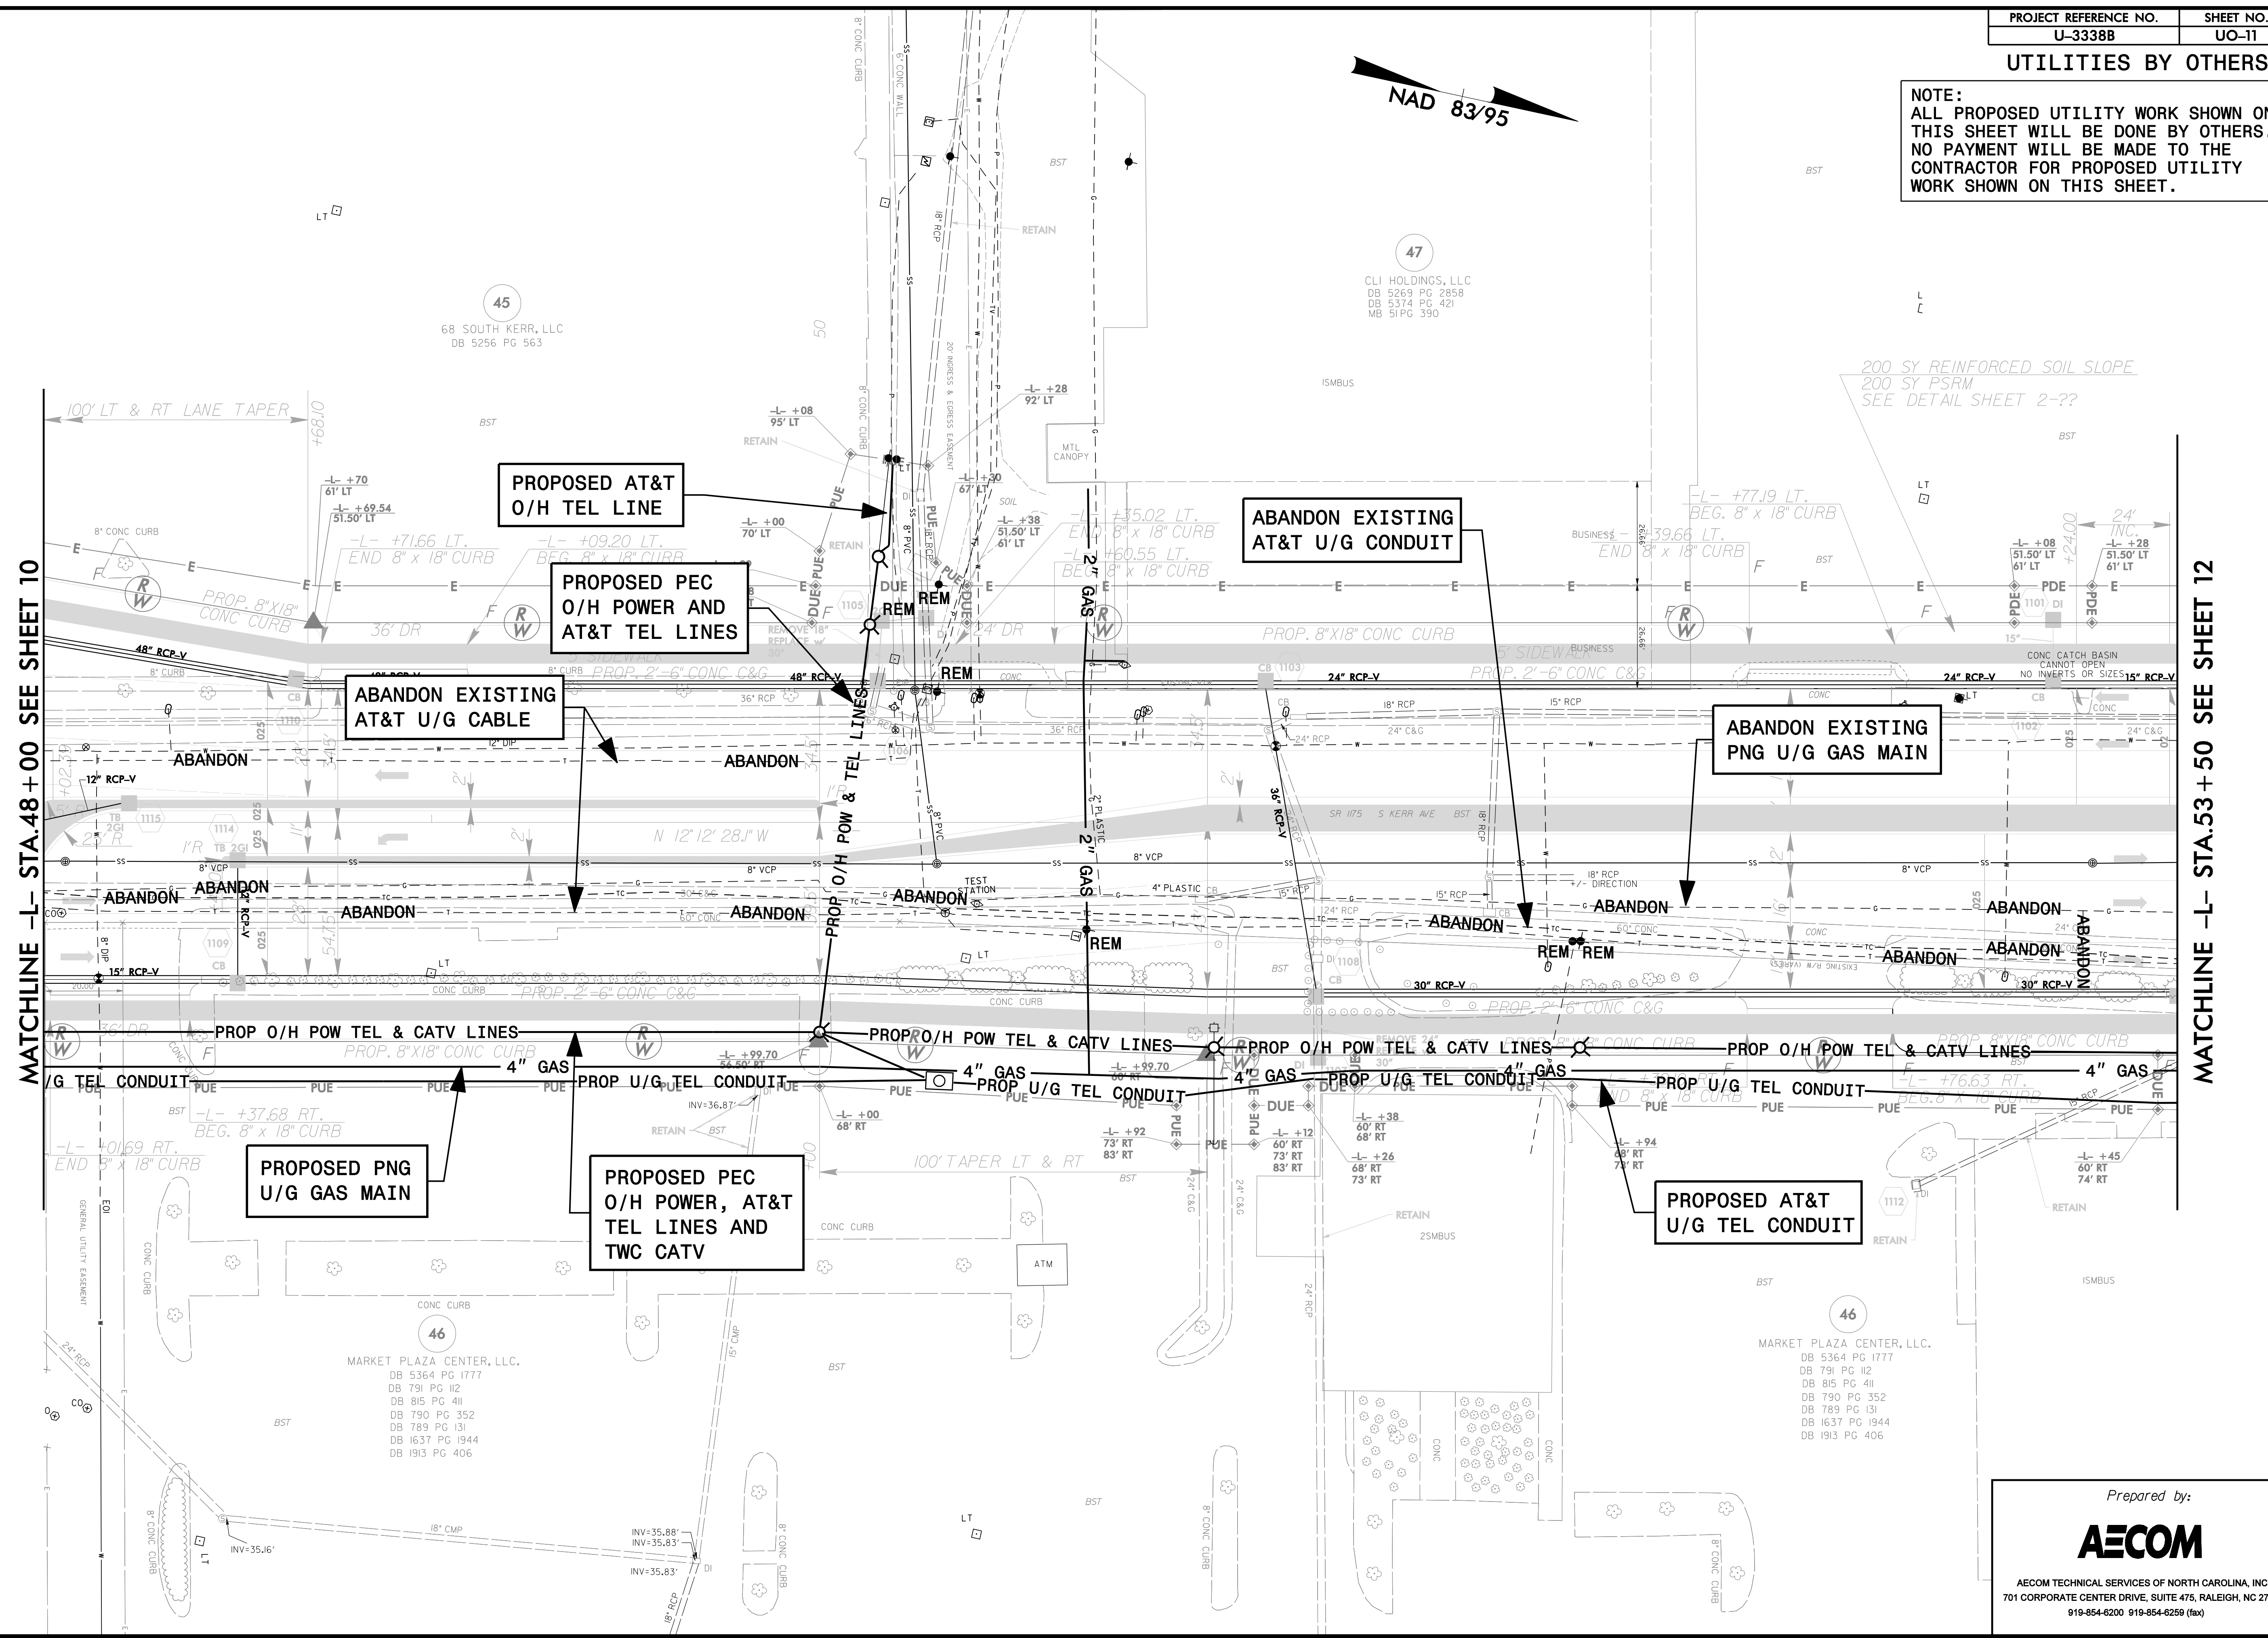


UTILITIES BY OTHERS

NOTE:
ALL PROPOSED UTILITY WORK SHOWN ON THIS SHEET WILL BE DONE BY OTHERS. NO PAYMENT WILL BE MADE TO THE CONTRACTOR FOR PROPOSED UTILITY WORK SHOWN ON THIS SHEET.

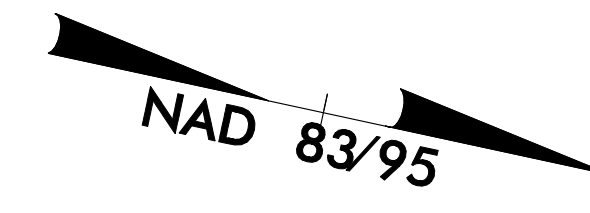

MATCHLINE -L- STA.48+00 SEE SHEET 10

MATCHLINE -L- STA.53+50 SEE SHEET 12

46
MARKET PLAZA CENTER, LLC.
DB 5364 PG 1777
DB 791 PG 112
DB 815 PG 411
DB 790 PG 352
DB 789 PG 131
DB 1637 PG 1944
DB 1913 PG 406

46
MARKET PLAZA CENTER, LLC.
DB 5364 PG 1777
DB 791 PG 112
DB 815 PG 411
DB 790 PG 352
DB 789 PG 131
DB 1637 PG 1944
DB 1913 PG 406

Prepared by:
AECOM
AECOM TECHNICAL SERVICES OF NORTH CAROLINA, INC.
701 CORPORATE CENTER DRIVE, SUITE 475, RALEIGH, NC 27607
919-854-6200 919-854-6259 (fax)