



NAD 83/95

NOTE: ALL PROPOSED UTILITY WORK SHOWN ON THIS SHEET WILL BE DONE BY OTHERS. NO PAYMENT WILL BE MADE TO THE CONTRACTOR FOR PROPOSED UTILITY WORK SHOWN ON THIS SHEET.

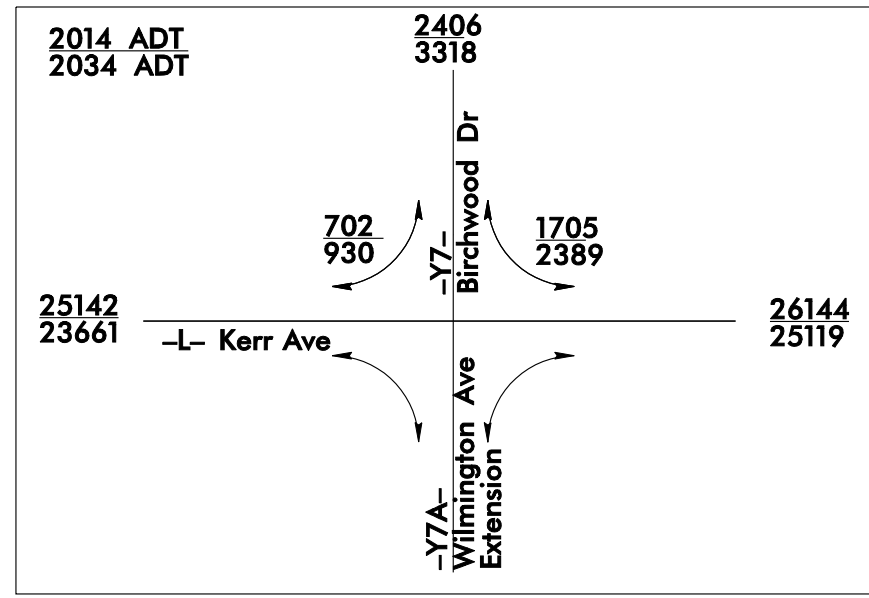

MATCHLINE -L- STA.64+50 SEE SHEET 13

MATCHLINE -L- STA.70+00 SEE SHEET 15

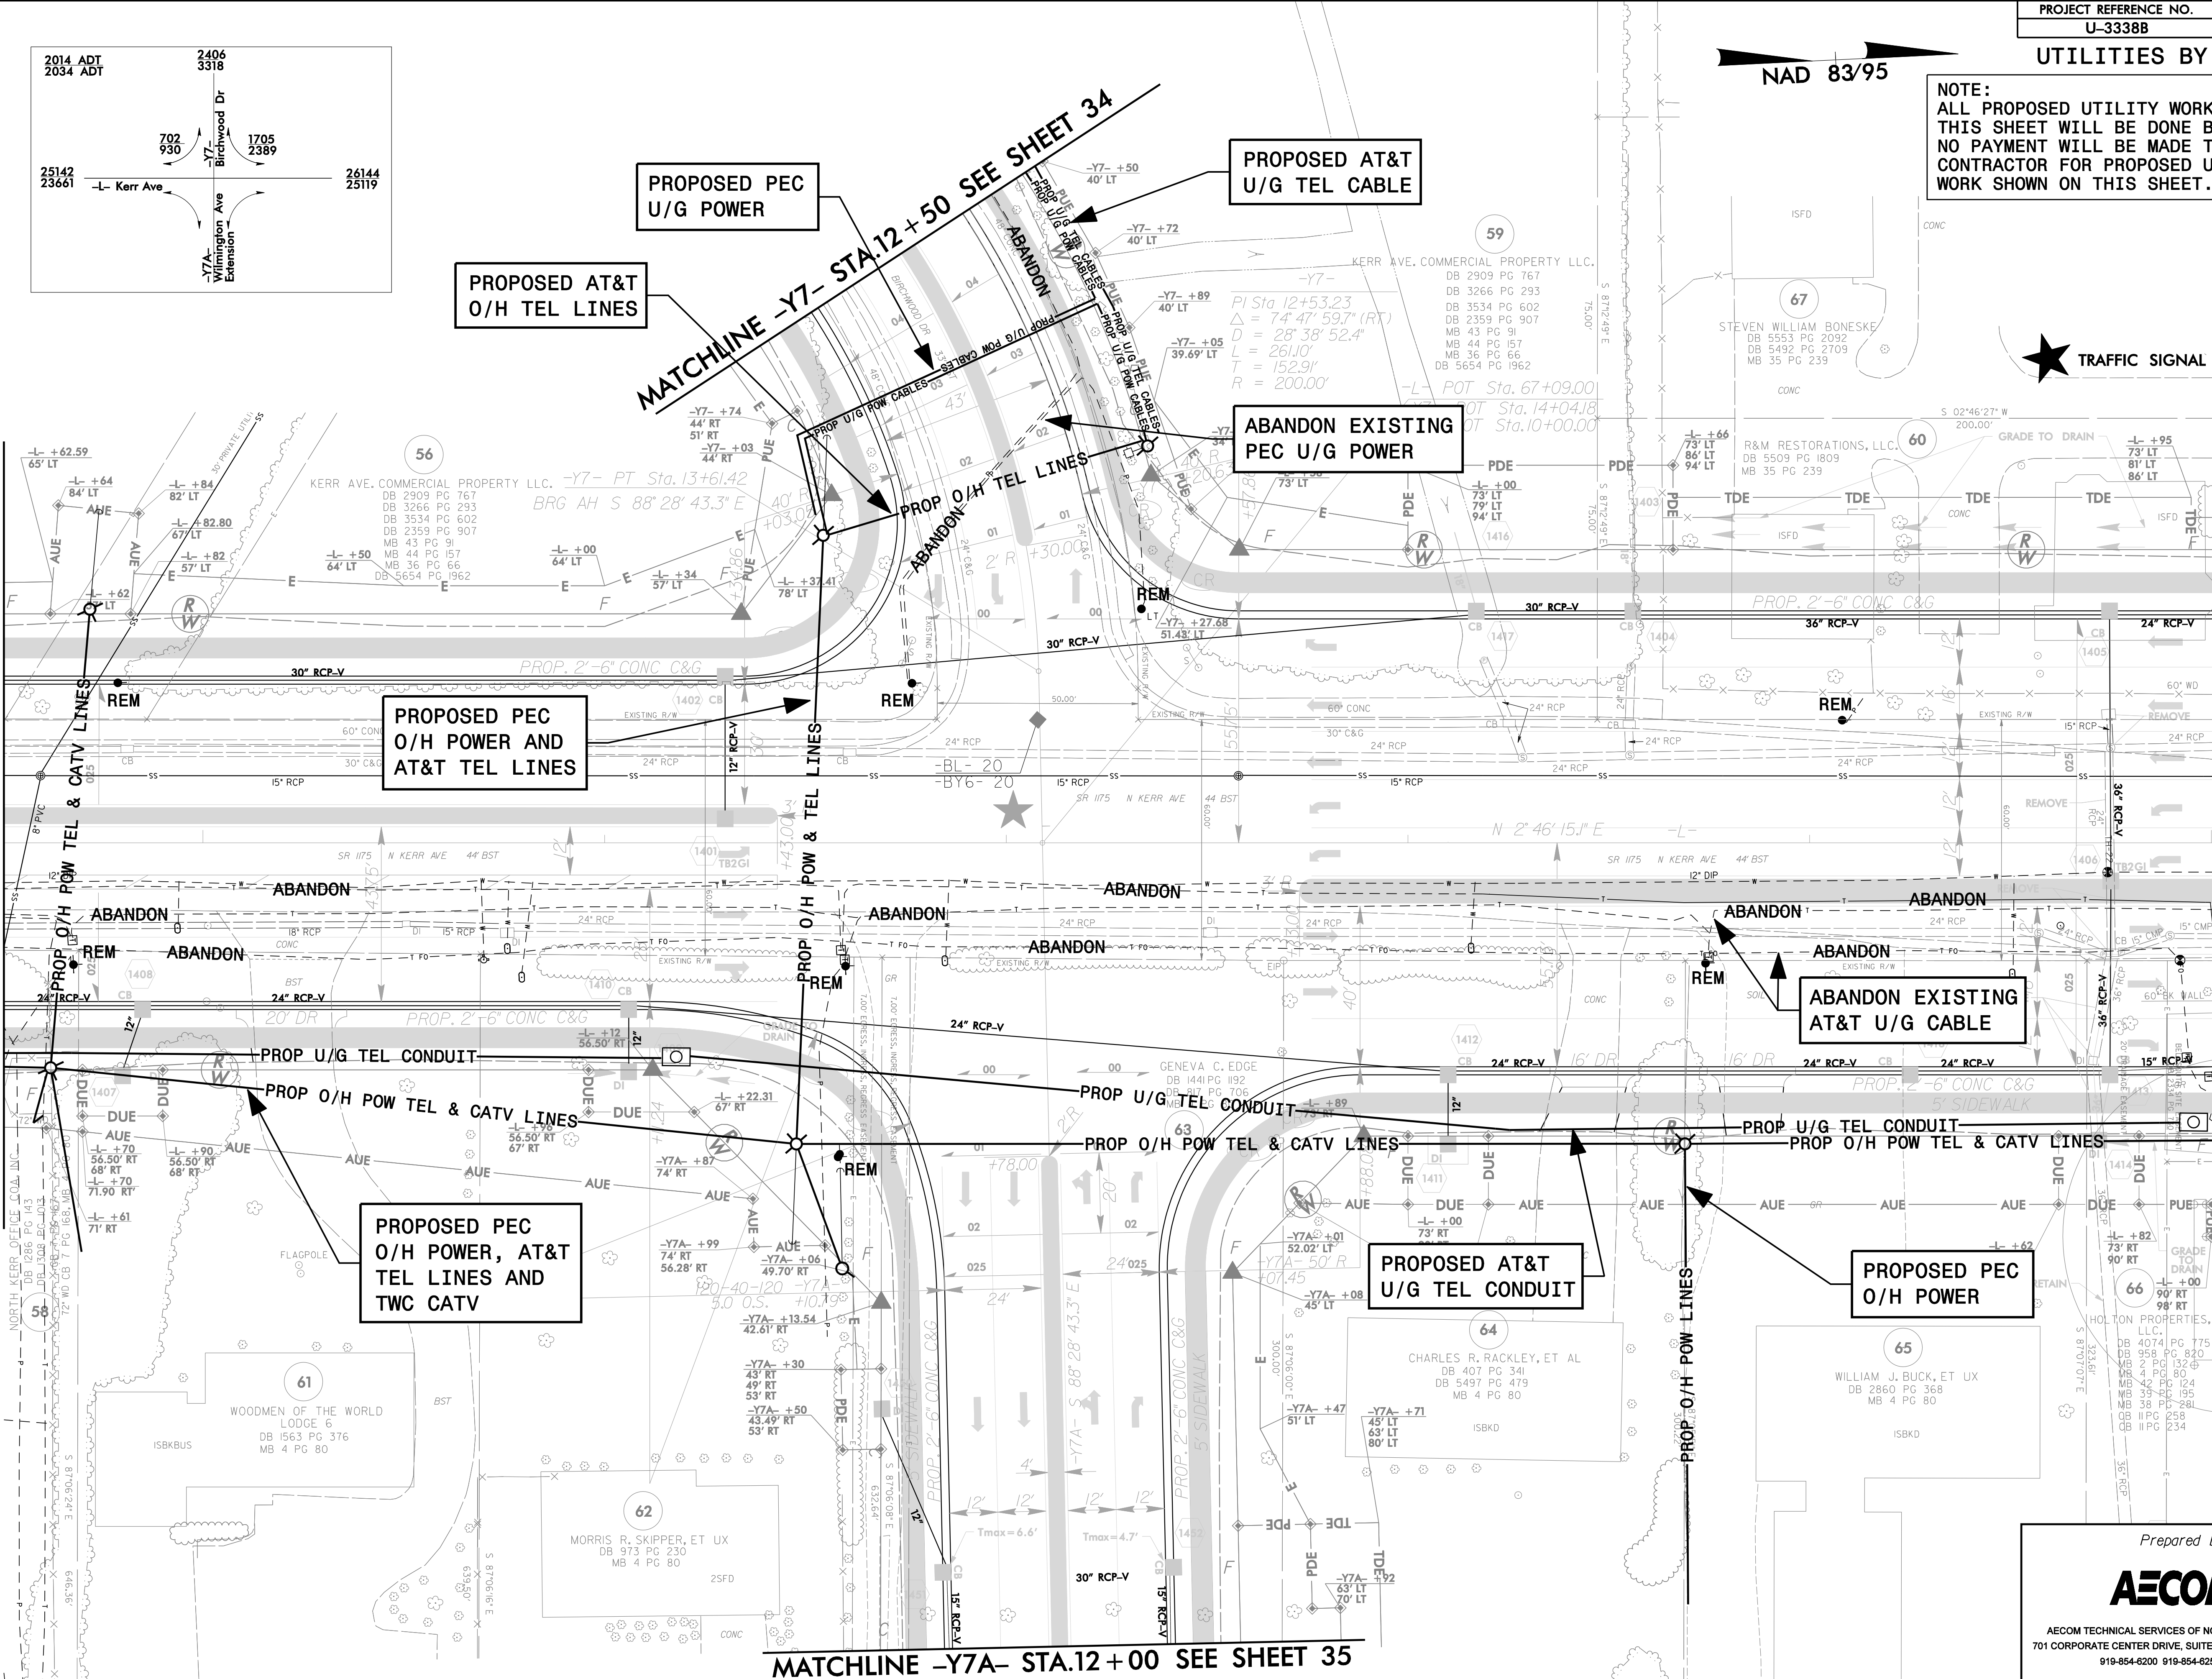

MATCHLINE -Y7A- STA.12+00 SEE SHEET 35

DATE: 1/24/2016
DRAWN: 03338B_UO_P01_04.dwg

Prepared by:
AECOM
AECOM TECHNICAL SERVICES OF NORTH CAROLINA, INC.
701 CORPORATE CENTER DRIVE, SUITE 475, RALEIGH, NC 27607
919-854-6200 919-854-6259 (fax)