

MATCHLINE SEE SHEET 20


PROJECT REFERENCE NO. U-3338B SHEET NO. UO-19

UTILITIES BY OTHERS

NOTE: ALL PROPOSED UTILITY WORK SHOWN ON THIS SHEET WILL BE DONE BY OTHERS. NO PAYMENT WILL BE MADE TO THE CONTRACTOR FOR PROPOSED UTILITY WORK SHOWN ON THIS SHEET.

NAD 83/95

MATCHLINE -L- STA. 92+00 SEE SHEET 18

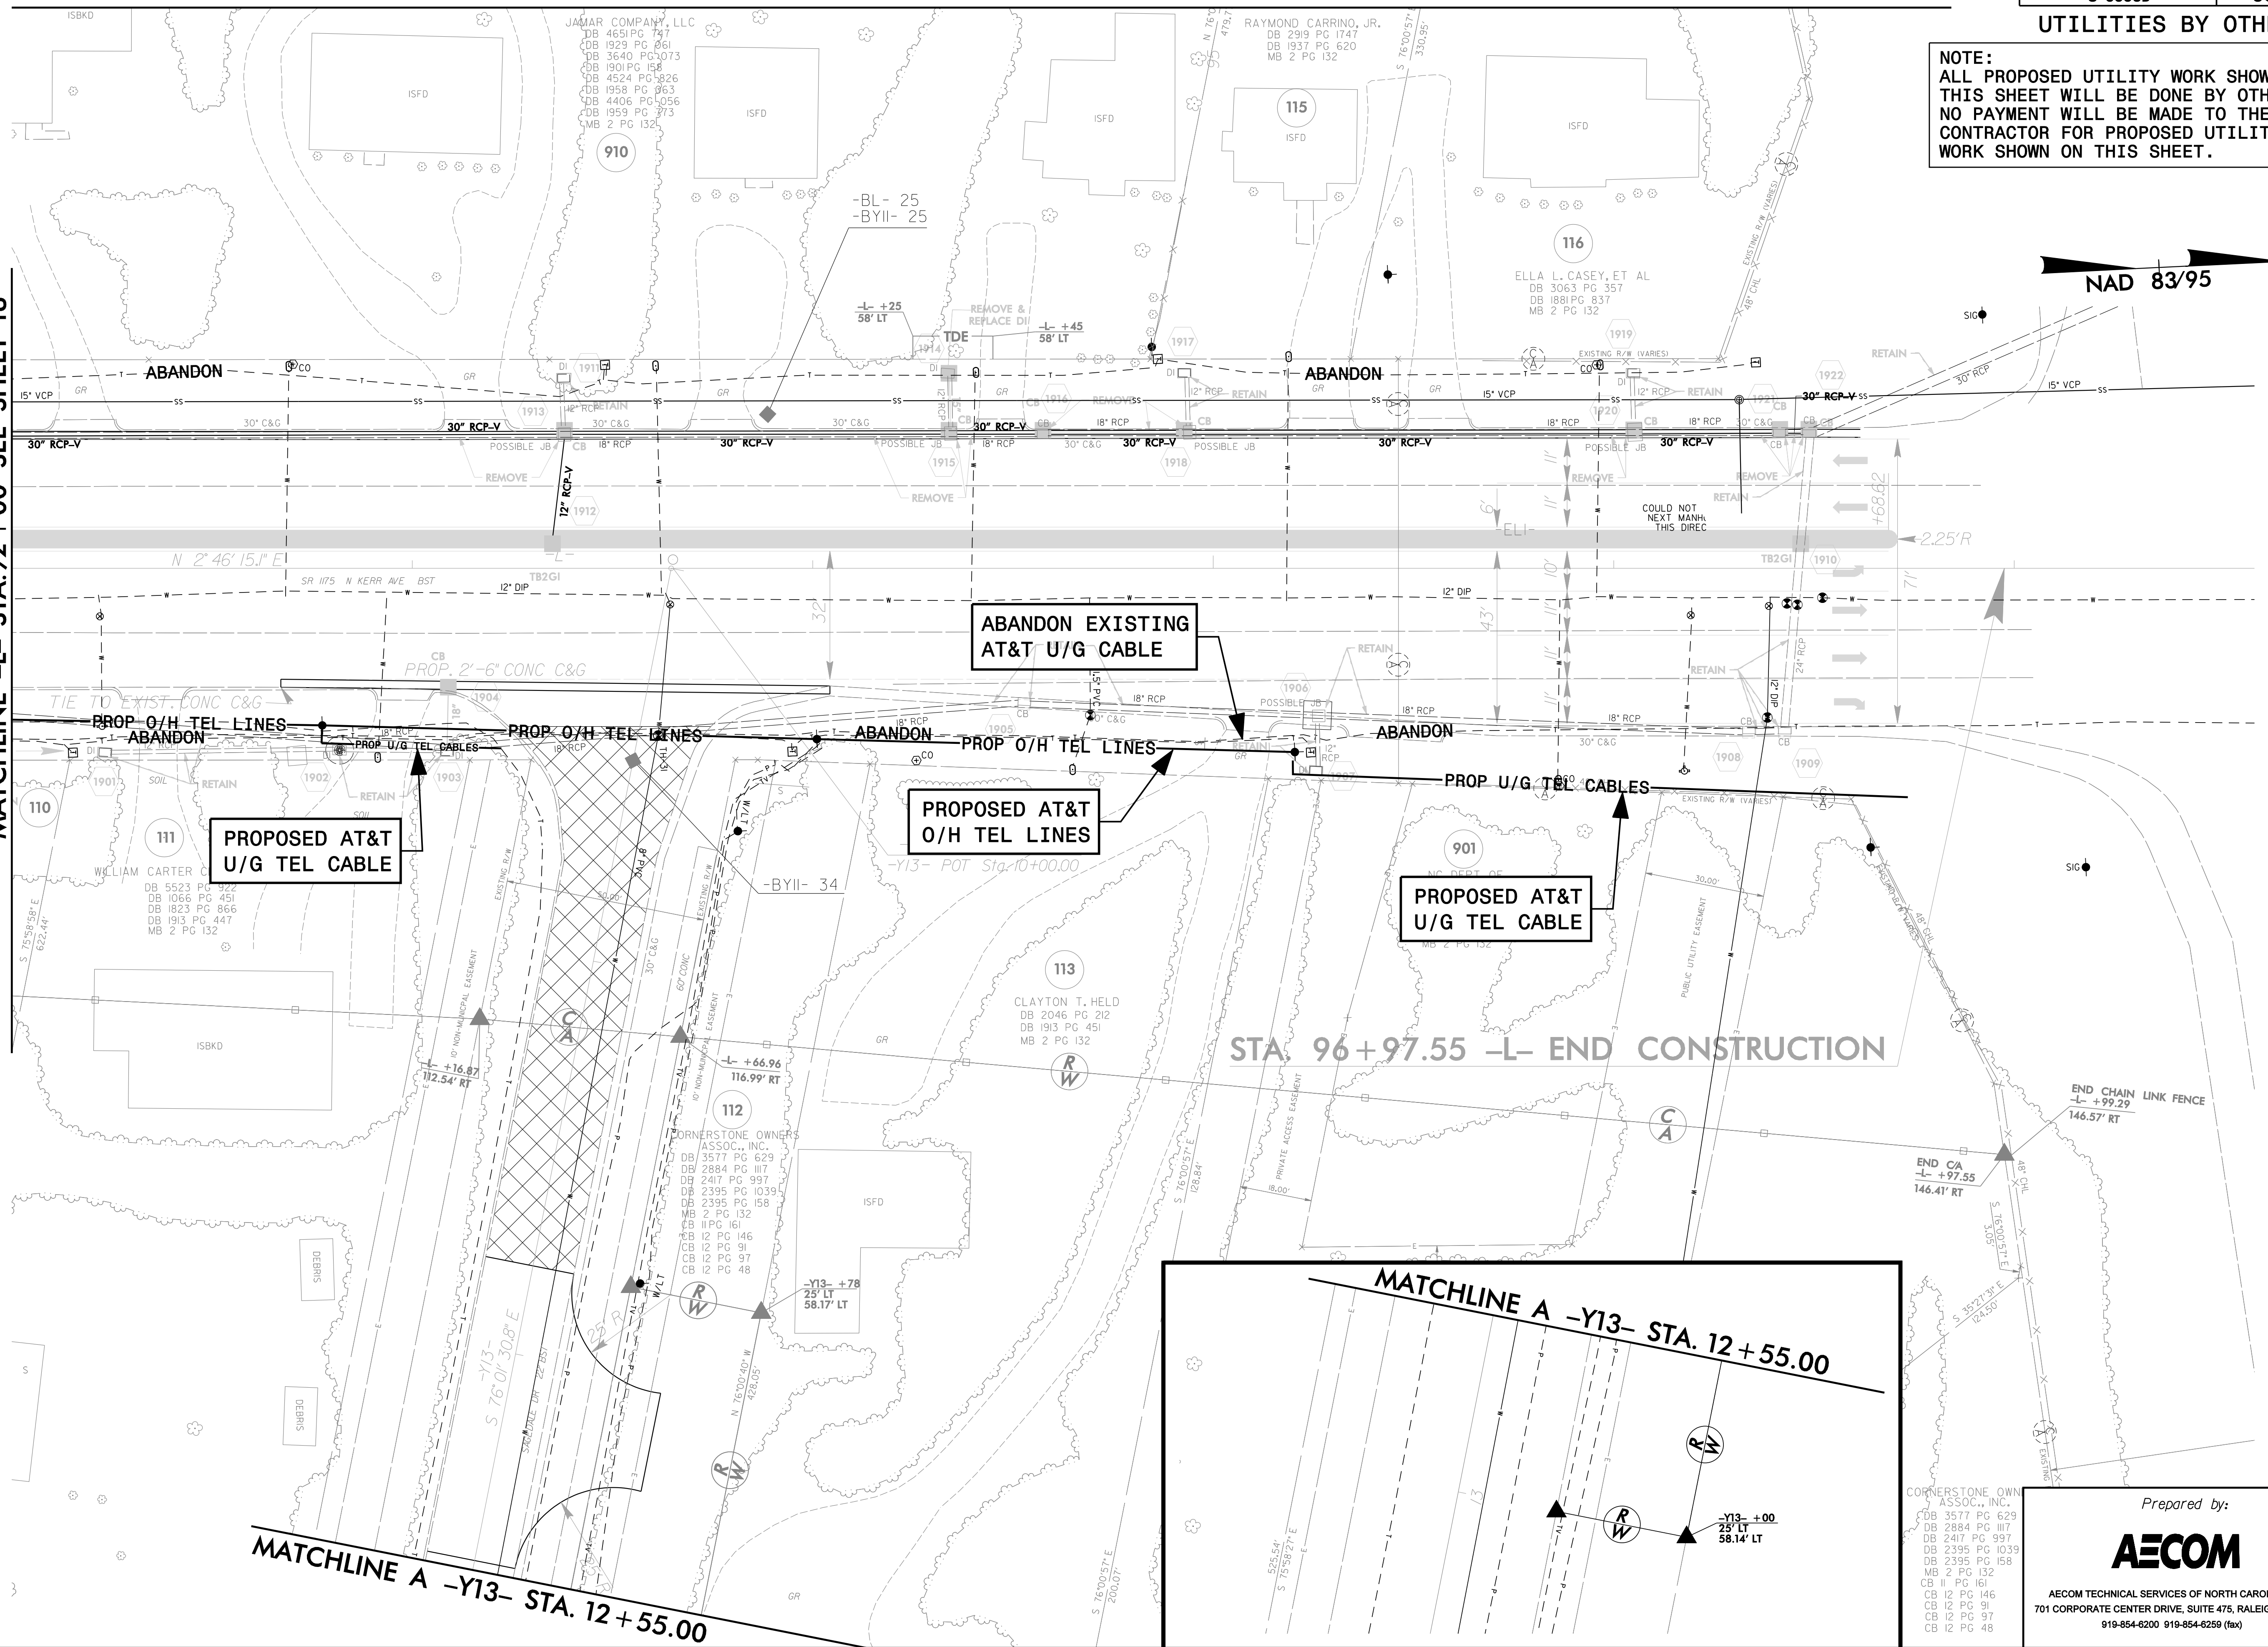

ABANDON EXISTING AT&T U/G CABLE

PROPOSED AT&T U/G TEL CABLE

PROPOSED AT&T O/H TEL LINES

PROPOSED AT&T U/G TEL CABLE

STA. 96+97.55 -L- END CONSTRUCTION

MATCHLINE A -Y13- STA. 12+55.00

MATCHLINE A -Y13- STA. 12+55.00

Prepared by:

AECOM

AECOM TECHNICAL SERVICES OF NORTH CAROLINA, INC.
701 CORPORATE CENTER DRIVE, SUITE 475, RALEIGH, NC 27607
919-854-6200 919-854-6259 (fax)

DATE: 1/24/2016
DRAWN: U3338B_00_00_00_00