
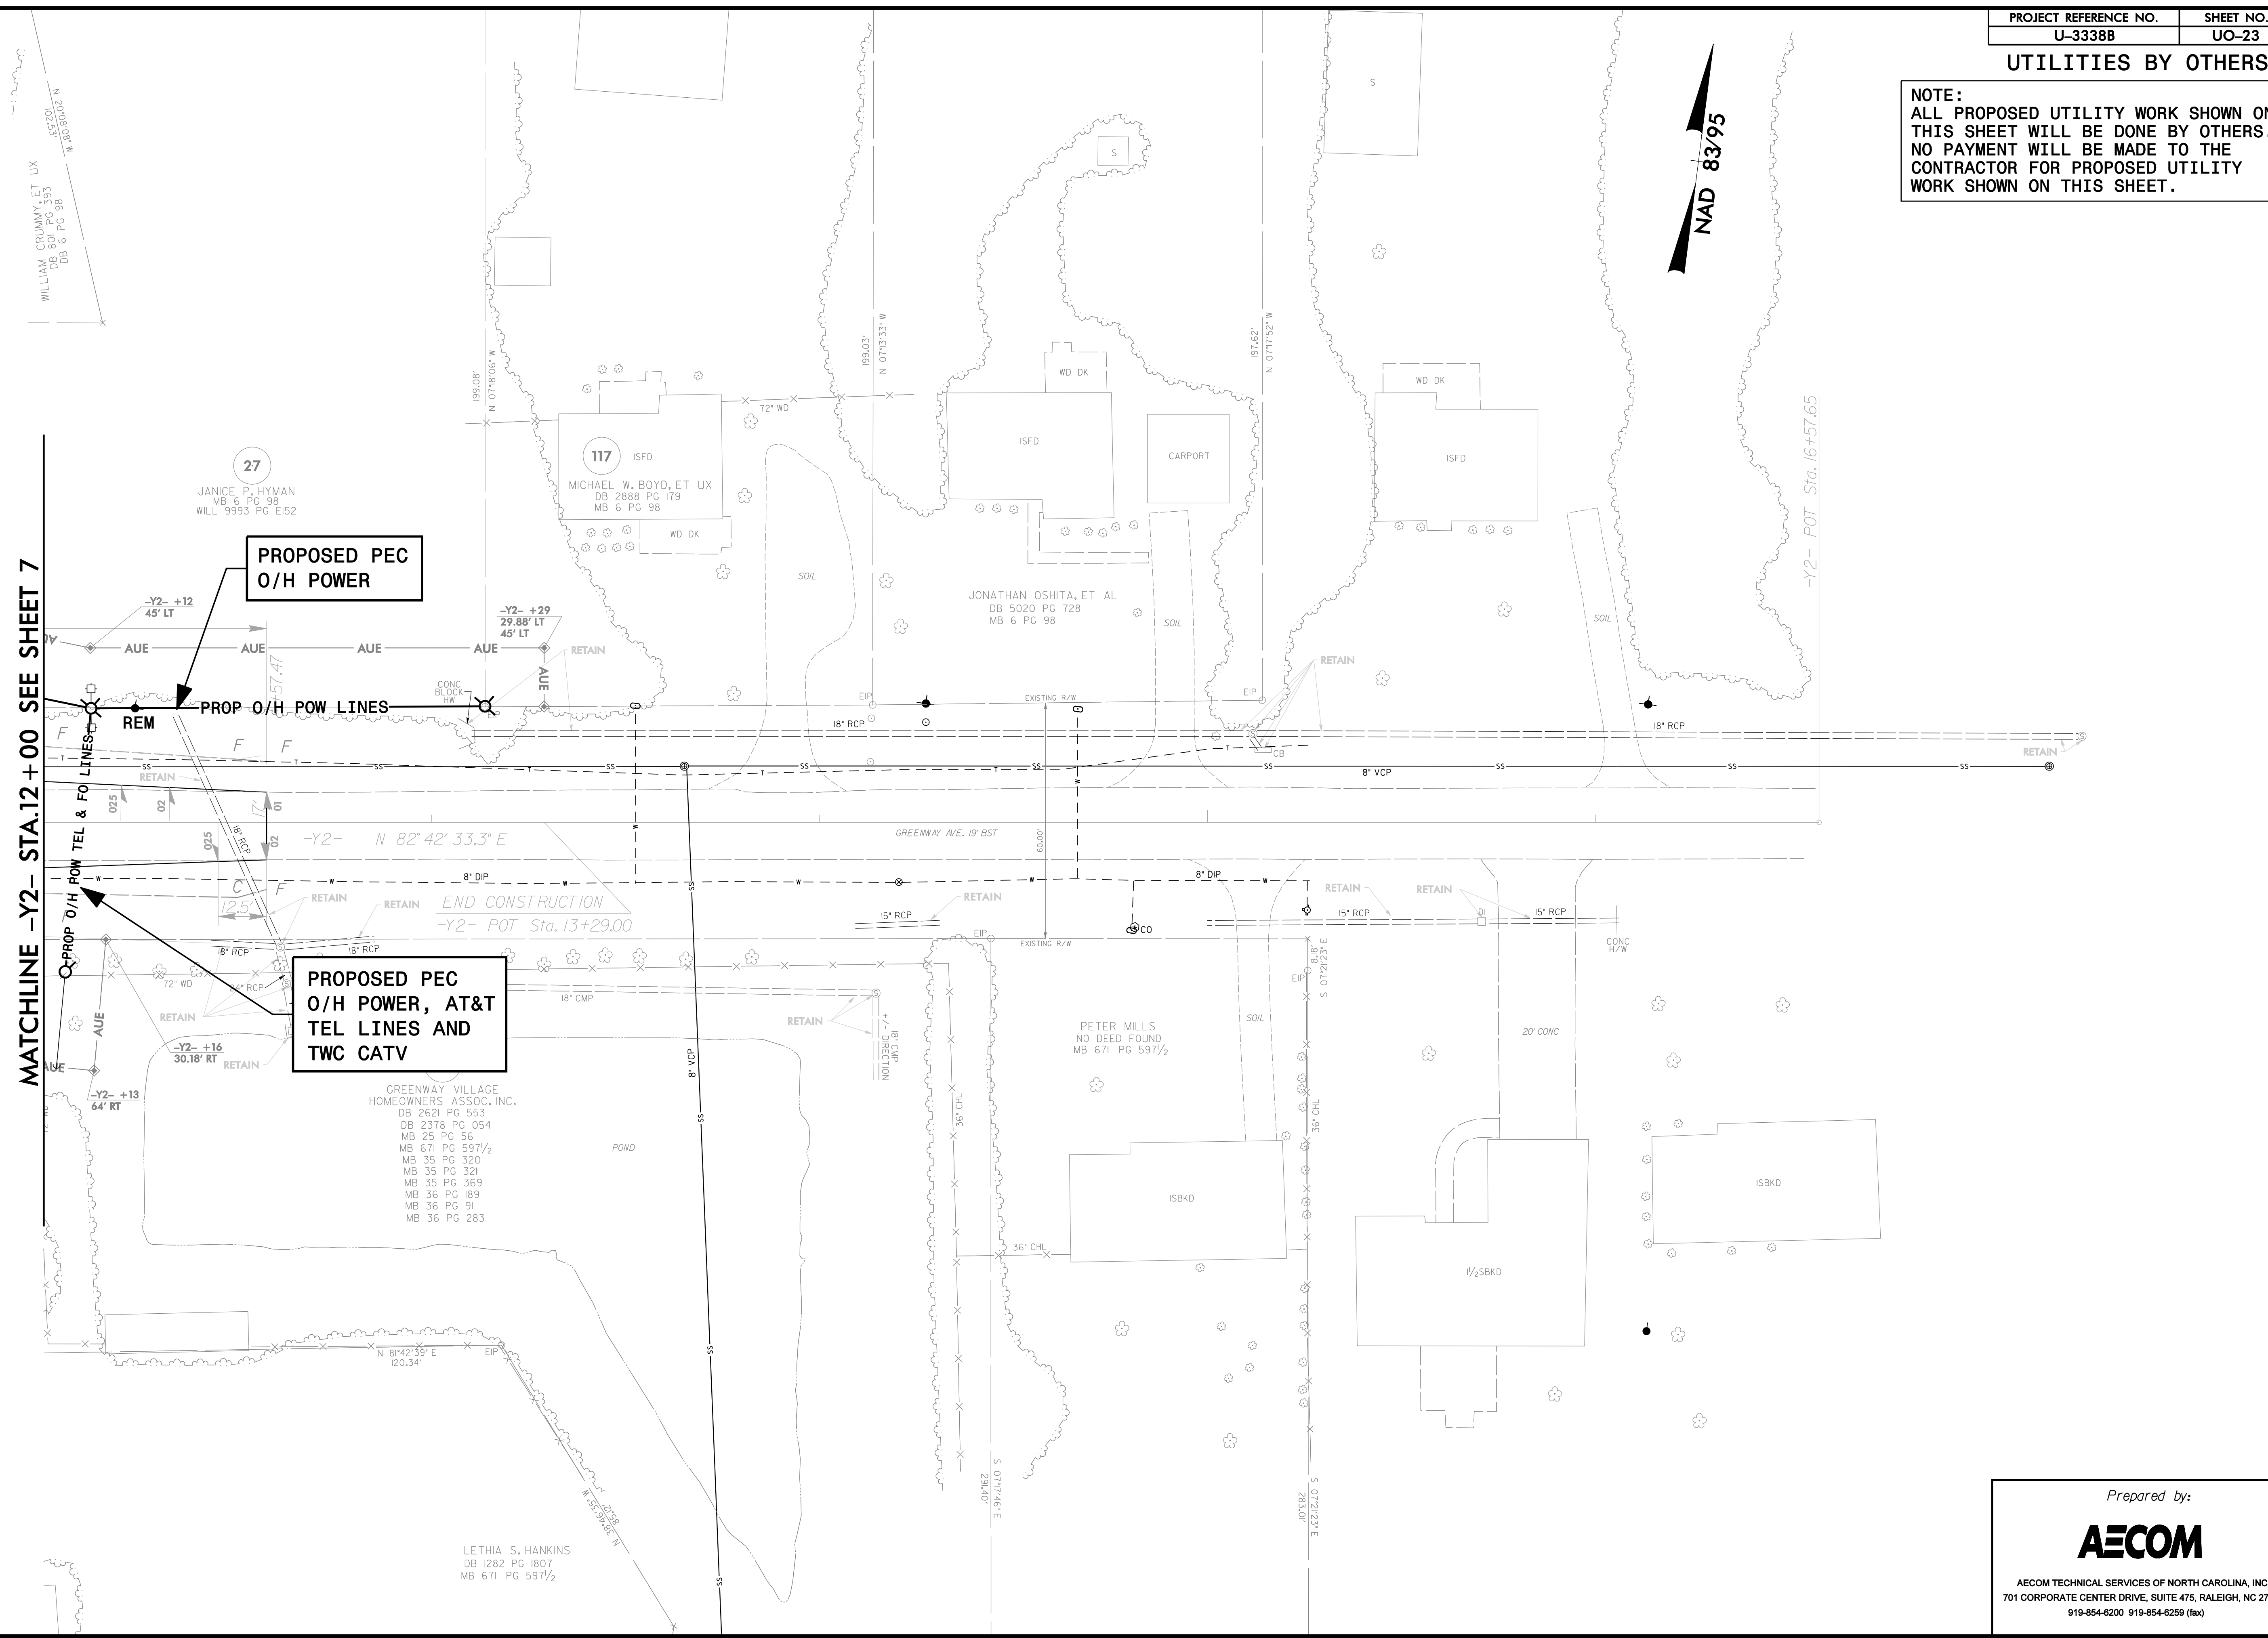


UTILITIES BY OTHERS

NOTE:
ALL PROPOSED UTILITY WORK SHOWN ON THIS SHEET WILL BE DONE BY OTHERS. NO PAYMENT WILL BE MADE TO THE CONTRACTOR FOR PROPOSED UTILITY WORK SHOWN ON THIS SHEET.

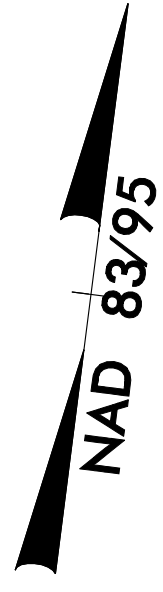

MATCHLINE -Y2- STA.12 +00 SEE SHEET 7

**PROPOSED PEC
O/H POWER**

**PROPOSED PEC
O/H POWER, AT&T
TEL LINES AND
TWC CATV**

27
JANICE P. HYMAN
MB 6 PG 98
WILL 9993 PG E152

117
MICHAEL W. BOYD, ET UX
DB 2888 PG 179
MB 6 PG 98

JONATHAN OSHITA, ET AL
DB 5020 PG 728
MB 6 PG 98

GREENWAY VILLAGE
HOMEOWNERS ASSOC. INC.
DB 2621 PG 553
DB 2378 PG 054
MB 25 PG 56
MB 671 PG 597 1/2
MB 35 PG 320
MB 35 PG 321
MB 35 PG 369
MB 36 PG 189
MB 36 PG 91
MB 36 PG 283

LETHIA S. HANKINS
DB 1282 PG 1807
MB 671 PG 597 1/2

DATE: 1/24/2016
DRAWN: U3338B_UO_23.dwg

Prepared by:

AECOM

AECOM TECHNICAL SERVICES OF NORTH CAROLINA, INC.
701 CORPORATE CENTER DRIVE, SUITE 475, RALEIGH, NC 27607
919-854-6200 919-854-6259 (fax)