
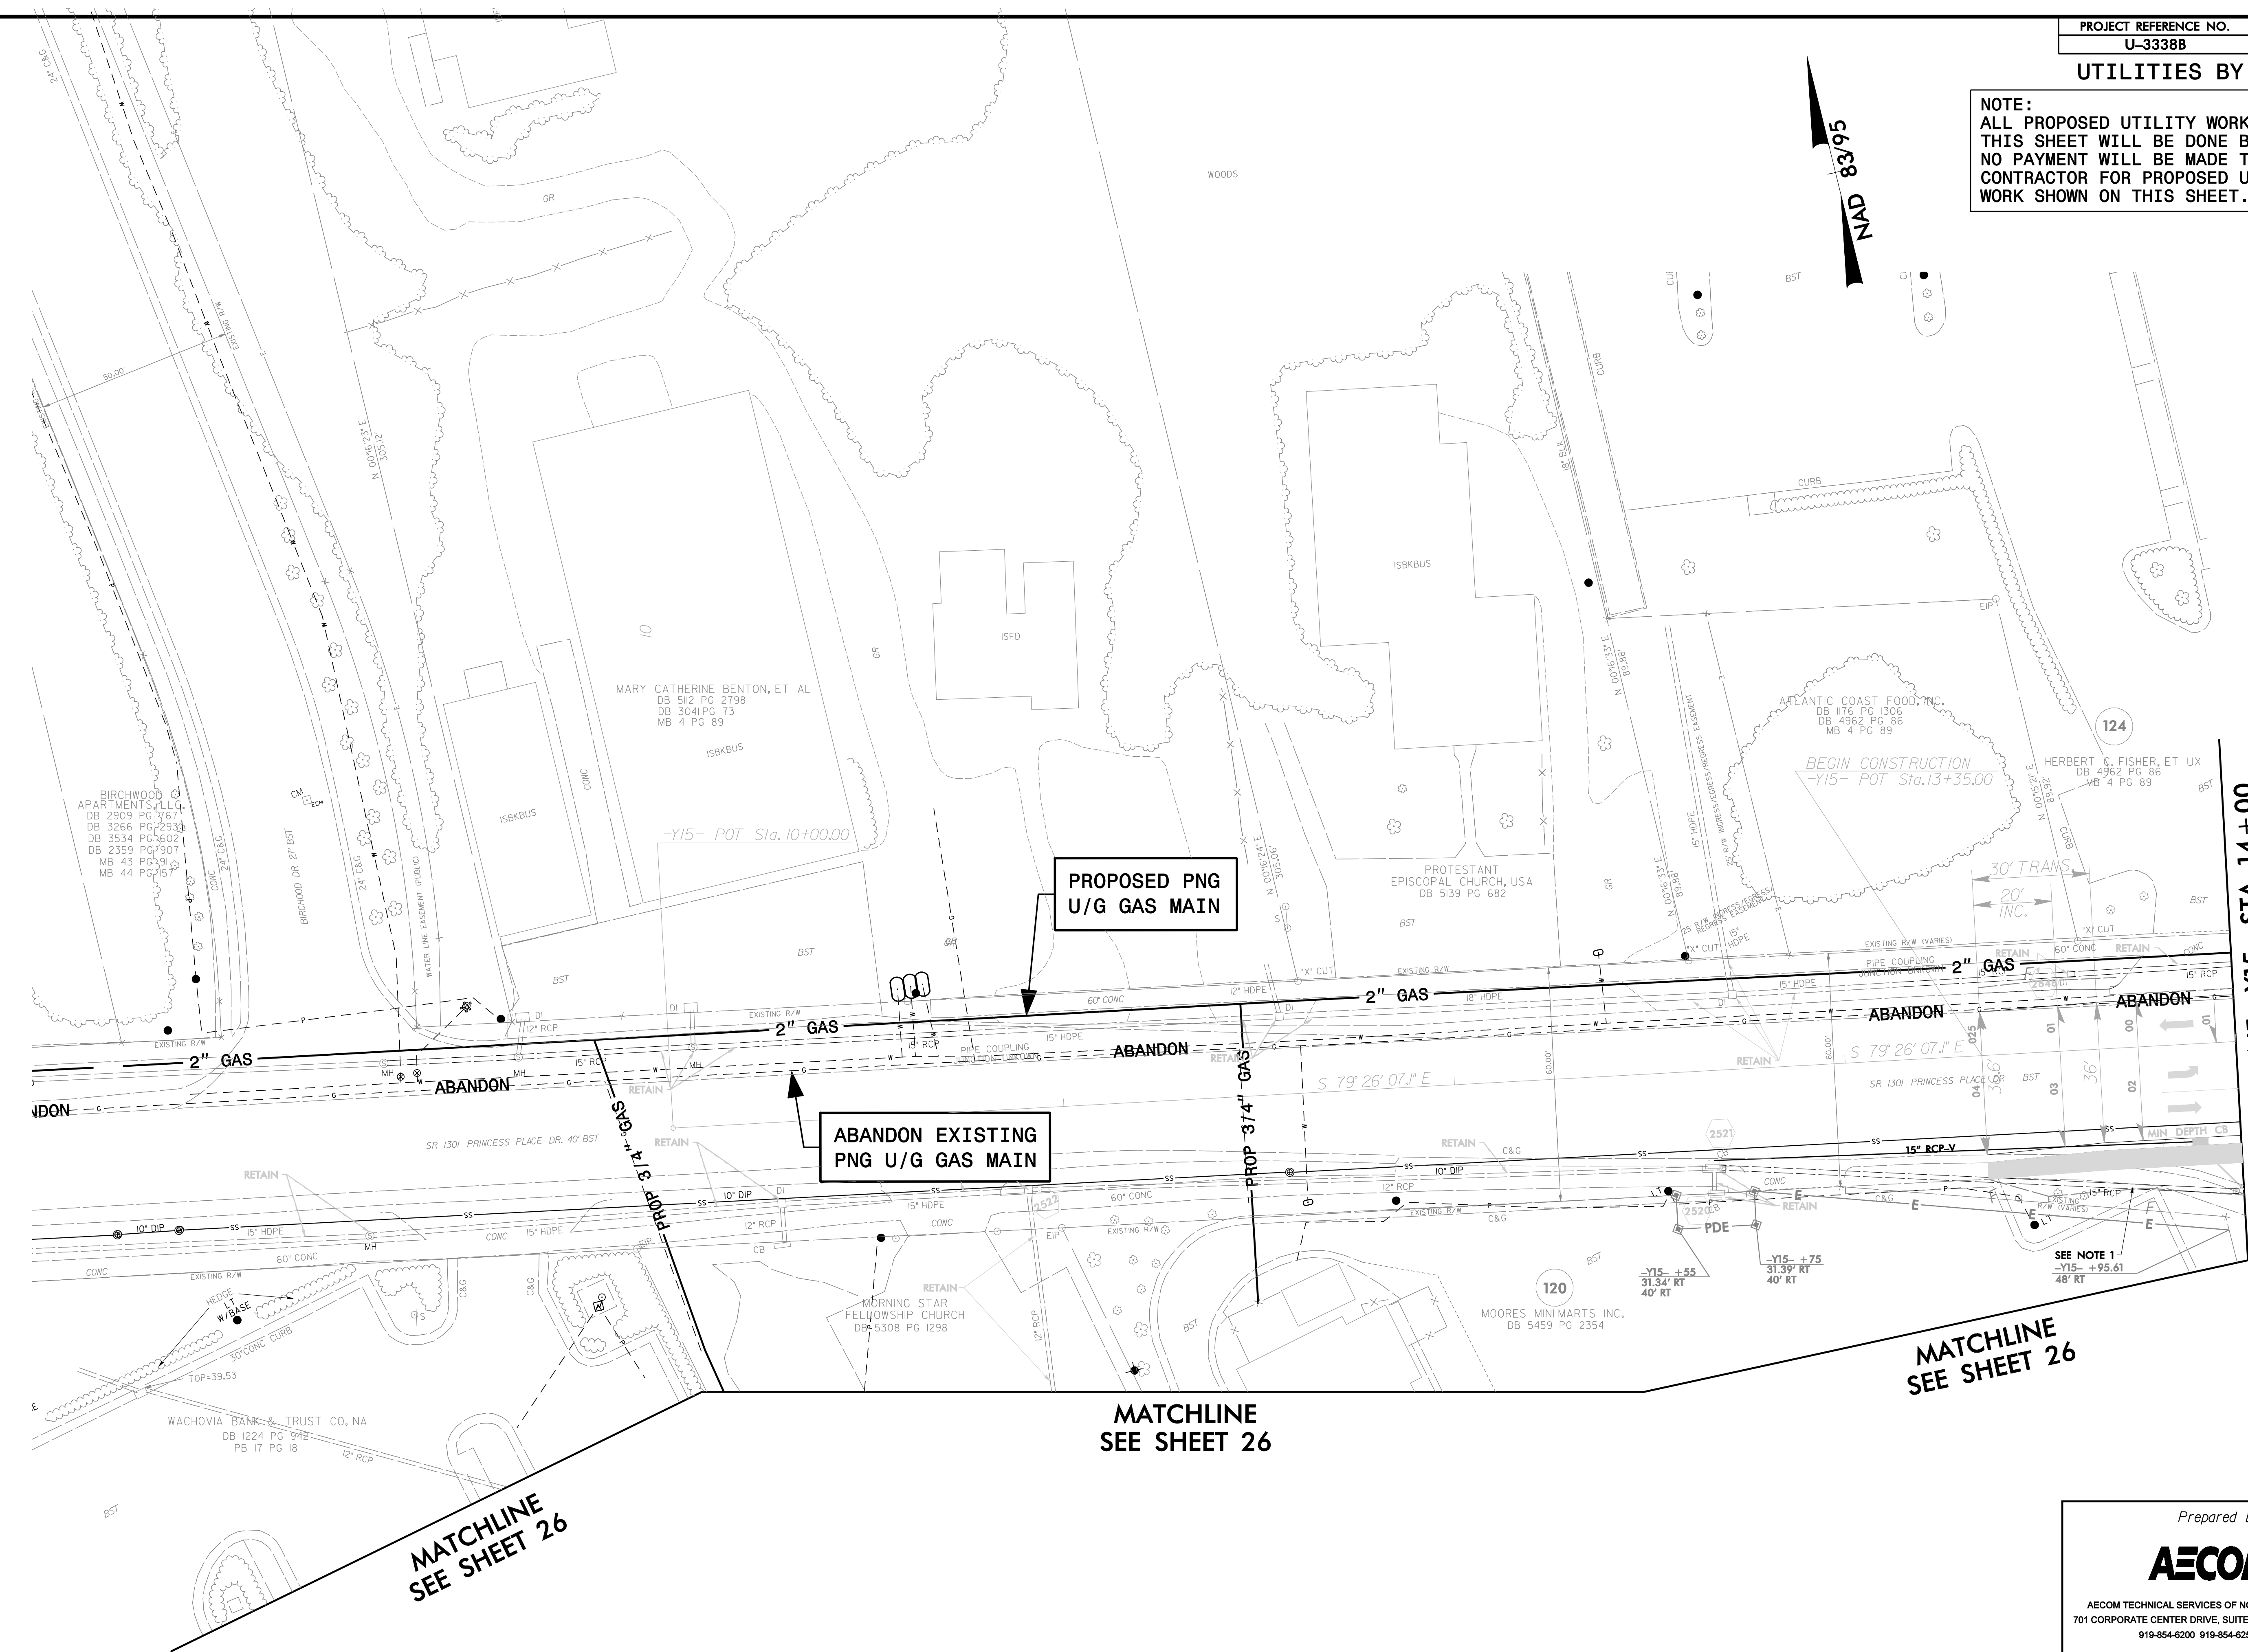


UTILITIES BY OTHERS

NOTE:
ALL PROPOSED UTILITY WORK SHOWN ON THIS SHEET WILL BE DONE BY OTHERS. NO PAYMENT WILL BE MADE TO THE CONTRACTOR FOR PROPOSED UTILITY WORK SHOWN ON THIS SHEET.

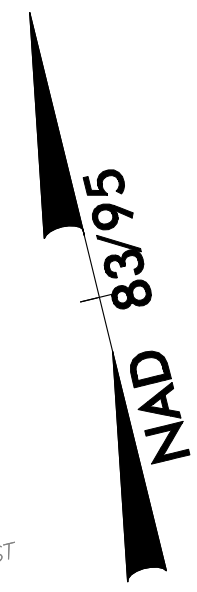

MATCHLINE -Y15- STA. 14 + 00
SEE SHEET 27

MATCHLINE
SEE SHEET 26

MATCHLINE
SEE SHEET 26

MATCHLINE
SEE SHEET 26

SEE NOTE 1
-Y15- +55
31.34' RT
40' RT
-Y15- +95.61
48' RT

DATE: 1/24/2016
DRAWN: U3338B_UO_P01_532.dgn

Prepared by:

AECOM

AECOM TECHNICAL SERVICES OF NORTH CAROLINA, INC.
701 CORPORATE CENTER DRIVE, SUITE 475, RALEIGH, NC 27607
919-854-6200 919-854-6259 (fax)