

UTILITIES BY OTHERS

NOTE:
ALL PROPOSED UTILITY WORK SHOWN ON THIS SHEET WILL BE DONE BY OTHERS. NO PAYMENT WILL BE MADE TO THE CONTRACTOR FOR PROPOSED UTILITY WORK SHOWN ON THIS SHEET.

MATCHLINE -Y8- STA.16 + 50 SEE SHEET 15


MATCHLINE -Y17- STA.11 + 50 SEE SHEET 35

ABANDON EXISTING PEC U/G POWER

PROPOSED PEC U/G POWER

PROPOSED PEC O/H POWER

PROPOSED AT&T U/G TEL CABLE

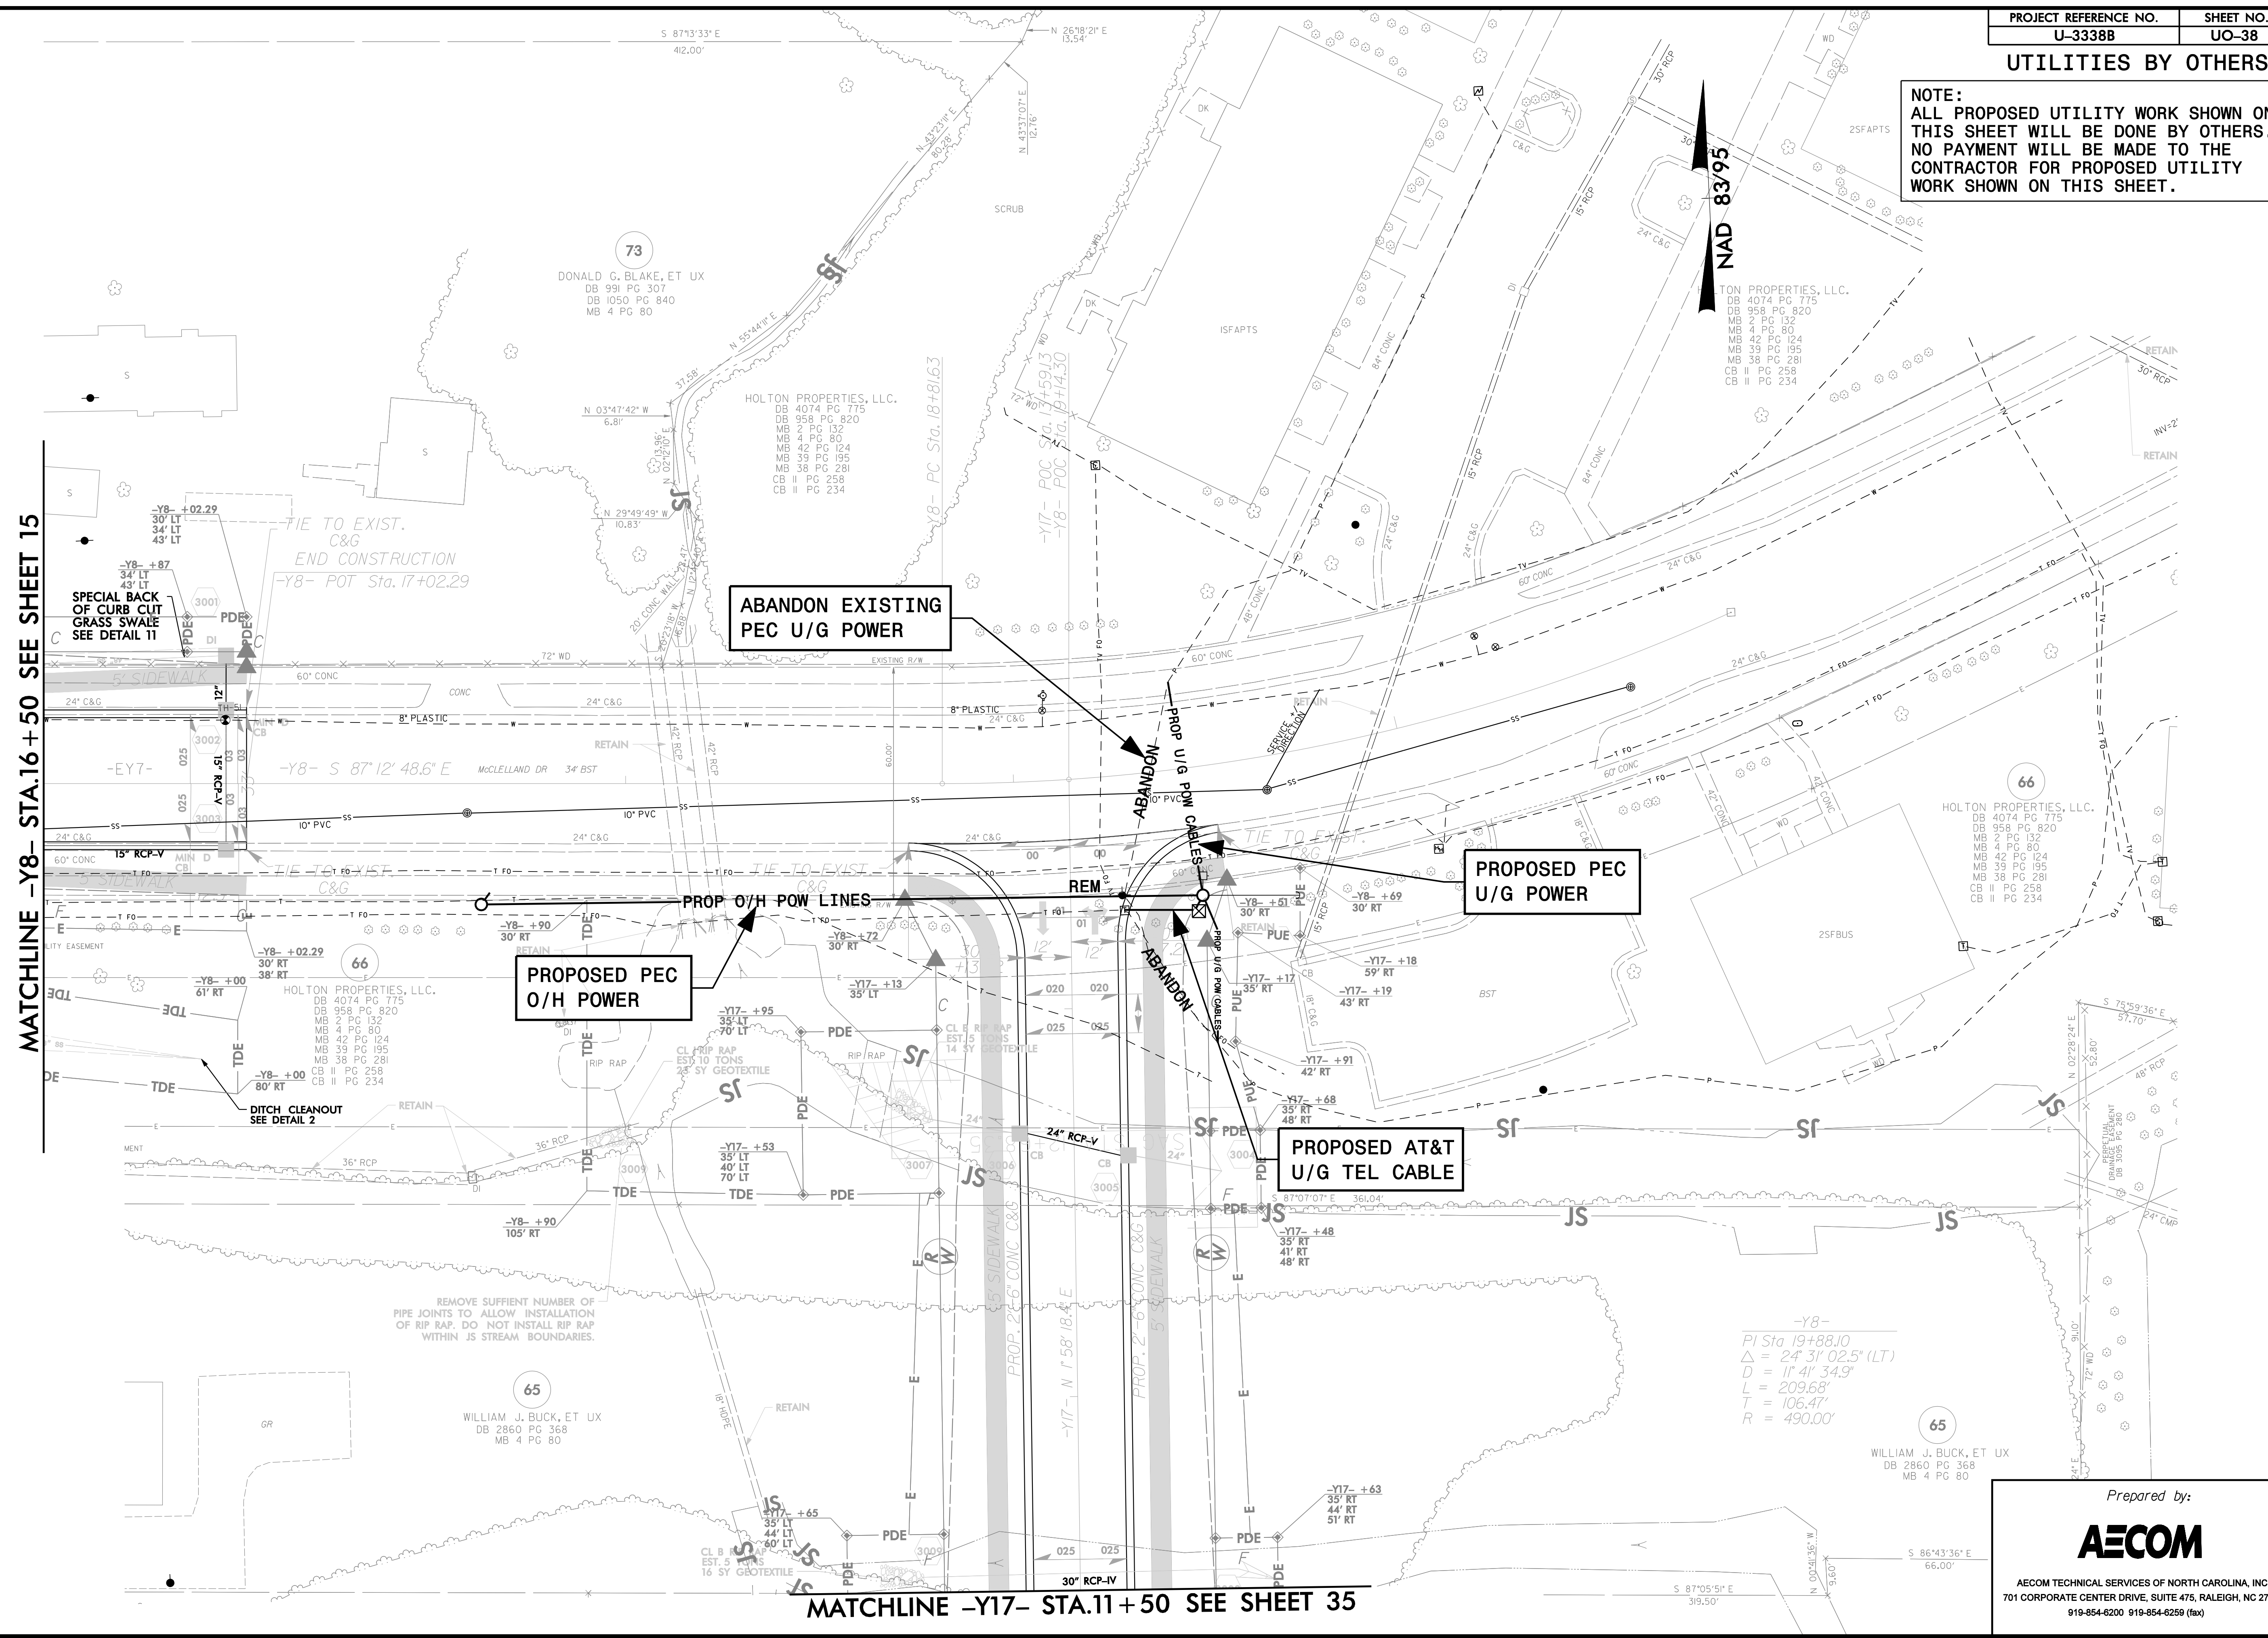

73
DONALD G. BLAKE, ET UX
DB 991 PG 307
DB 1050 PG 840
MB 4 PG 80

HOLTON PROPERTIES, LLC.
DB 4074 PG 775
DB 958 PG 820
MB 2 PG 132
MB 4 PG 80
MB 42 PG 124
MB 39 PG 195
MB 38 PG 281
CB II PG 258
CB II PG 234

TON PROPERTIES, LLC.
DB 4074 PG 775
DB 958 PG 820
MB 2 PG 132
MB 4 PG 80
MB 42 PG 124
MB 39 PG 195
MB 38 PG 281
CB II PG 258
CB II PG 234

66
HOLTON PROPERTIES, LLC.
DB 4074 PG 775
DB 958 PG 820
MB 2 PG 132
MB 4 PG 80
MB 42 PG 124
MB 39 PG 195
MB 38 PG 281
CB II PG 258
CB II PG 234

66
HOLTON PROPERTIES, LLC.
DB 4074 PG 775
DB 958 PG 820
MB 2 PG 132
MB 4 PG 80
MB 42 PG 124
MB 39 PG 195
MB 38 PG 281
CB II PG 258
CB II PG 234

65
WILLIAM J. BUCK, ET UX
DB 2860 PG 368
MB 4 PG 80

65
WILLIAM J. BUCK, ET UX
DB 2860 PG 368
MB 4 PG 80

-Y8-
PI Sta 19+88.10
Δ = 24' 3" 02.5" (LT)
D = 1' 4" 34.9"
L = 209.68'
T = 106.47'
R = 490.00'

DATE: 1/24/2016
DRAWN: 0332802_00_00n_536400

Prepared by:
AECOM
AECOM TECHNICAL SERVICES OF NORTH CAROLINA, INC.
701 CORPORATE CENTER DRIVE, SUITE 475, RALEIGH, NC 27607
919-854-6200 919-854-6259 (fax)