


8/23/99

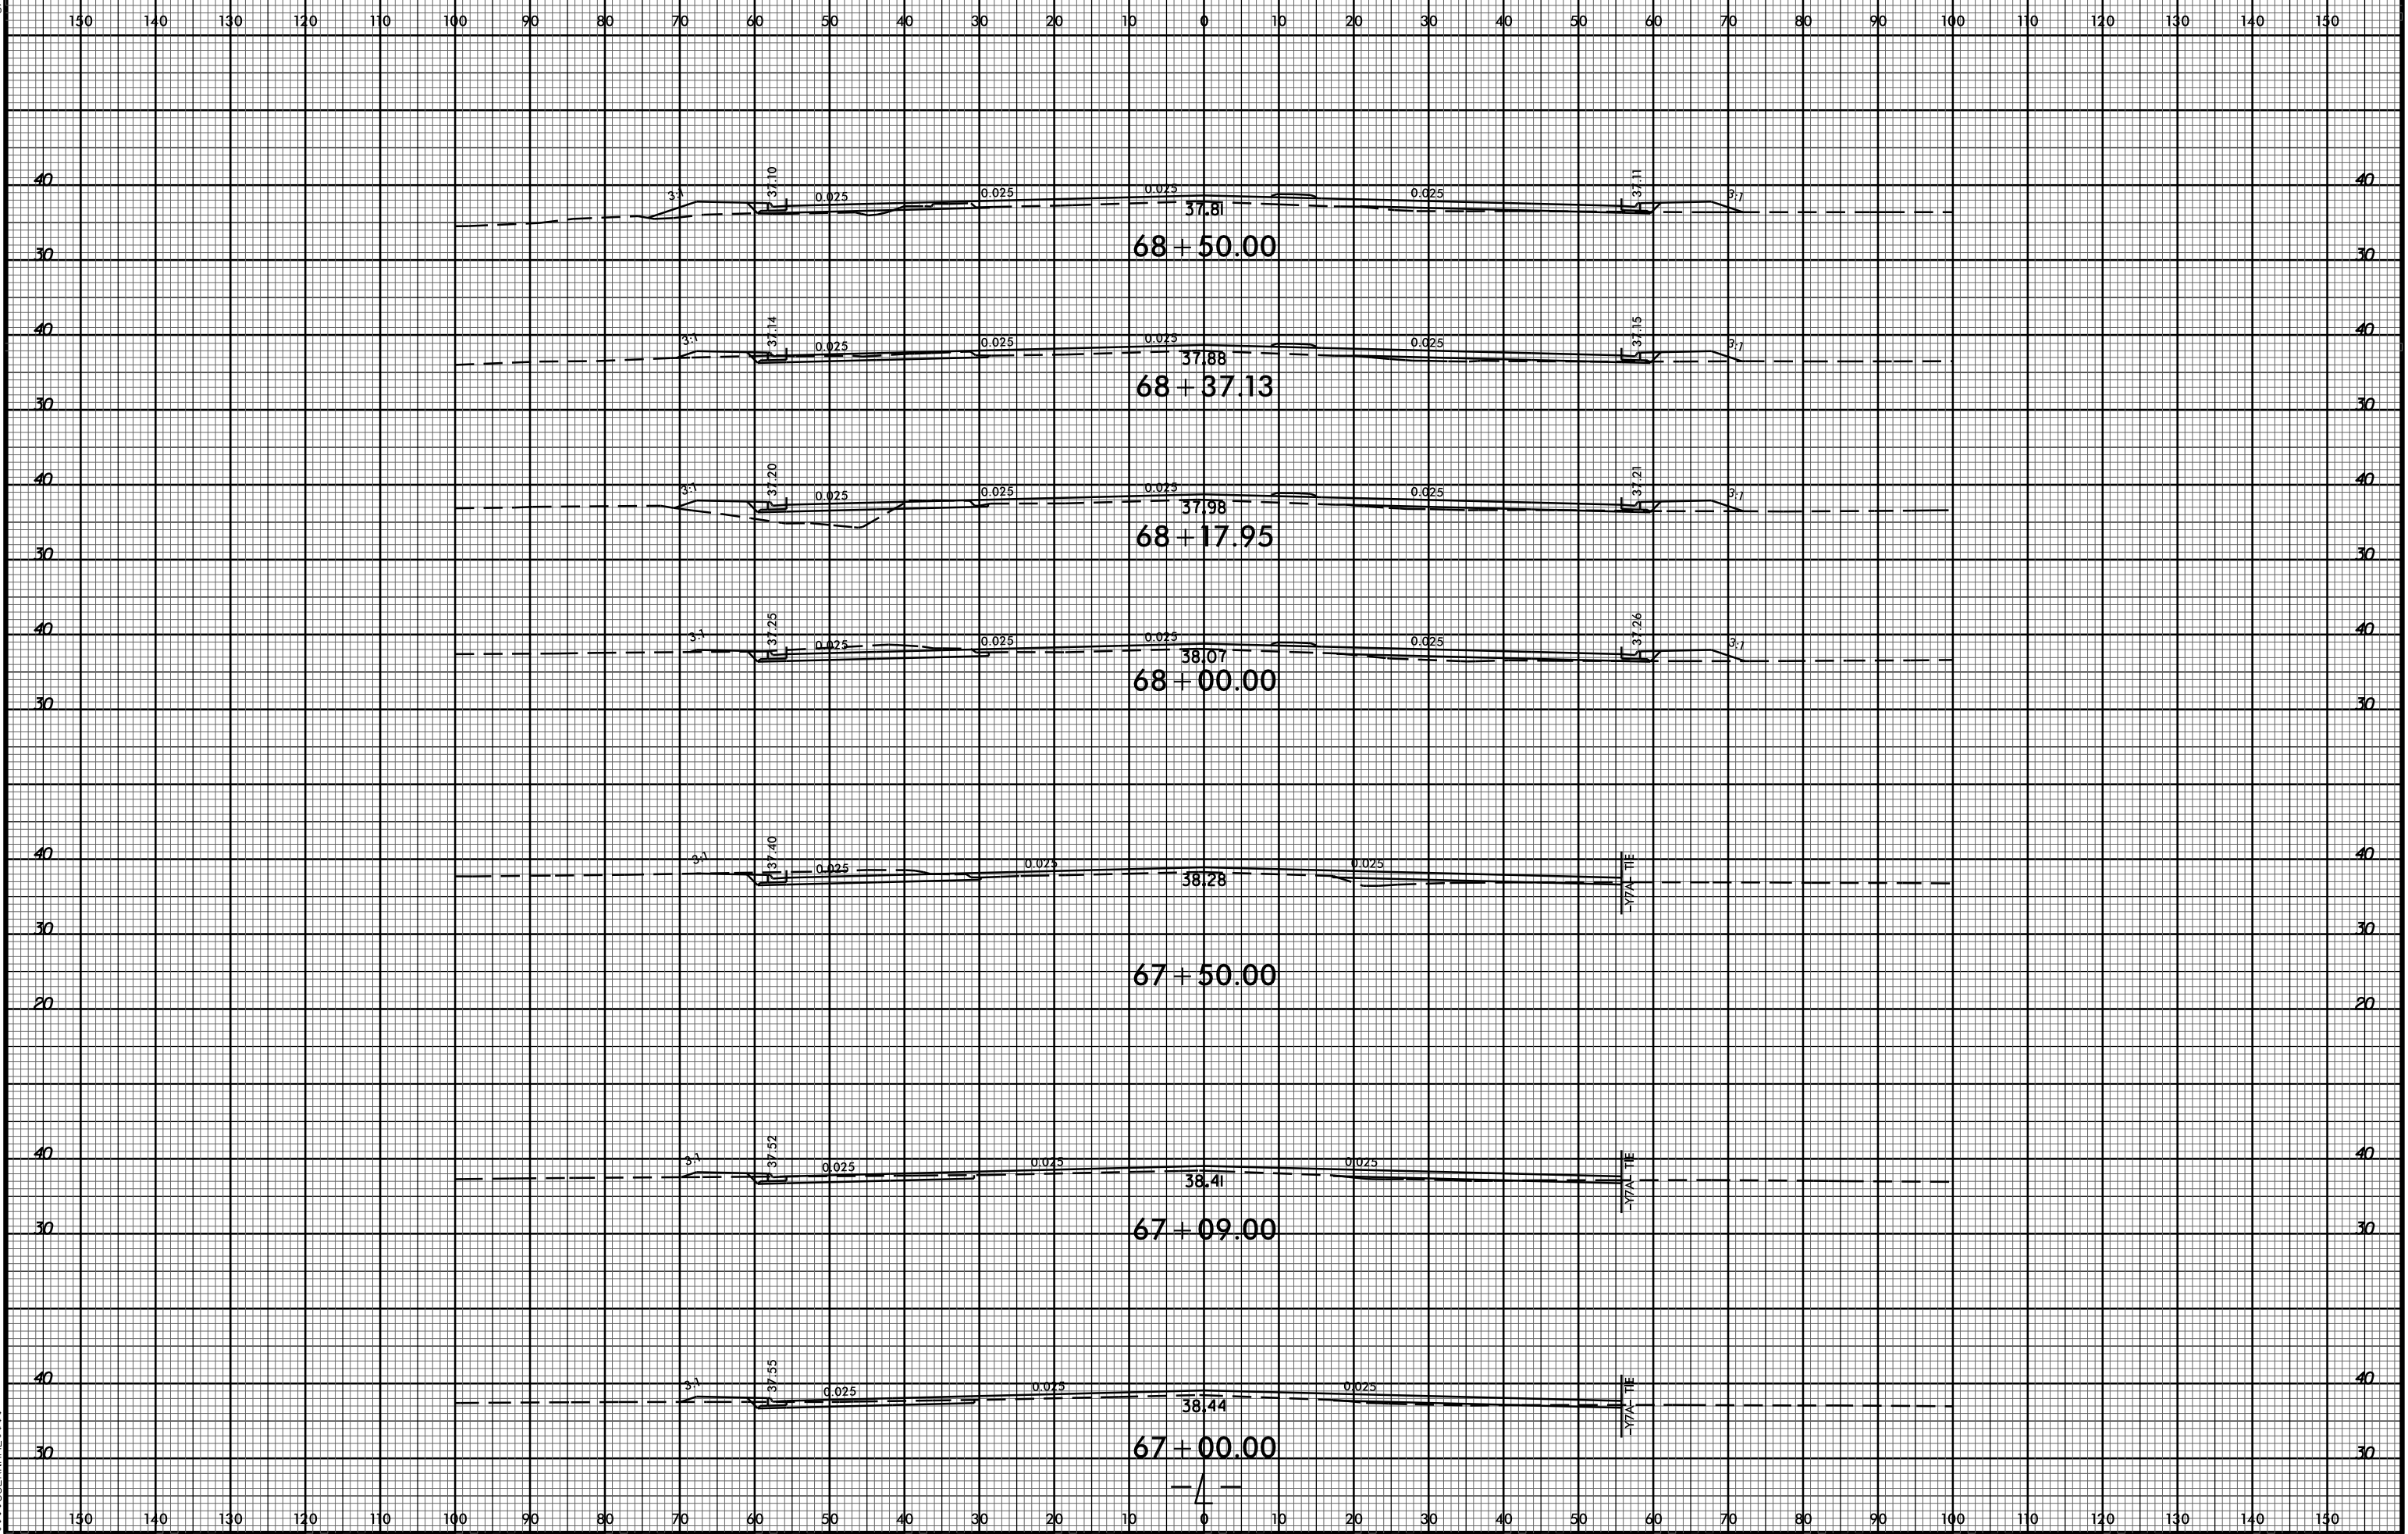

29-DEC-2014 09:56  
R:\Projects\X\3338B\_Rdy\_xpl\_files\U3338B\_Rdy\_xpl.L.dgn  
\$\$\$\$USERNAME\$\$\$\$