


8/23/99

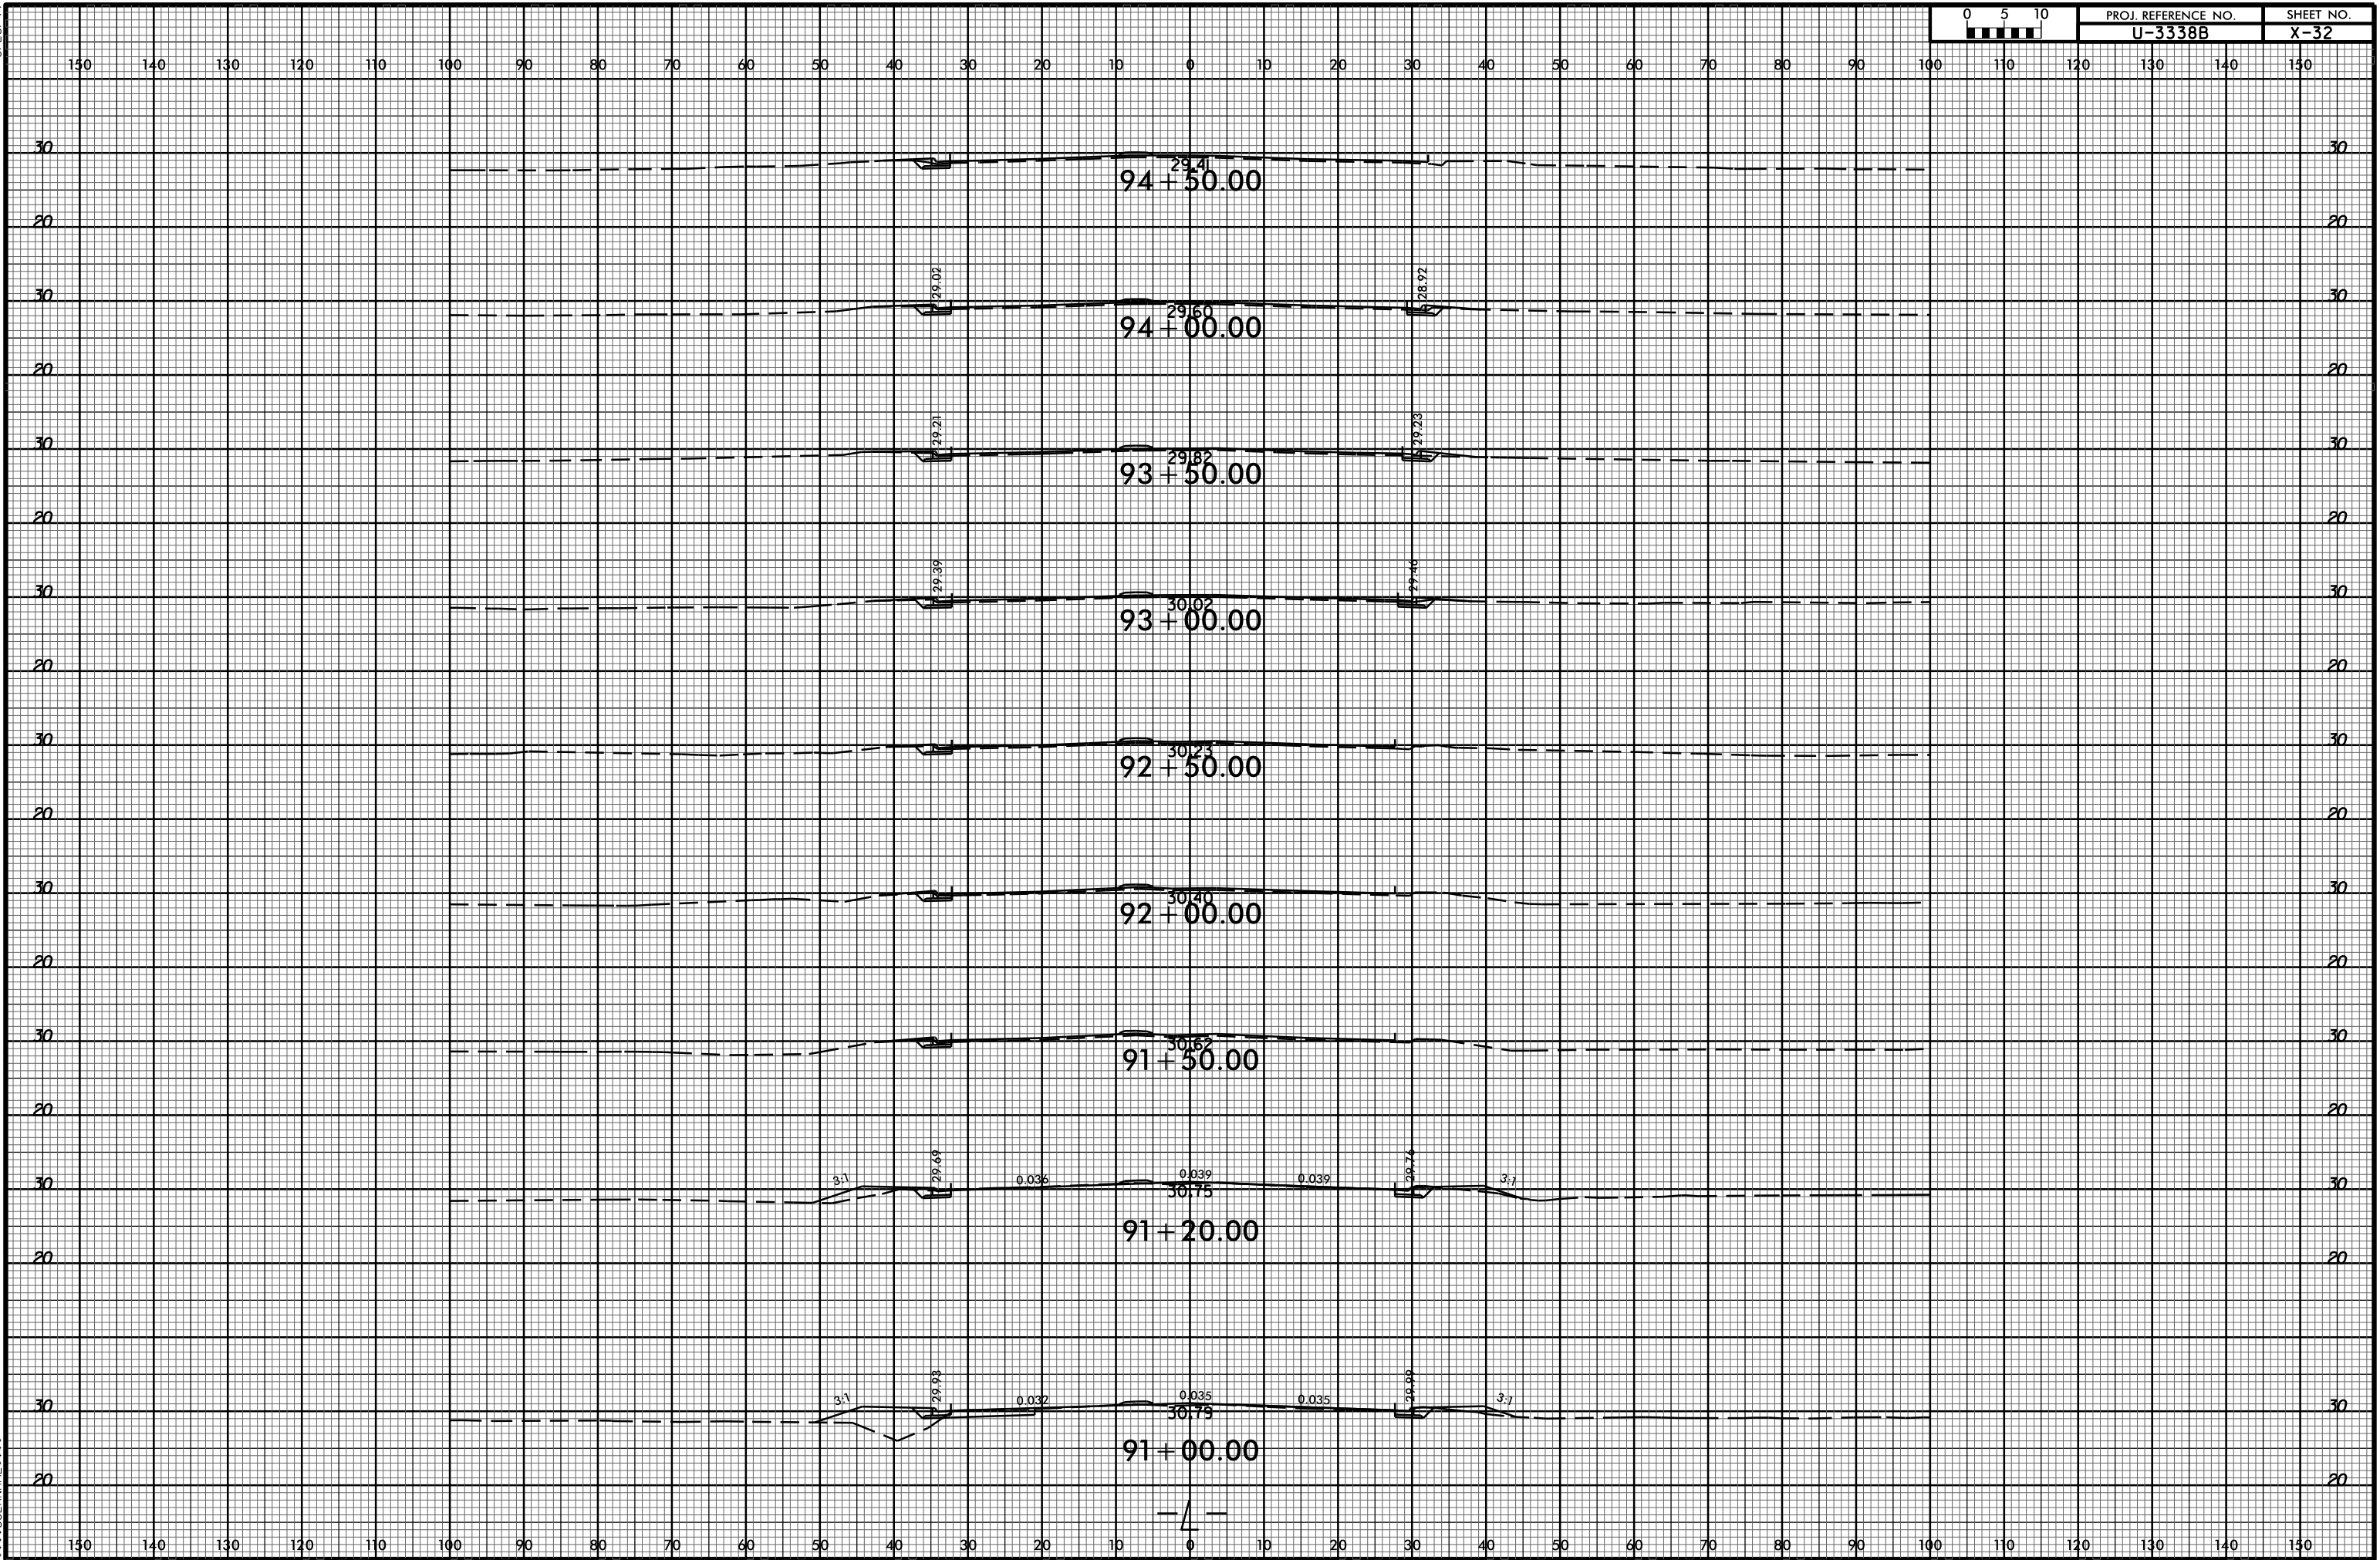

29-DEC-2014 09:57
R:\Projects\X\3338B\Files\U3338B_Rdu_xp1.L.dgn
\$\$\$\$USERNAME\$\$\$\$