


8/23/99

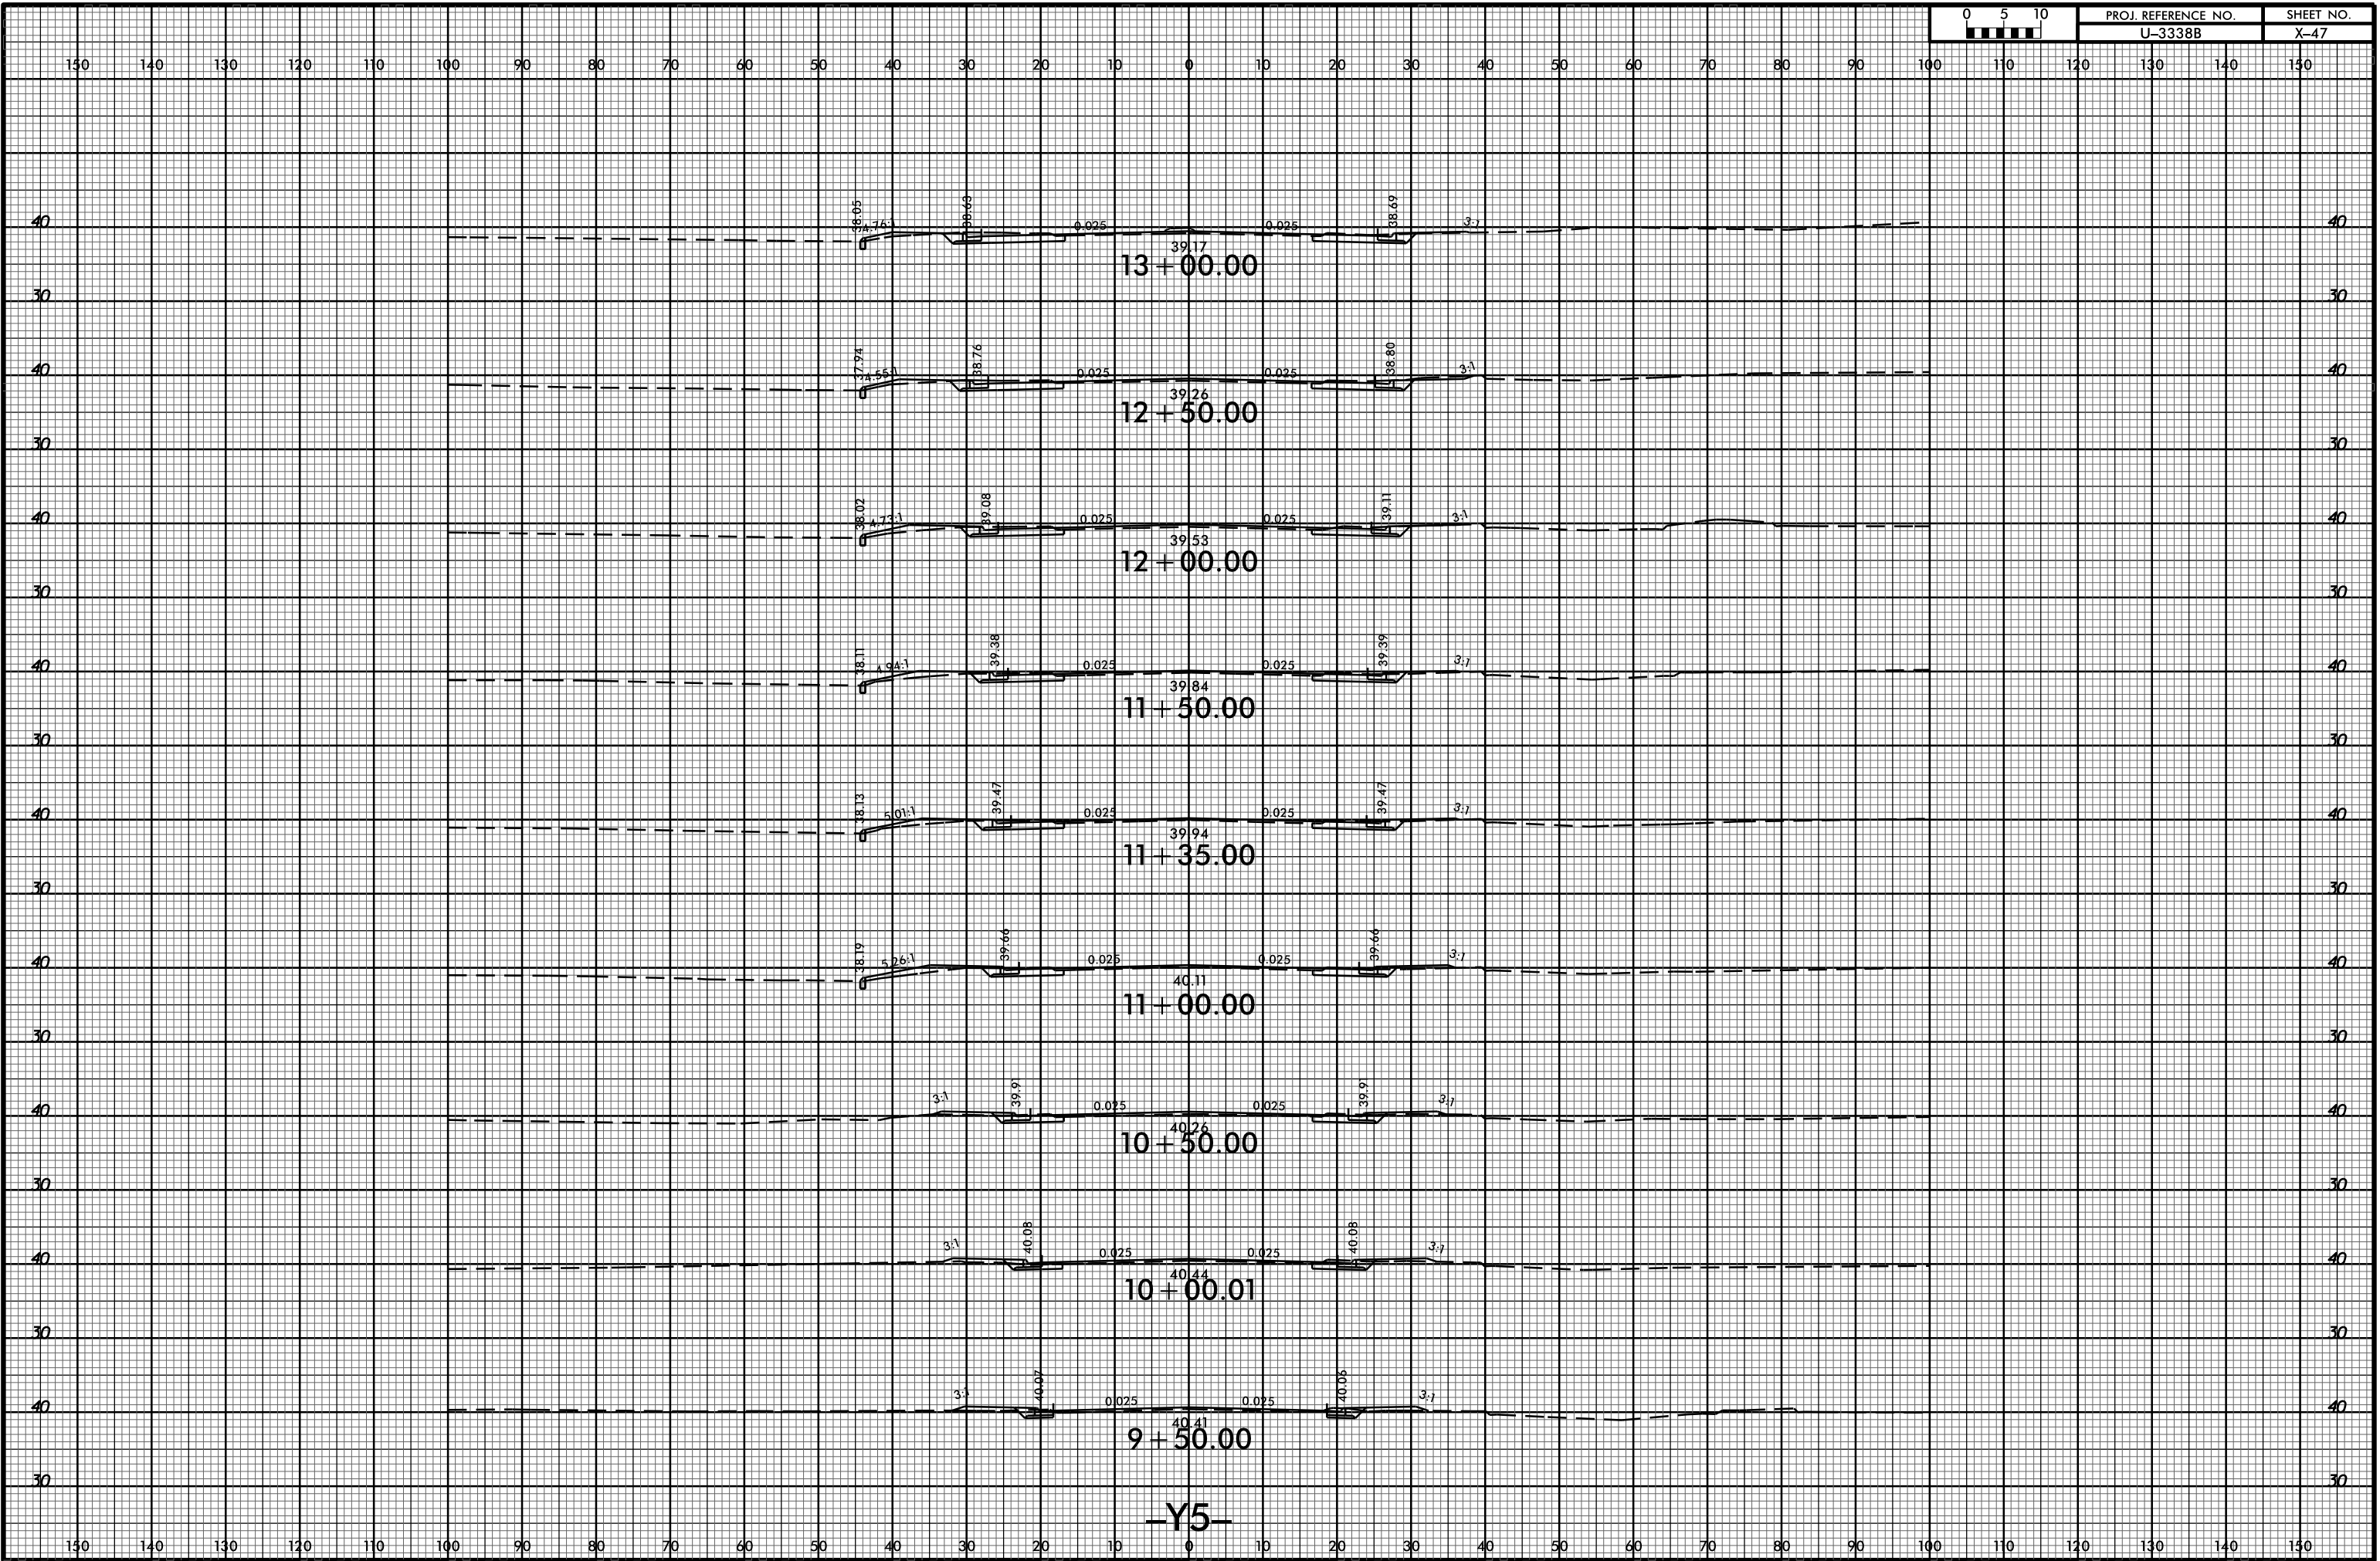

29-DEC-2014 09:58
 R:\Projects\X\3338B_Rdu_xpl\files\U3338B_Rdu_xpl.Y5.dgn
 \$\$\$USERNAME\$\$\$