


8/23/99

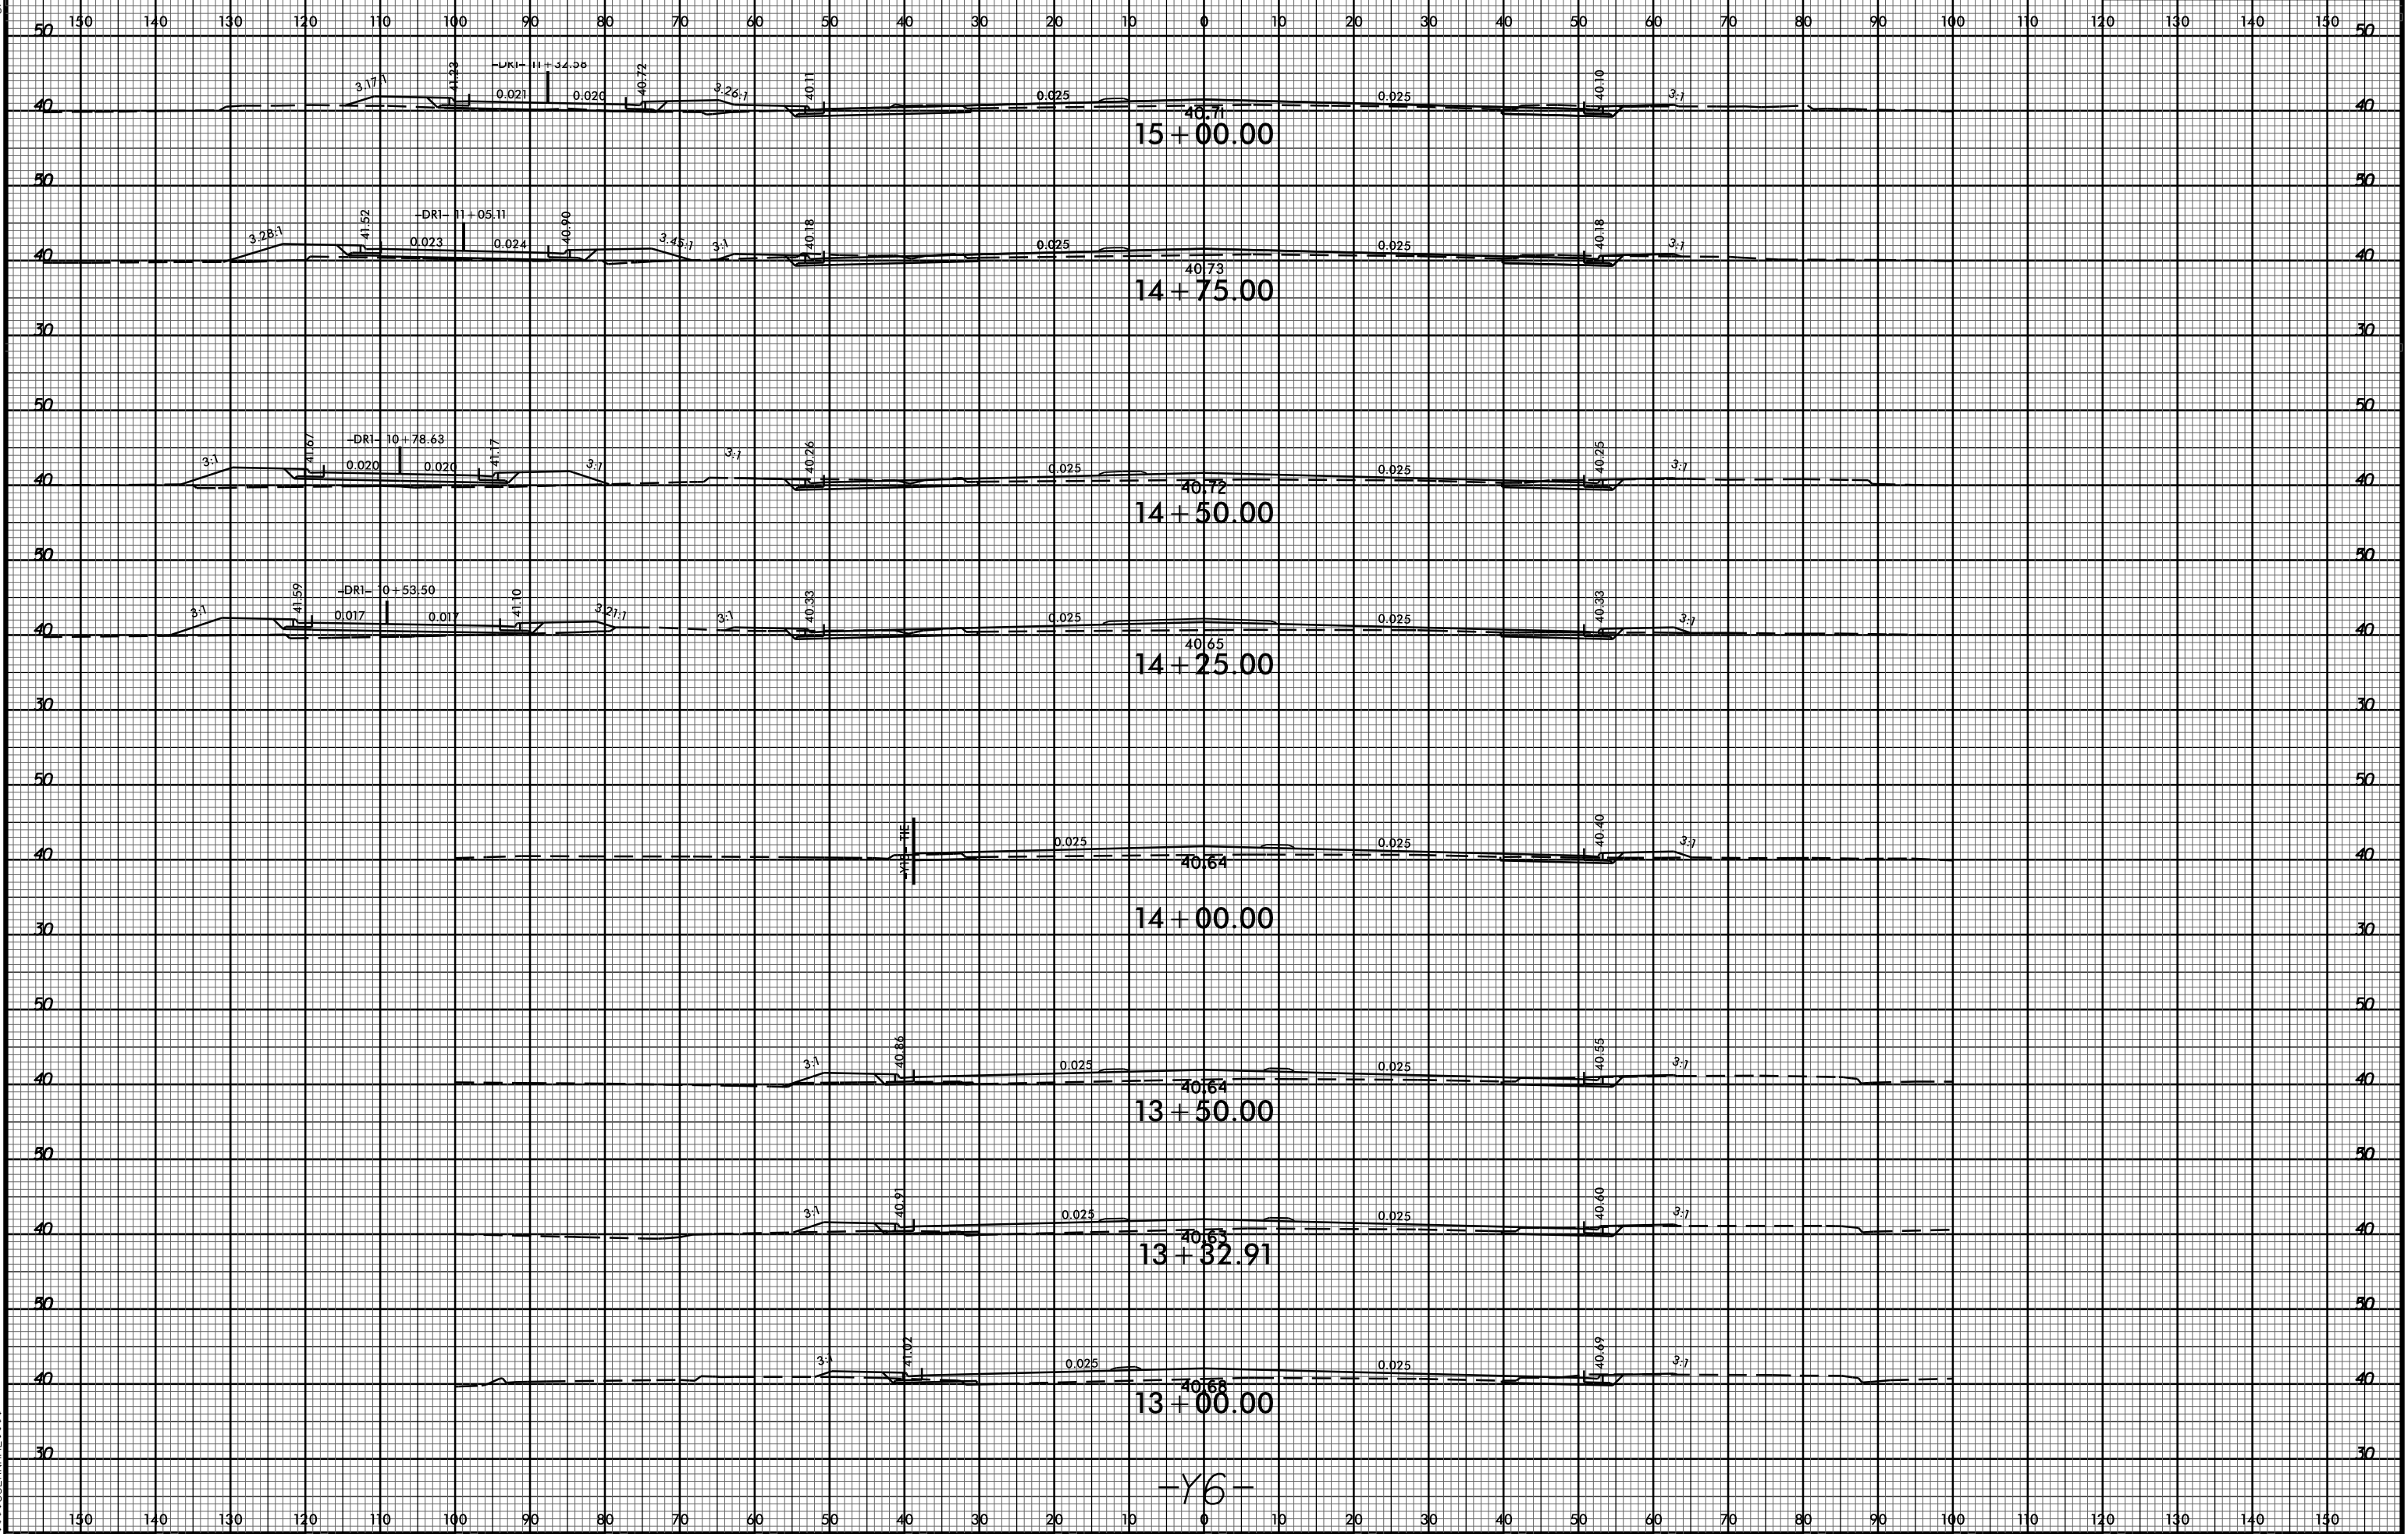

-Y6-

20-DEC-2014 09:58
R:\Projects\X3338B\Drawings\U3338B_Rdy_xpl_Y6.dgn
\$\$\$\$\$USERNAME\$\$\$\$\$