


8/23/99



PROJ. REFERENCE NO.
U-3338B

SHEET NO.
X-75

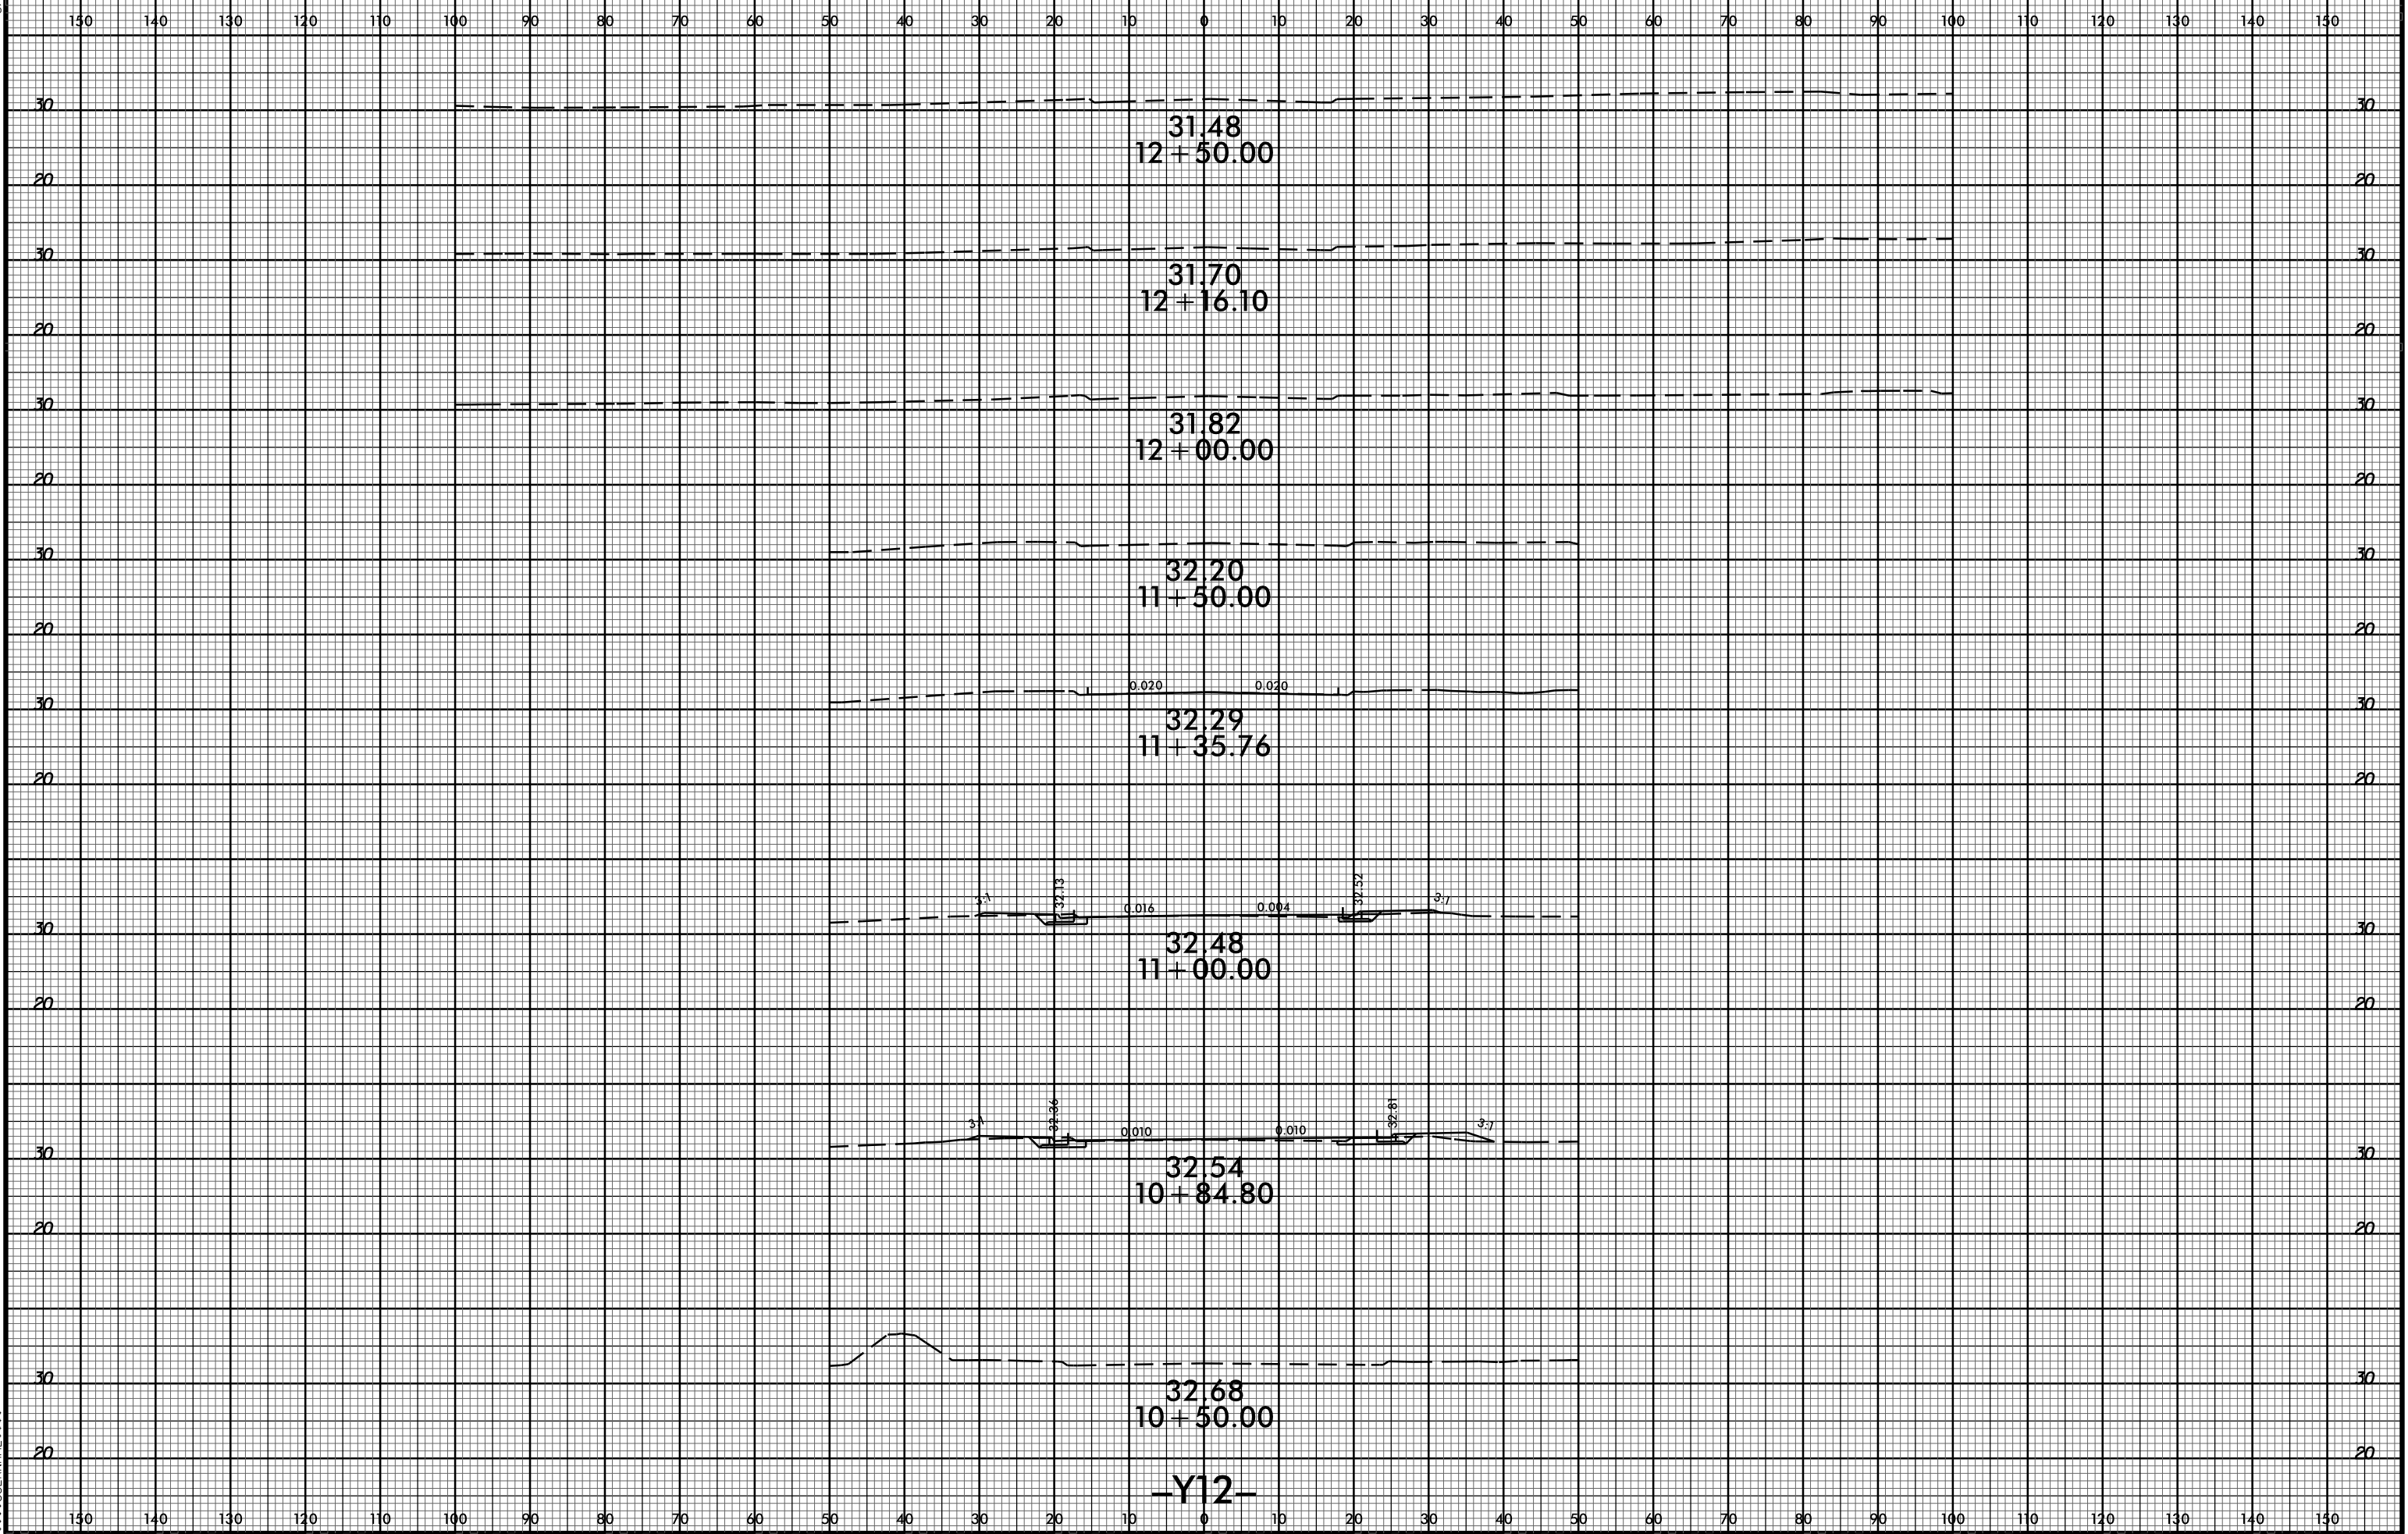

-Y12-

20-DEC-2014 09:59
R:\Projects\XTC\XTC.dwg
\$\$\$\$USERNAME\$\$\$\$