


8/23/99

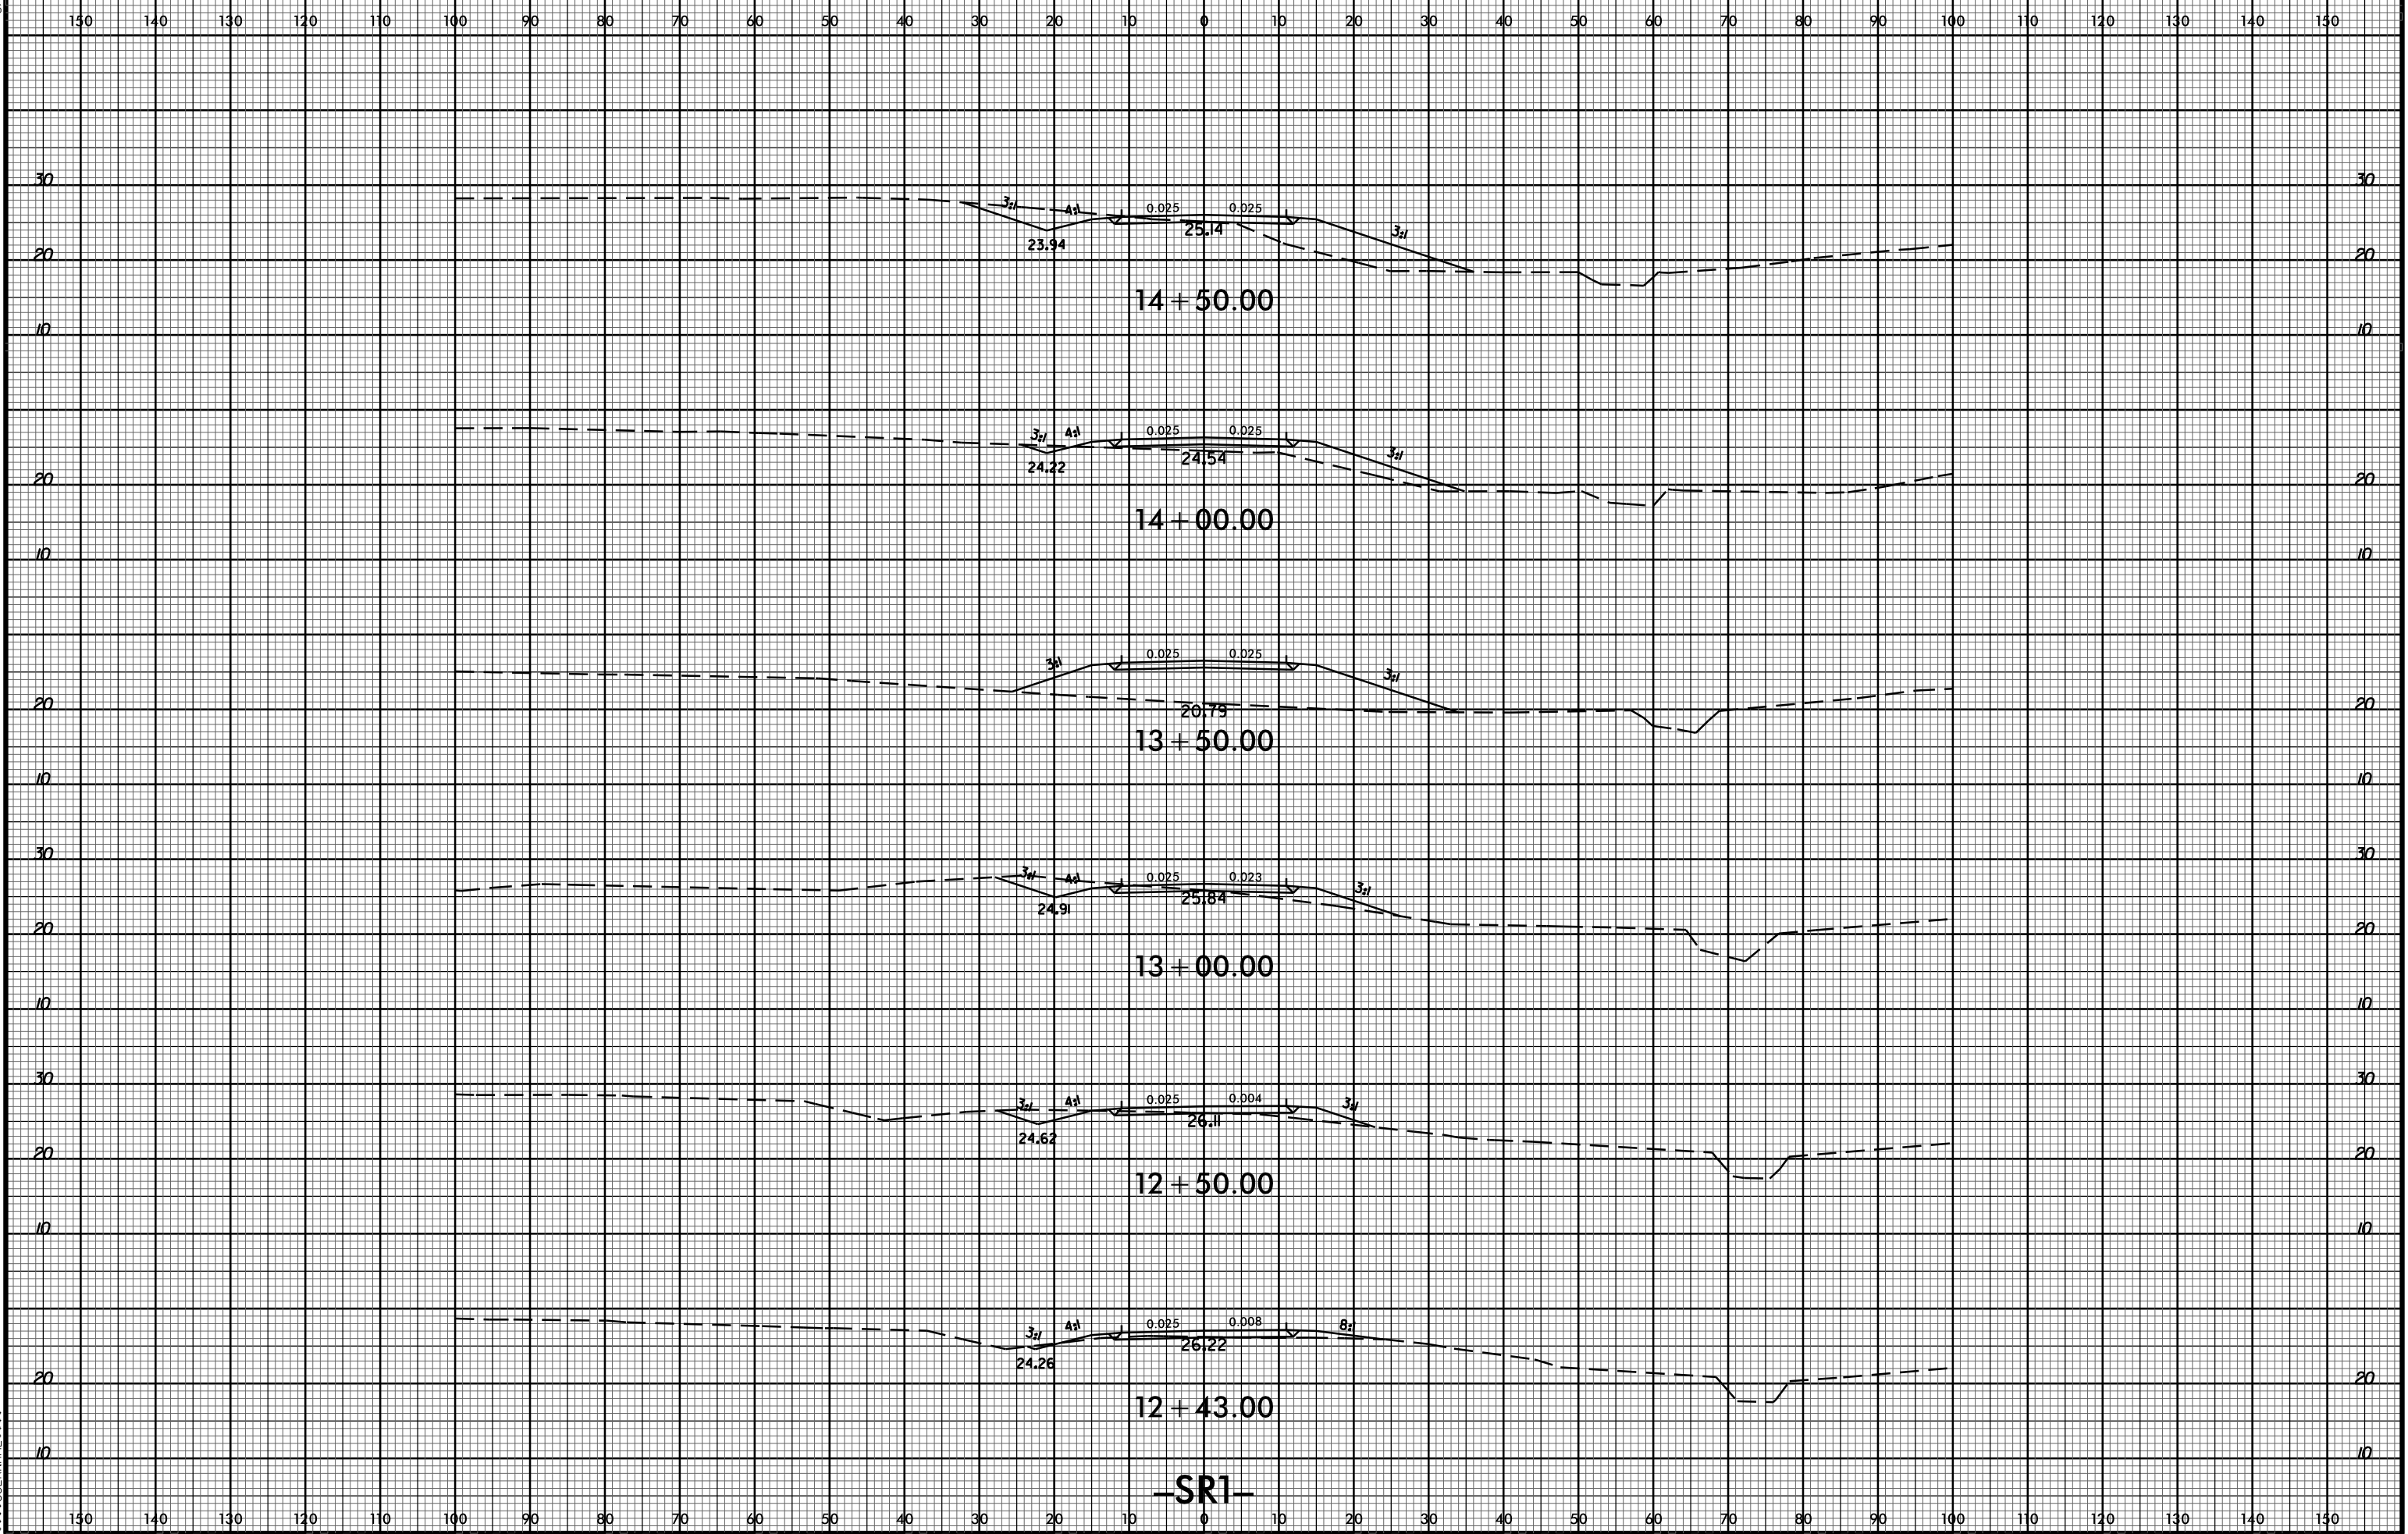

-SR1-

29-DEC-2014 09:59  
R:\Projects\X\CY\pl files\U3338B\_Rd1\_xpl\_SRI.dgn  
\$\$\$\$USERNAME\$\$\$\$