


8/23/99



PROJ. REFERENCE NO.	SHEET NO.
U-3338B	X-85

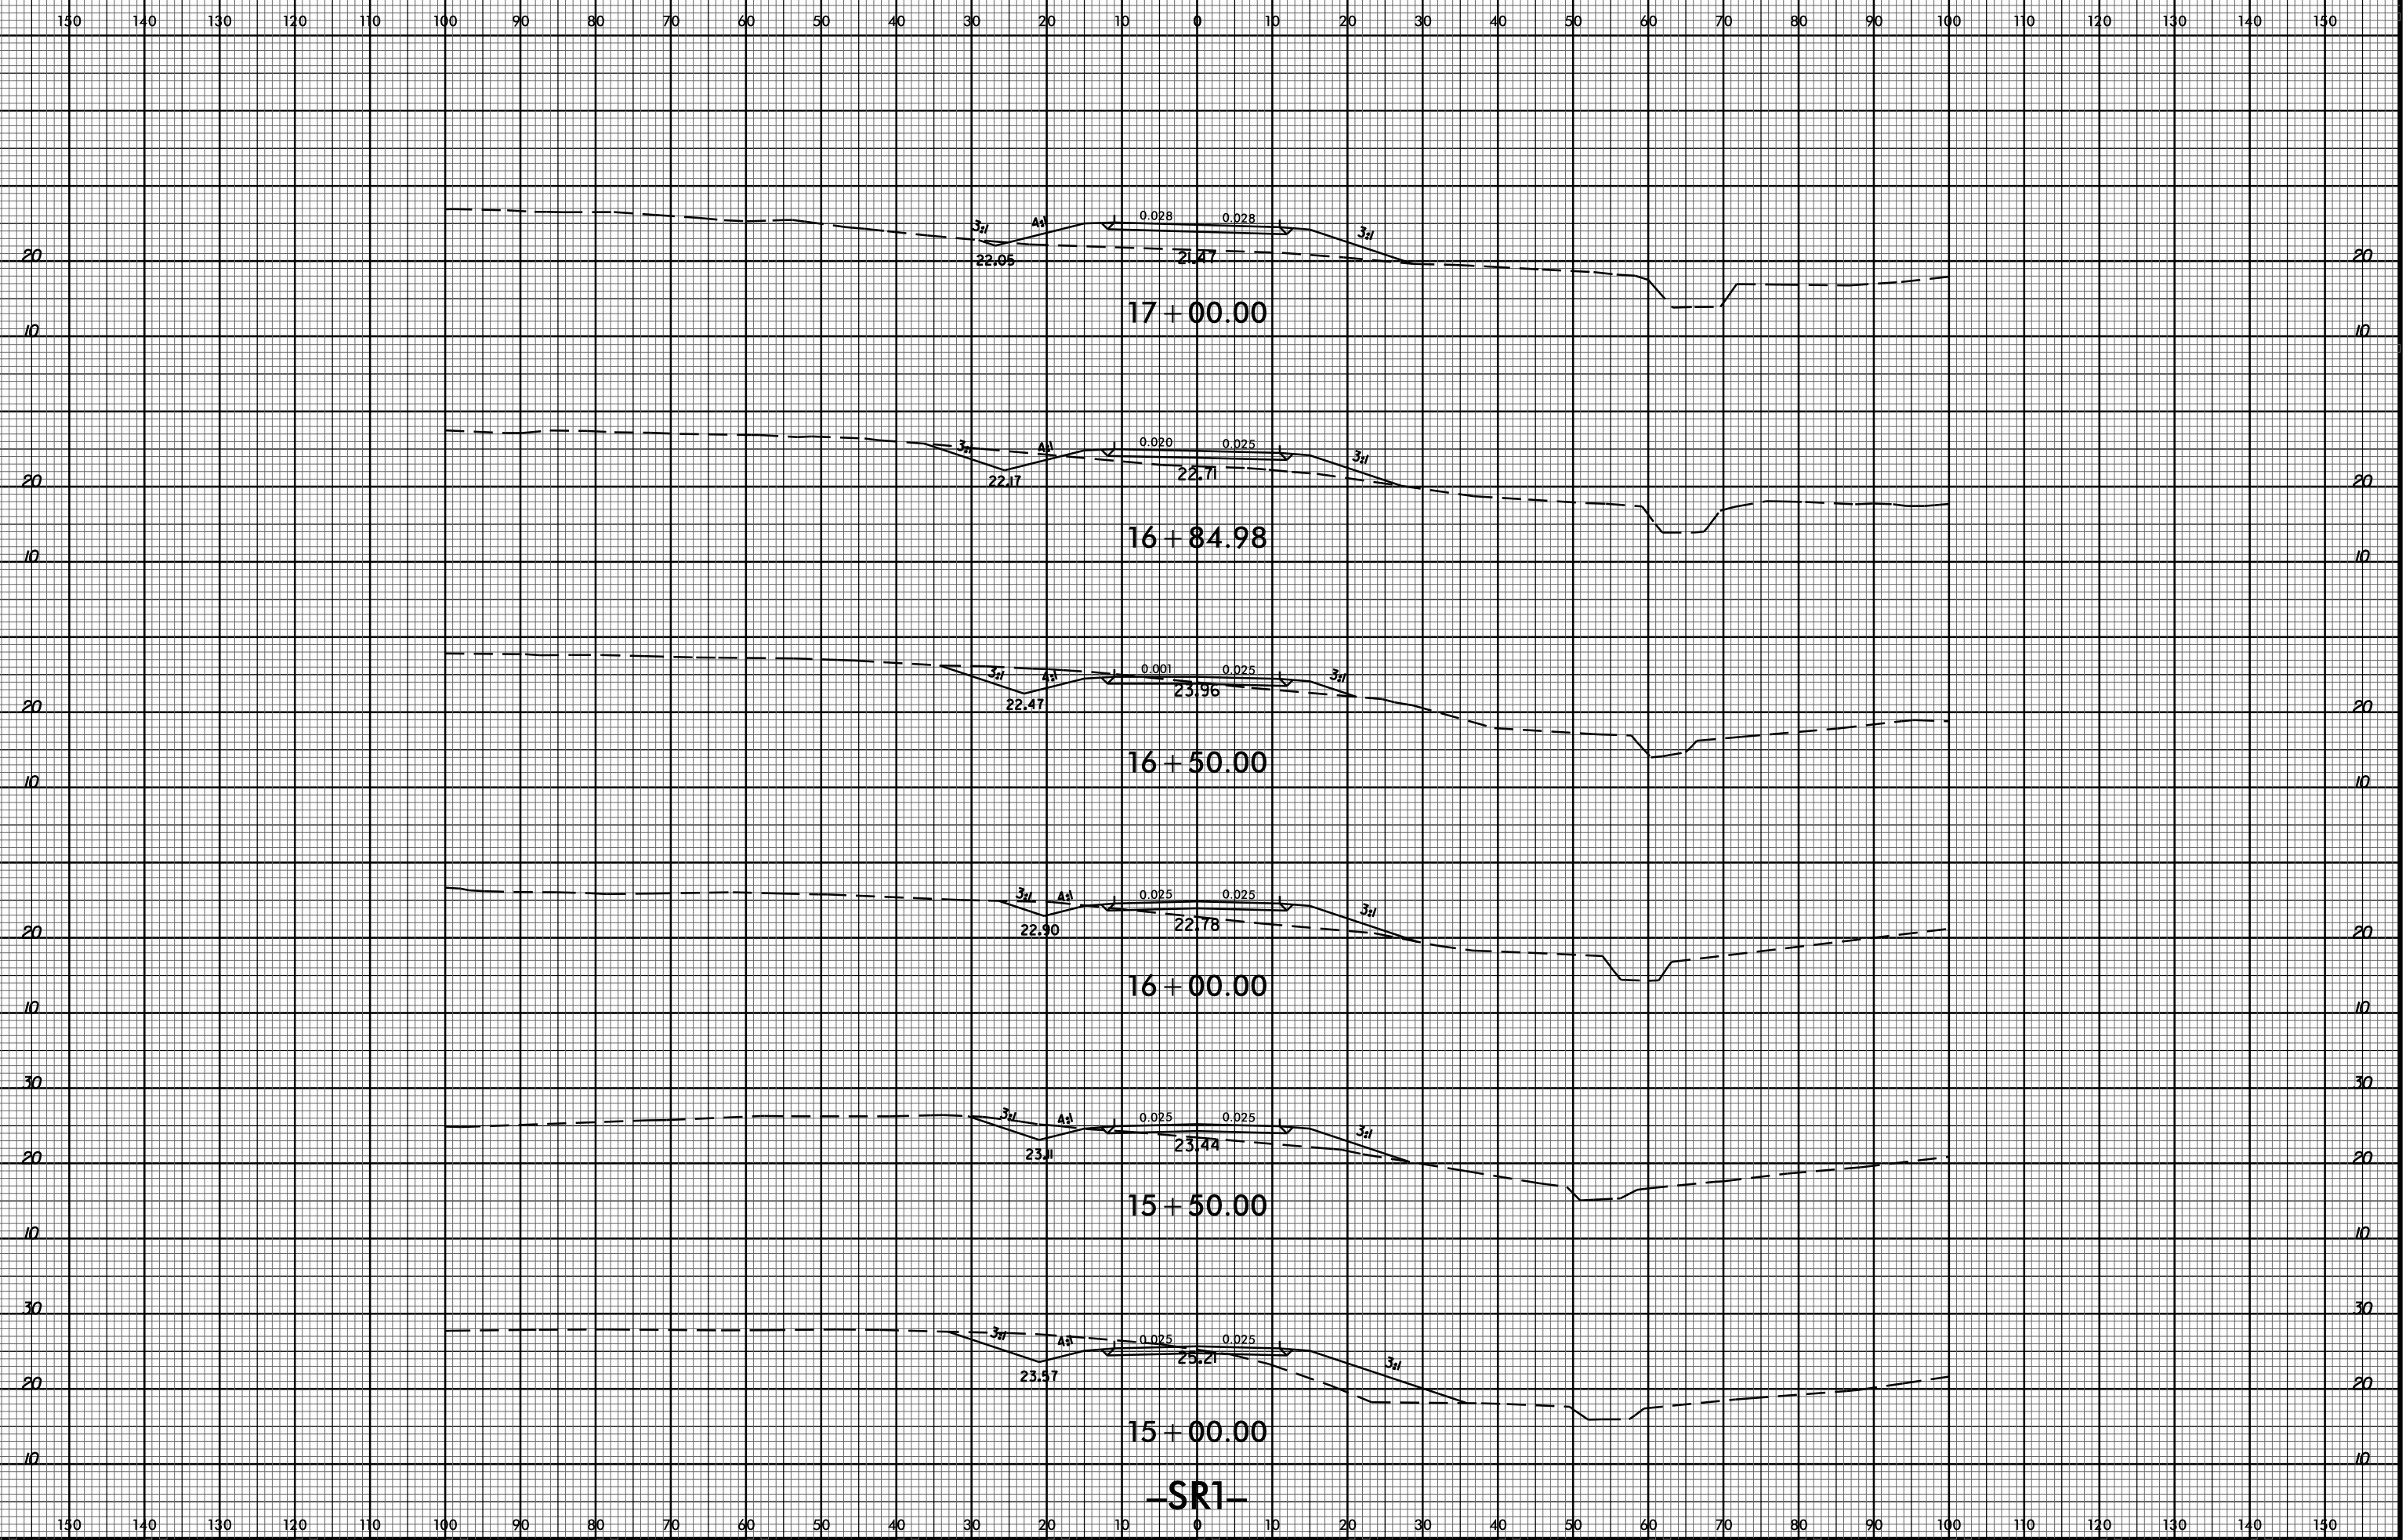

-SRI-

20-DEC-2014 09:59  
R:\Projects\XTCY\p1 files\U3338B\_Rdu\_xp1\_SRI.dgn  
\$\$\$\$USERNAME\$\$\$\$