


8/23/99

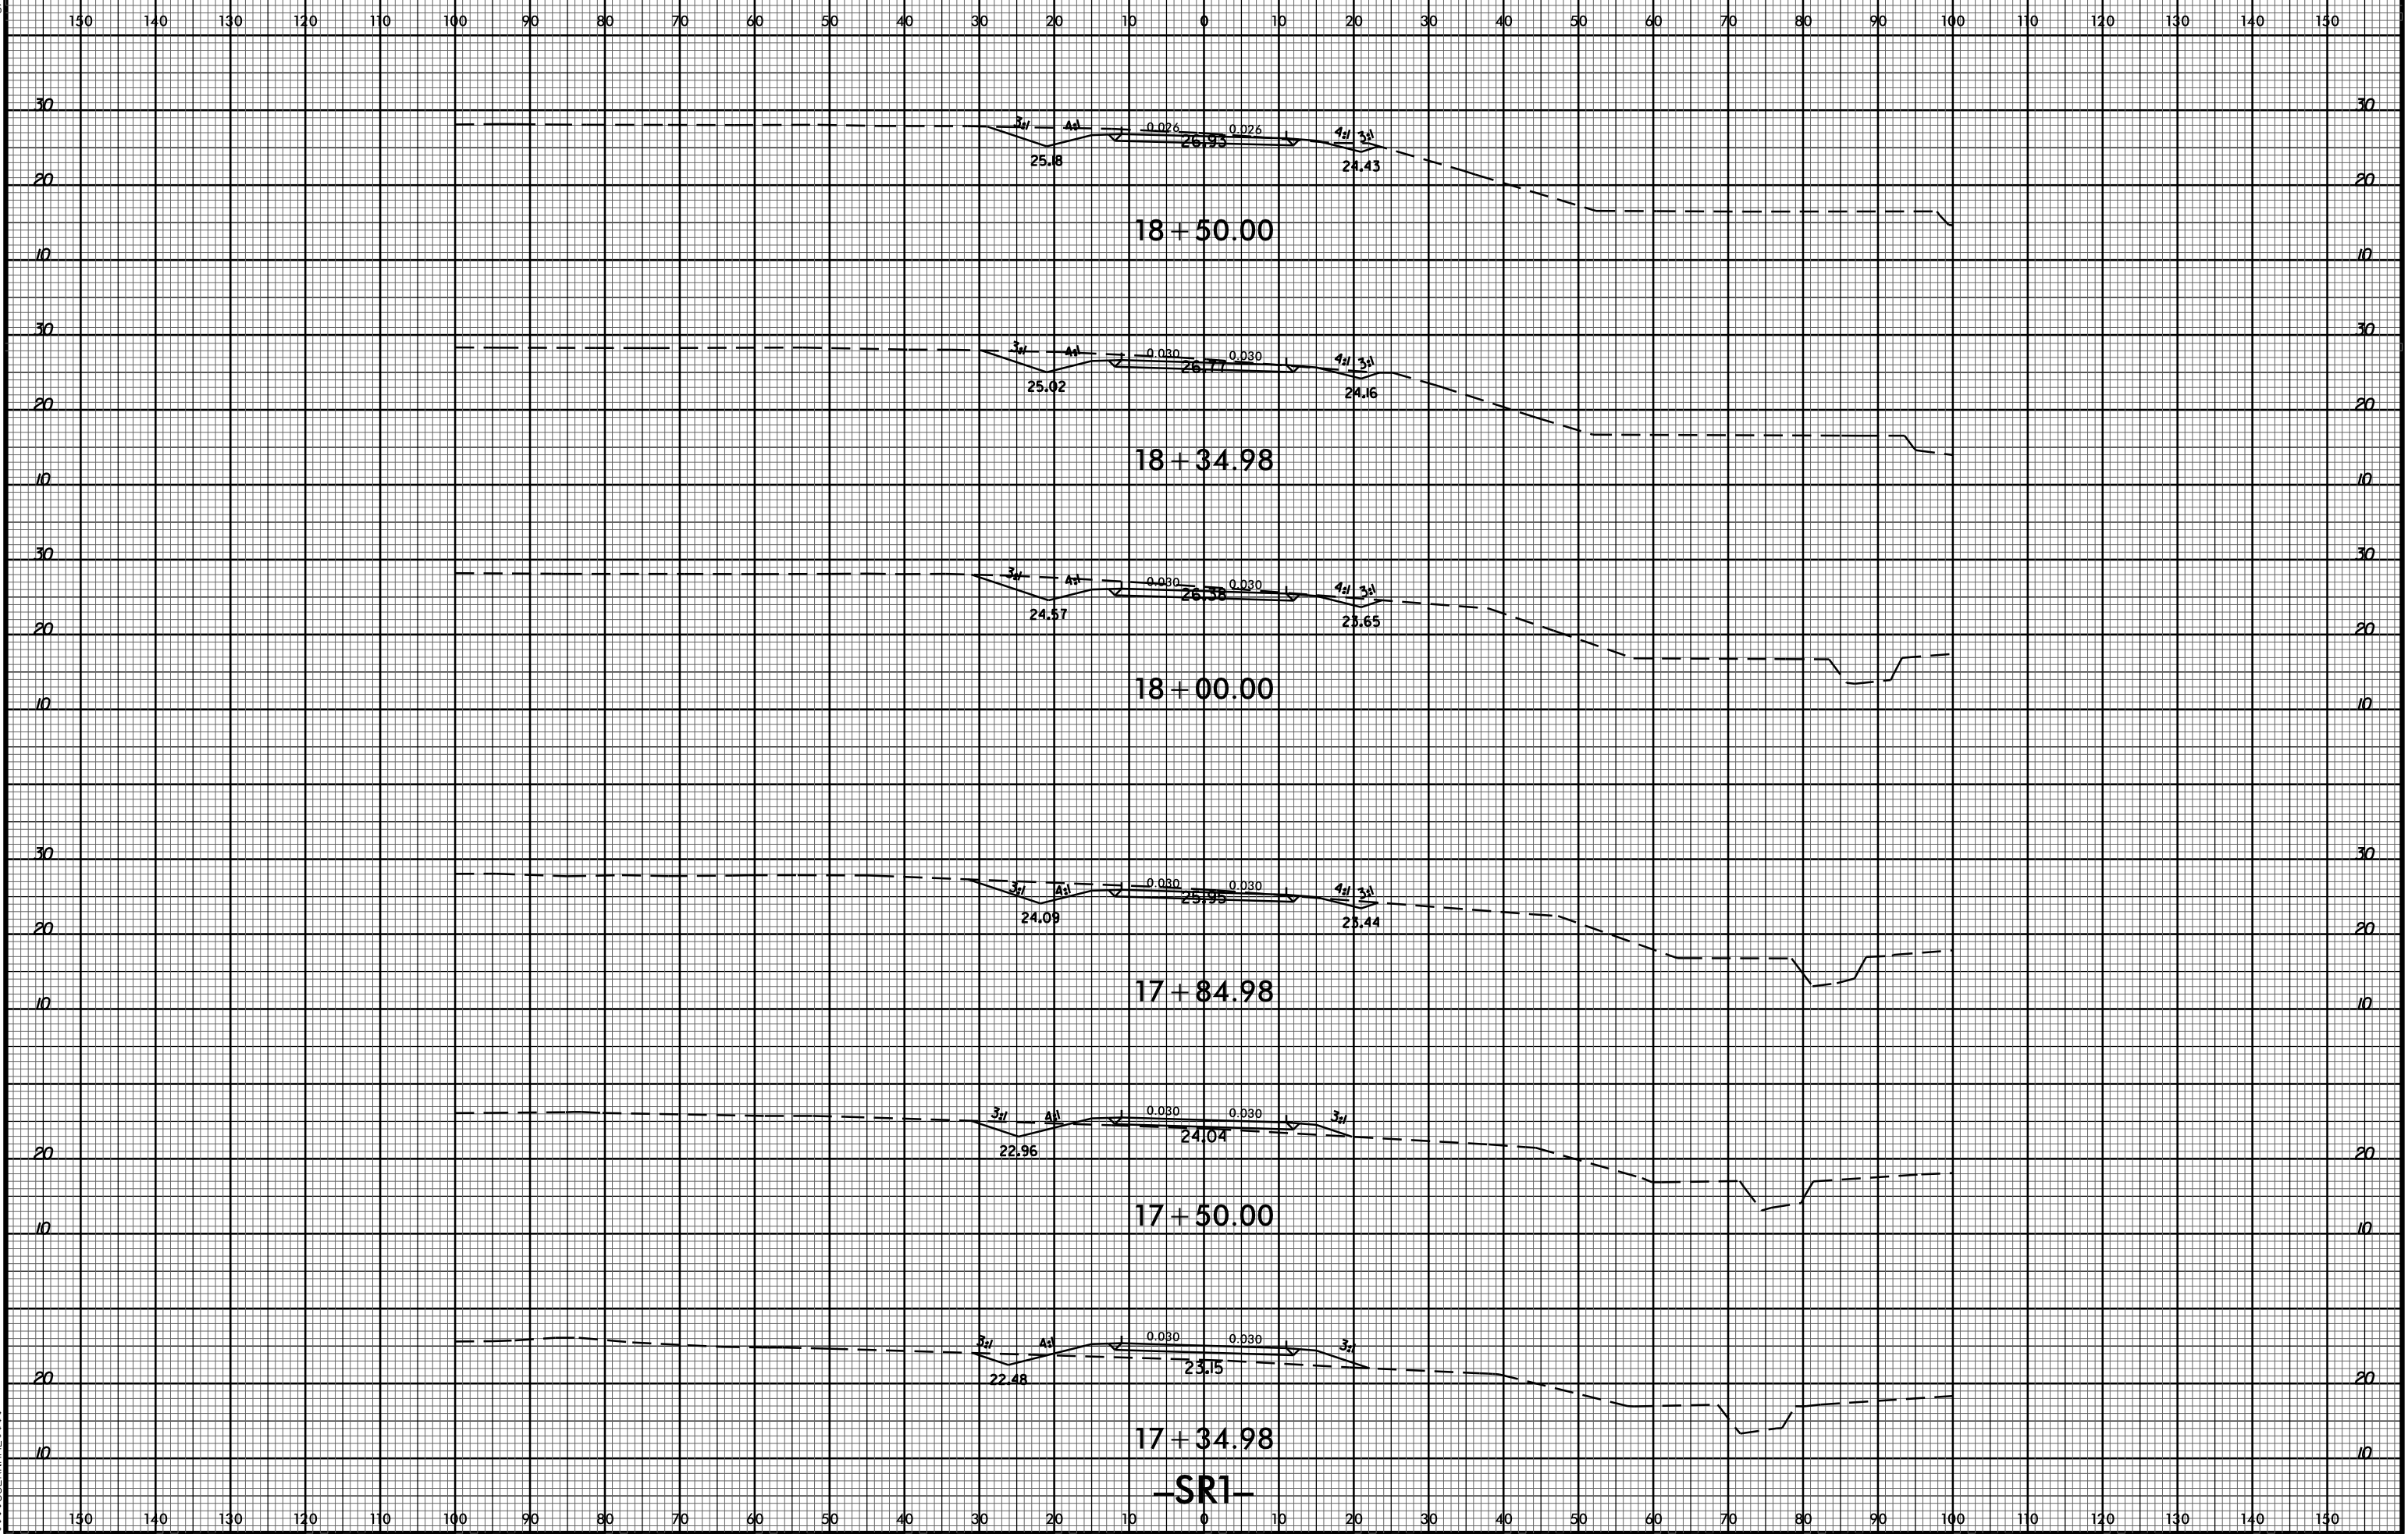

-SR1-

20-DEC-2014 09:59  
R:\Projects\X\CY\pl files\U3338B\_Rdu\_xpl\_SRI.dgn  
\$\$\$\$USERNAME\$\$\$\$