



BEGIN TIP PROJECT B-5342

-L- STA. 12 + 00.00


SEE SHEET 5 FOR PROFILE
SEE SHEETS S-1 THRU S-18 FOR STRUCTURE

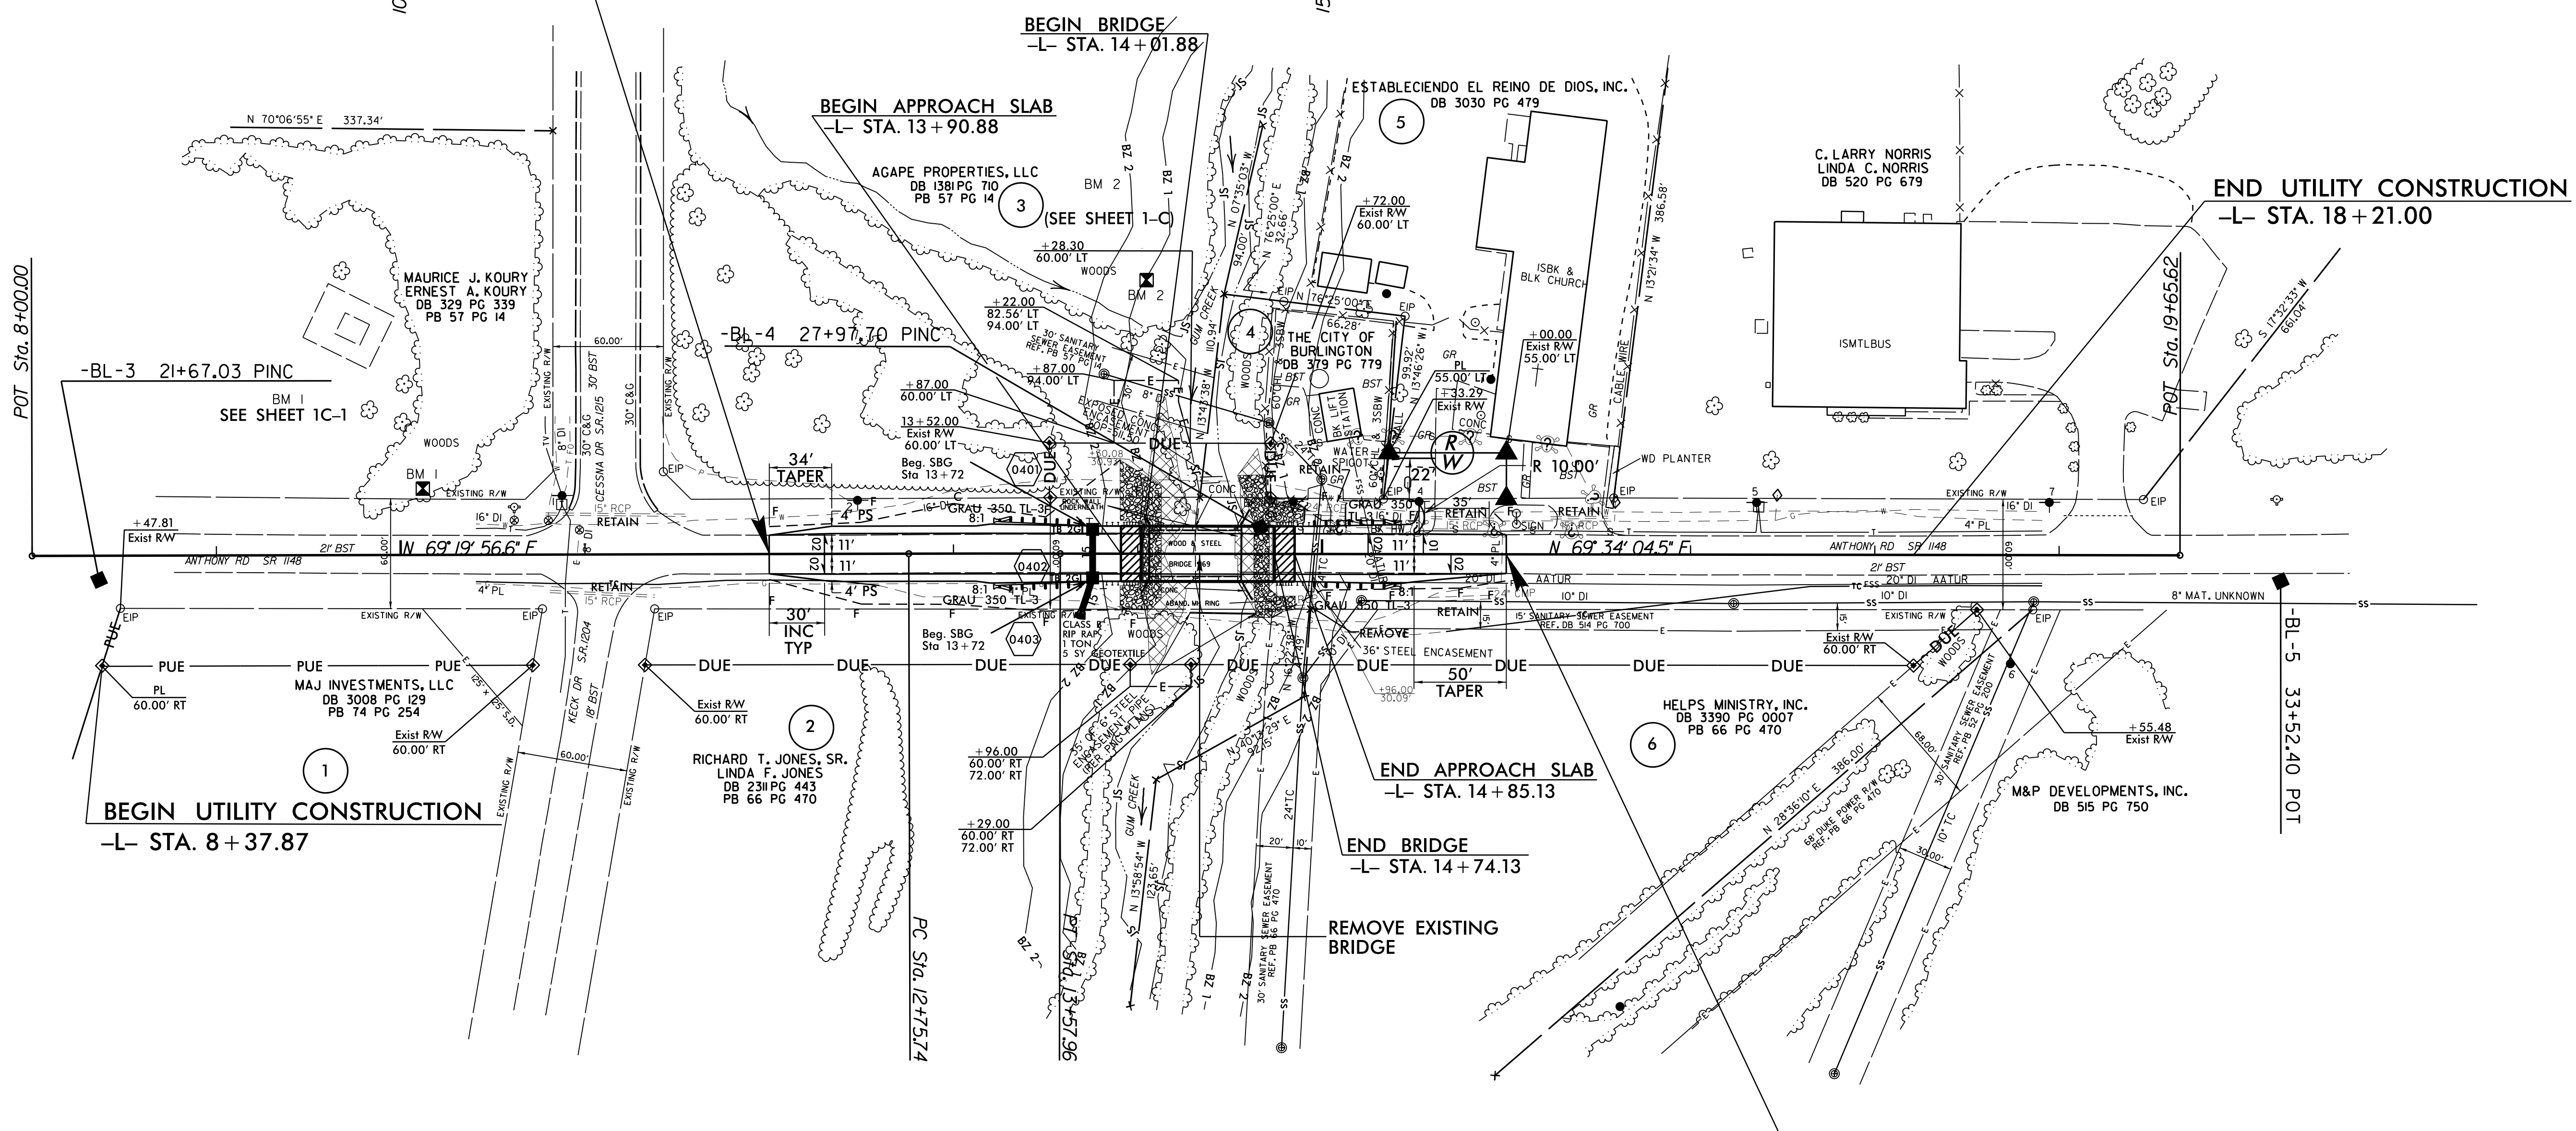

REVISIONS

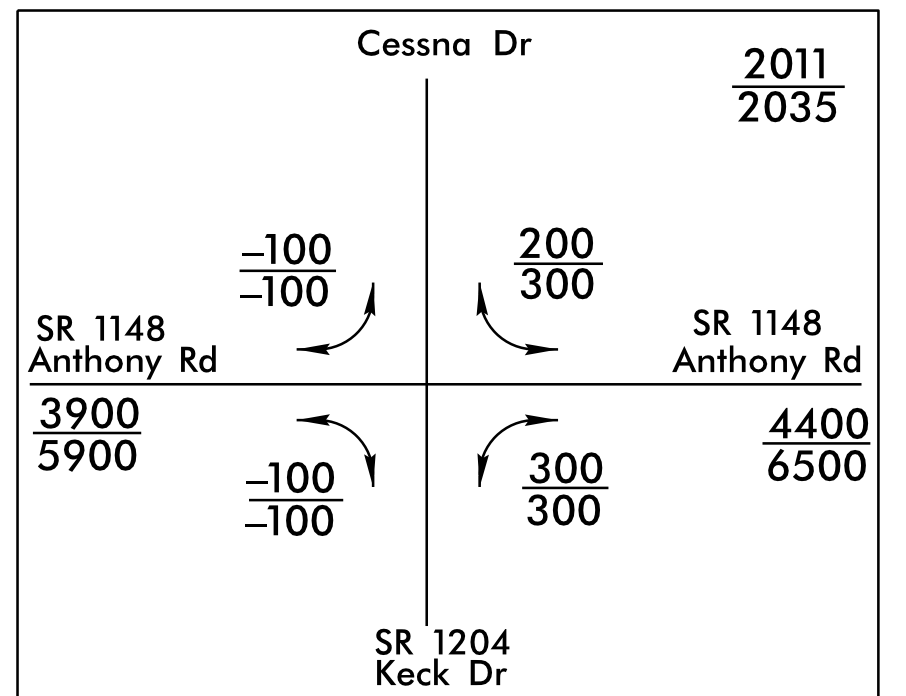

-L-
PI Sta 13+16.85
 $\Delta = 0'14" 08.0" (RT)$
 $D = 0'17" 11.3"$
 $L = 82.22'$
 $T = 41.1'$
 $R = 20,000.00'$

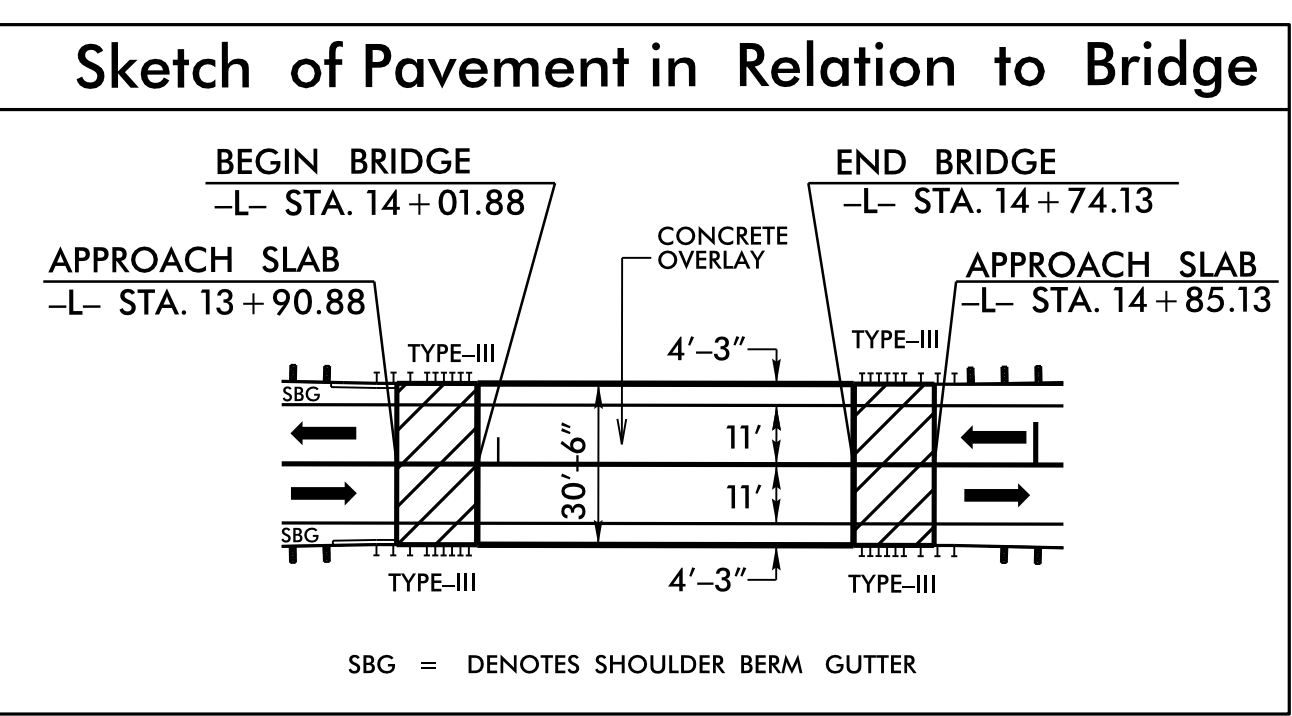

END TIP PROJECT B-5342

-L- STA. 16 + 00.00

8/17/99

13-OCT-2015 07:44 B5342-Rdy-psh4.dgn