


PROJECT REFERENCE NO.	SHEET NO.
B-5342	EC-4/CONST.4
RW SHEET NO.	
ROADWAY DESIGN ENGINEER	HYDRAULICS ENGINEER

BEGIN TIP PROJECT B-5342
-L- STA. 12 + 00.00

NAD 83 N/SRS 2007

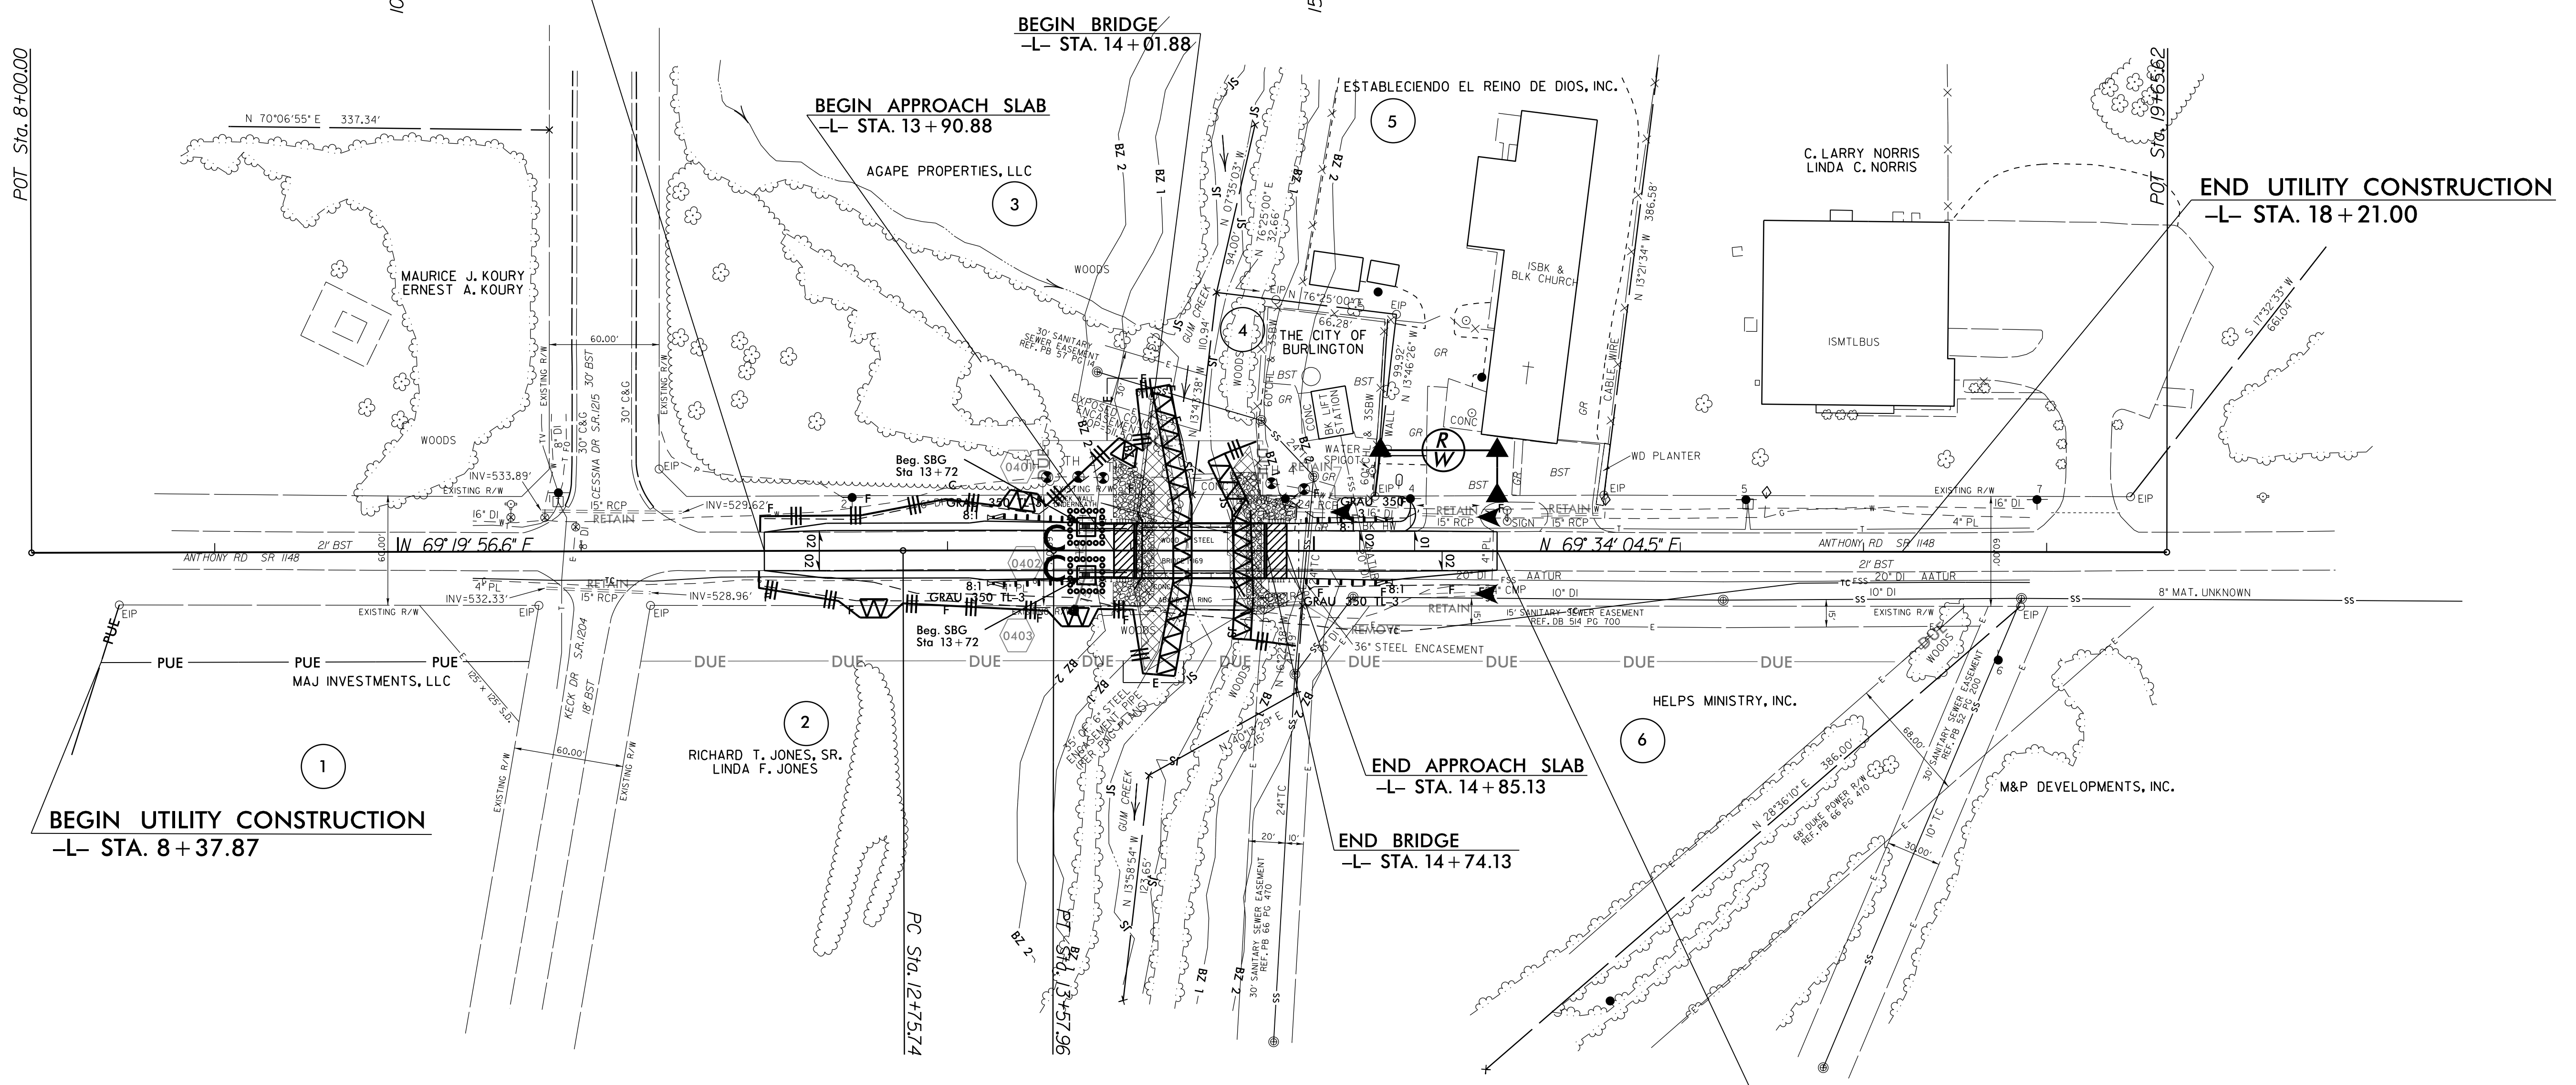

END TIP PROJECT B-5342
-L- STA. 16 + 00.00

NOTE: UTILIZE SPECIAL STILLING BASIN(S) AS STILLING BASIN WHERE APPLICABLE.