


SECTION ALONG -L-

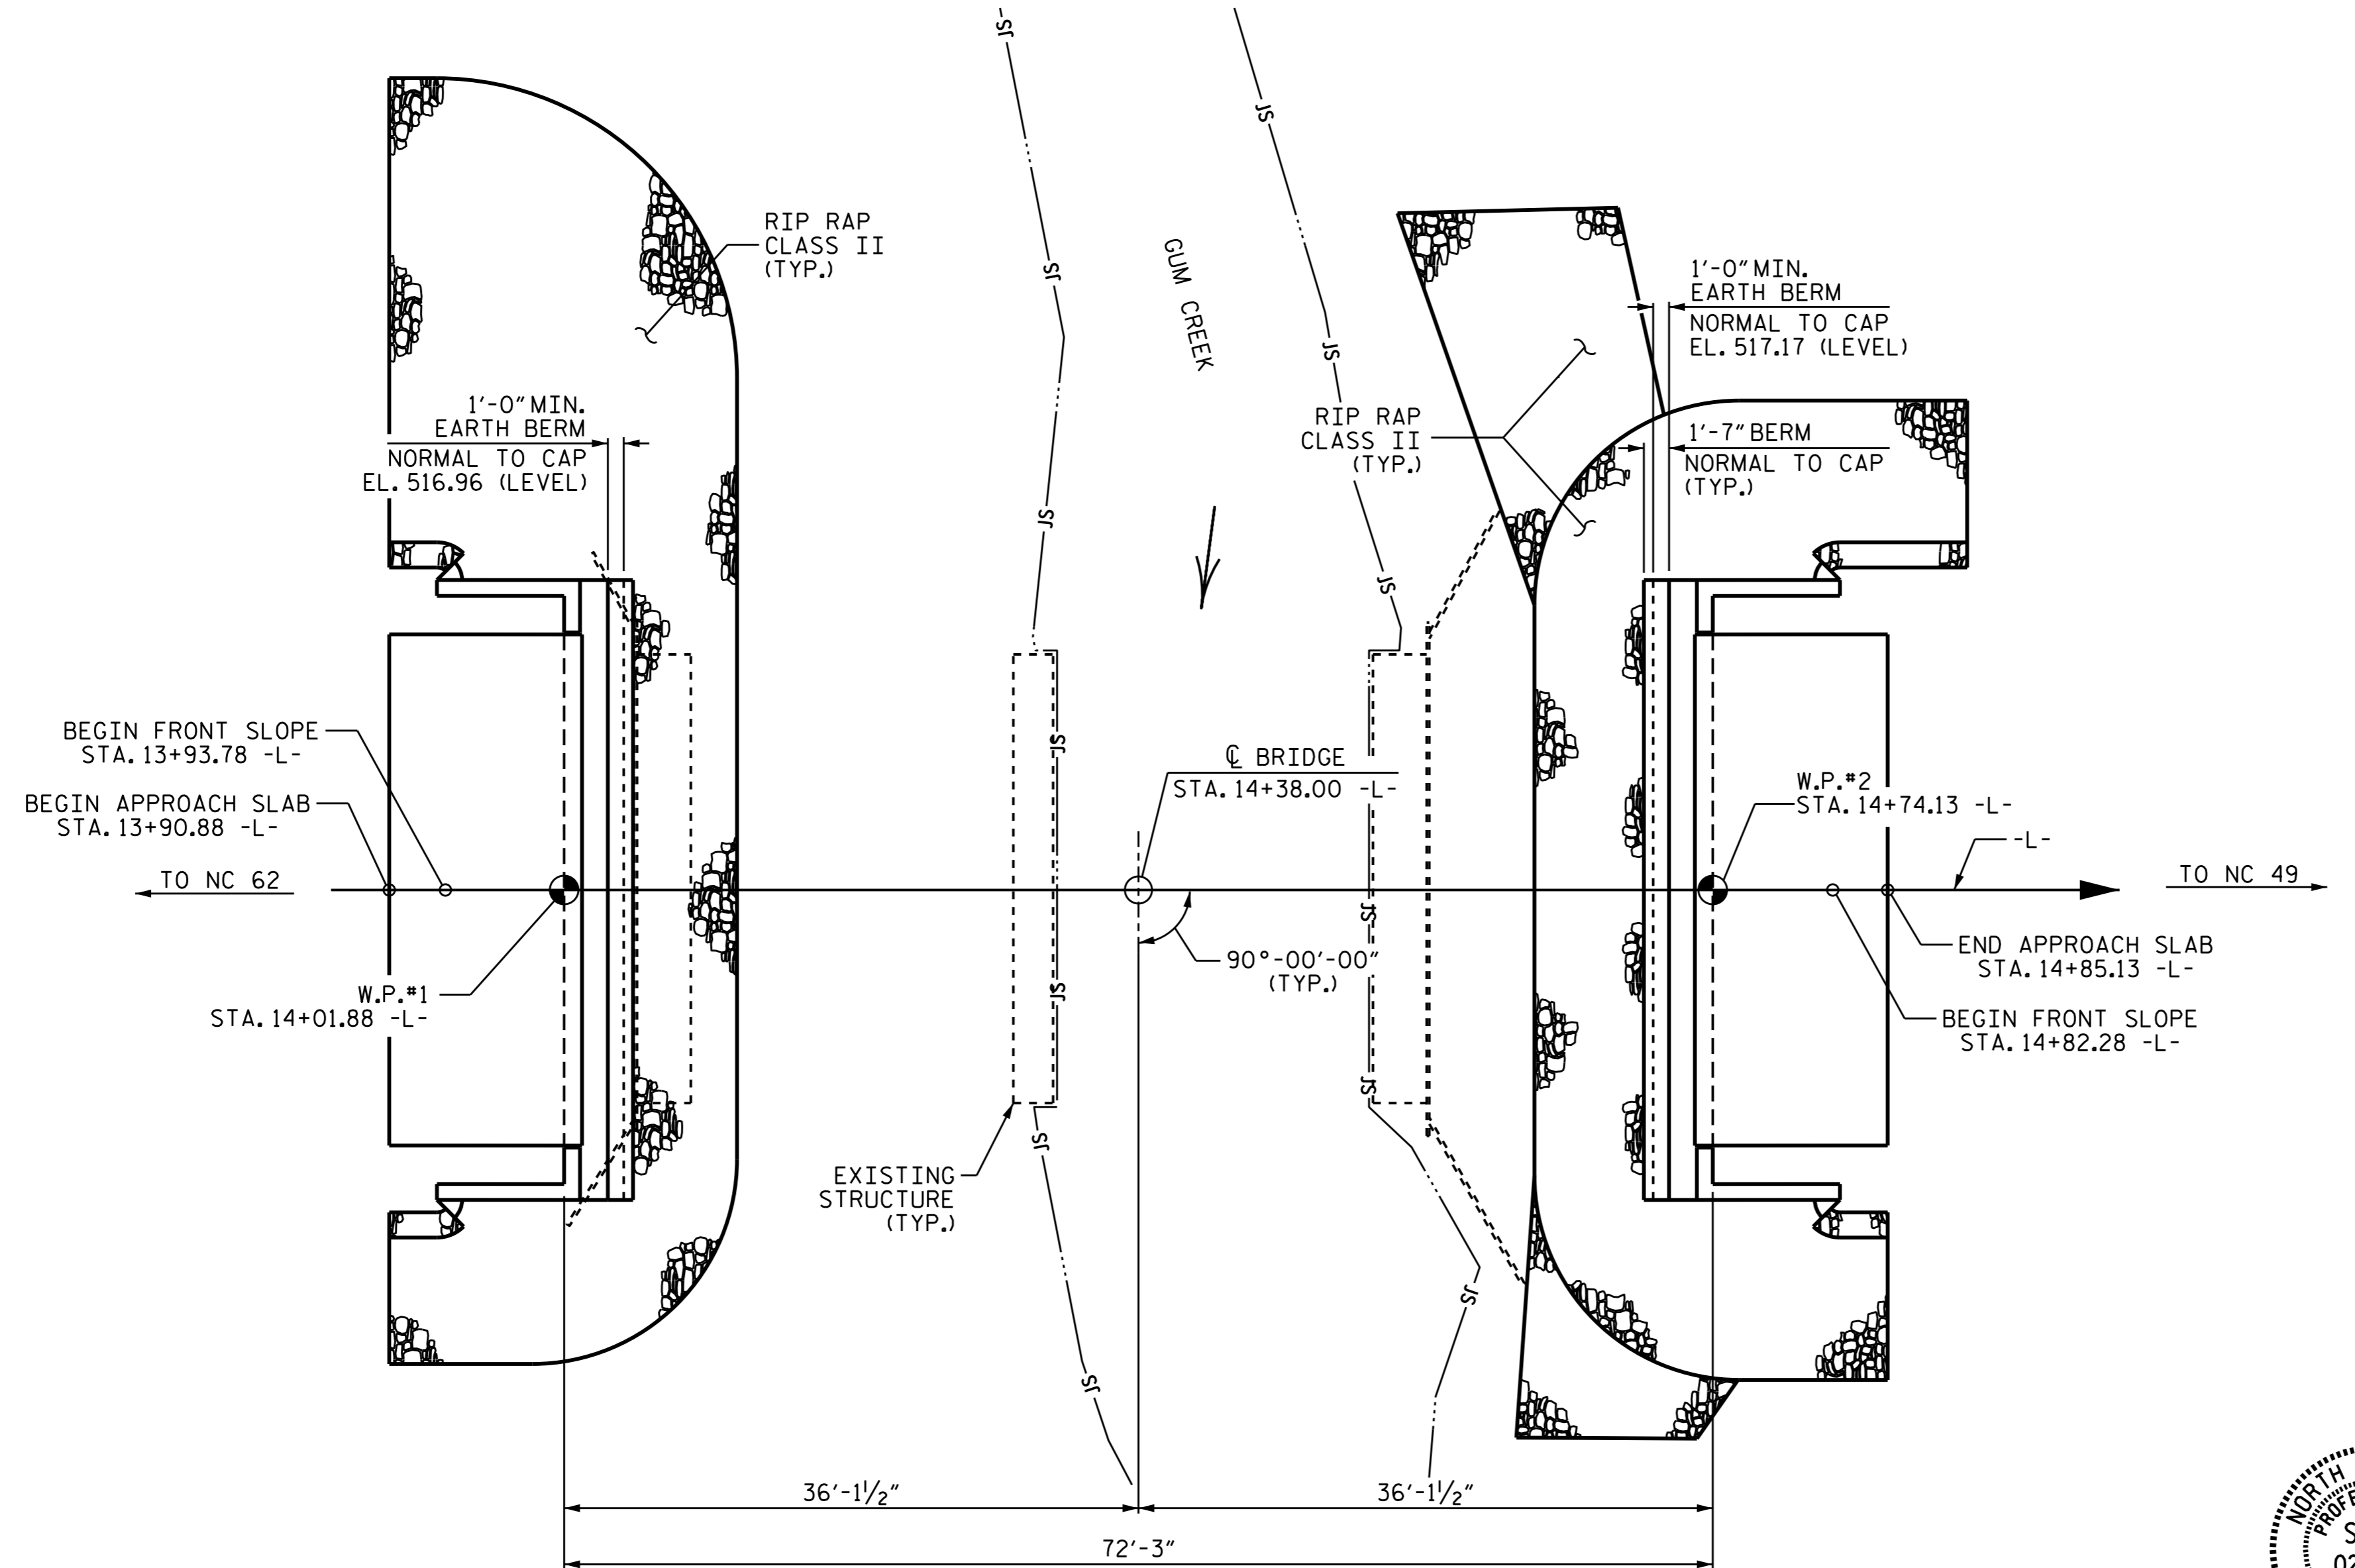

PLAN

PILES NOT SHOWN FOR CLARITY


I HEREBY CERTIFY THESE PLANS ARE THE AS-BUILT PLANS



PROJECT NO. B-5342
ALAMANCE COUNTY
 STATION: 14+38.00 -L-

SHEET 1 OF 3 REPLACES BRIDGE NO. 169

STATE OF NORTH CAROLINA
 DEPARTMENT OF TRANSPORTATION
 RALEIGH
 GENERAL DRAWING
 BRIDGE OVER GUM CREEK
 ON SR 1148 BETWEEN
 SR 1204 & SR 1154

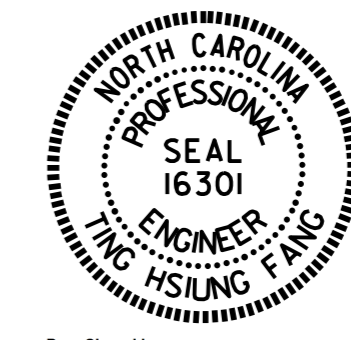

DRAWN BY: William J. Parker DATE: 06/02/14
 CHECKED BY: T. L. AVERETTE DATE: 7/16/14
 DESIGN ENGINEER OF RECORD: T. L. AVERETTE DATE: 7/15/15

DocuSigned by: J. M. Bailey 10/15/2015

DocuSigned by: T. H. Fong 10/14/2015

REVISIONS						SHEET NO. S-1
NO.	BY:	DATE:	NO.	BY:	DATE:	
1			3			TOTAL SHEETS 18
2			4			