



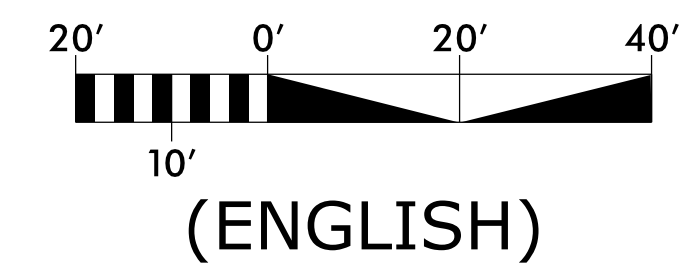

INTERSECTION DETAIL -L- /MLK FRWY WESTBOUND RAMPS

NAD 83/NRS 2007

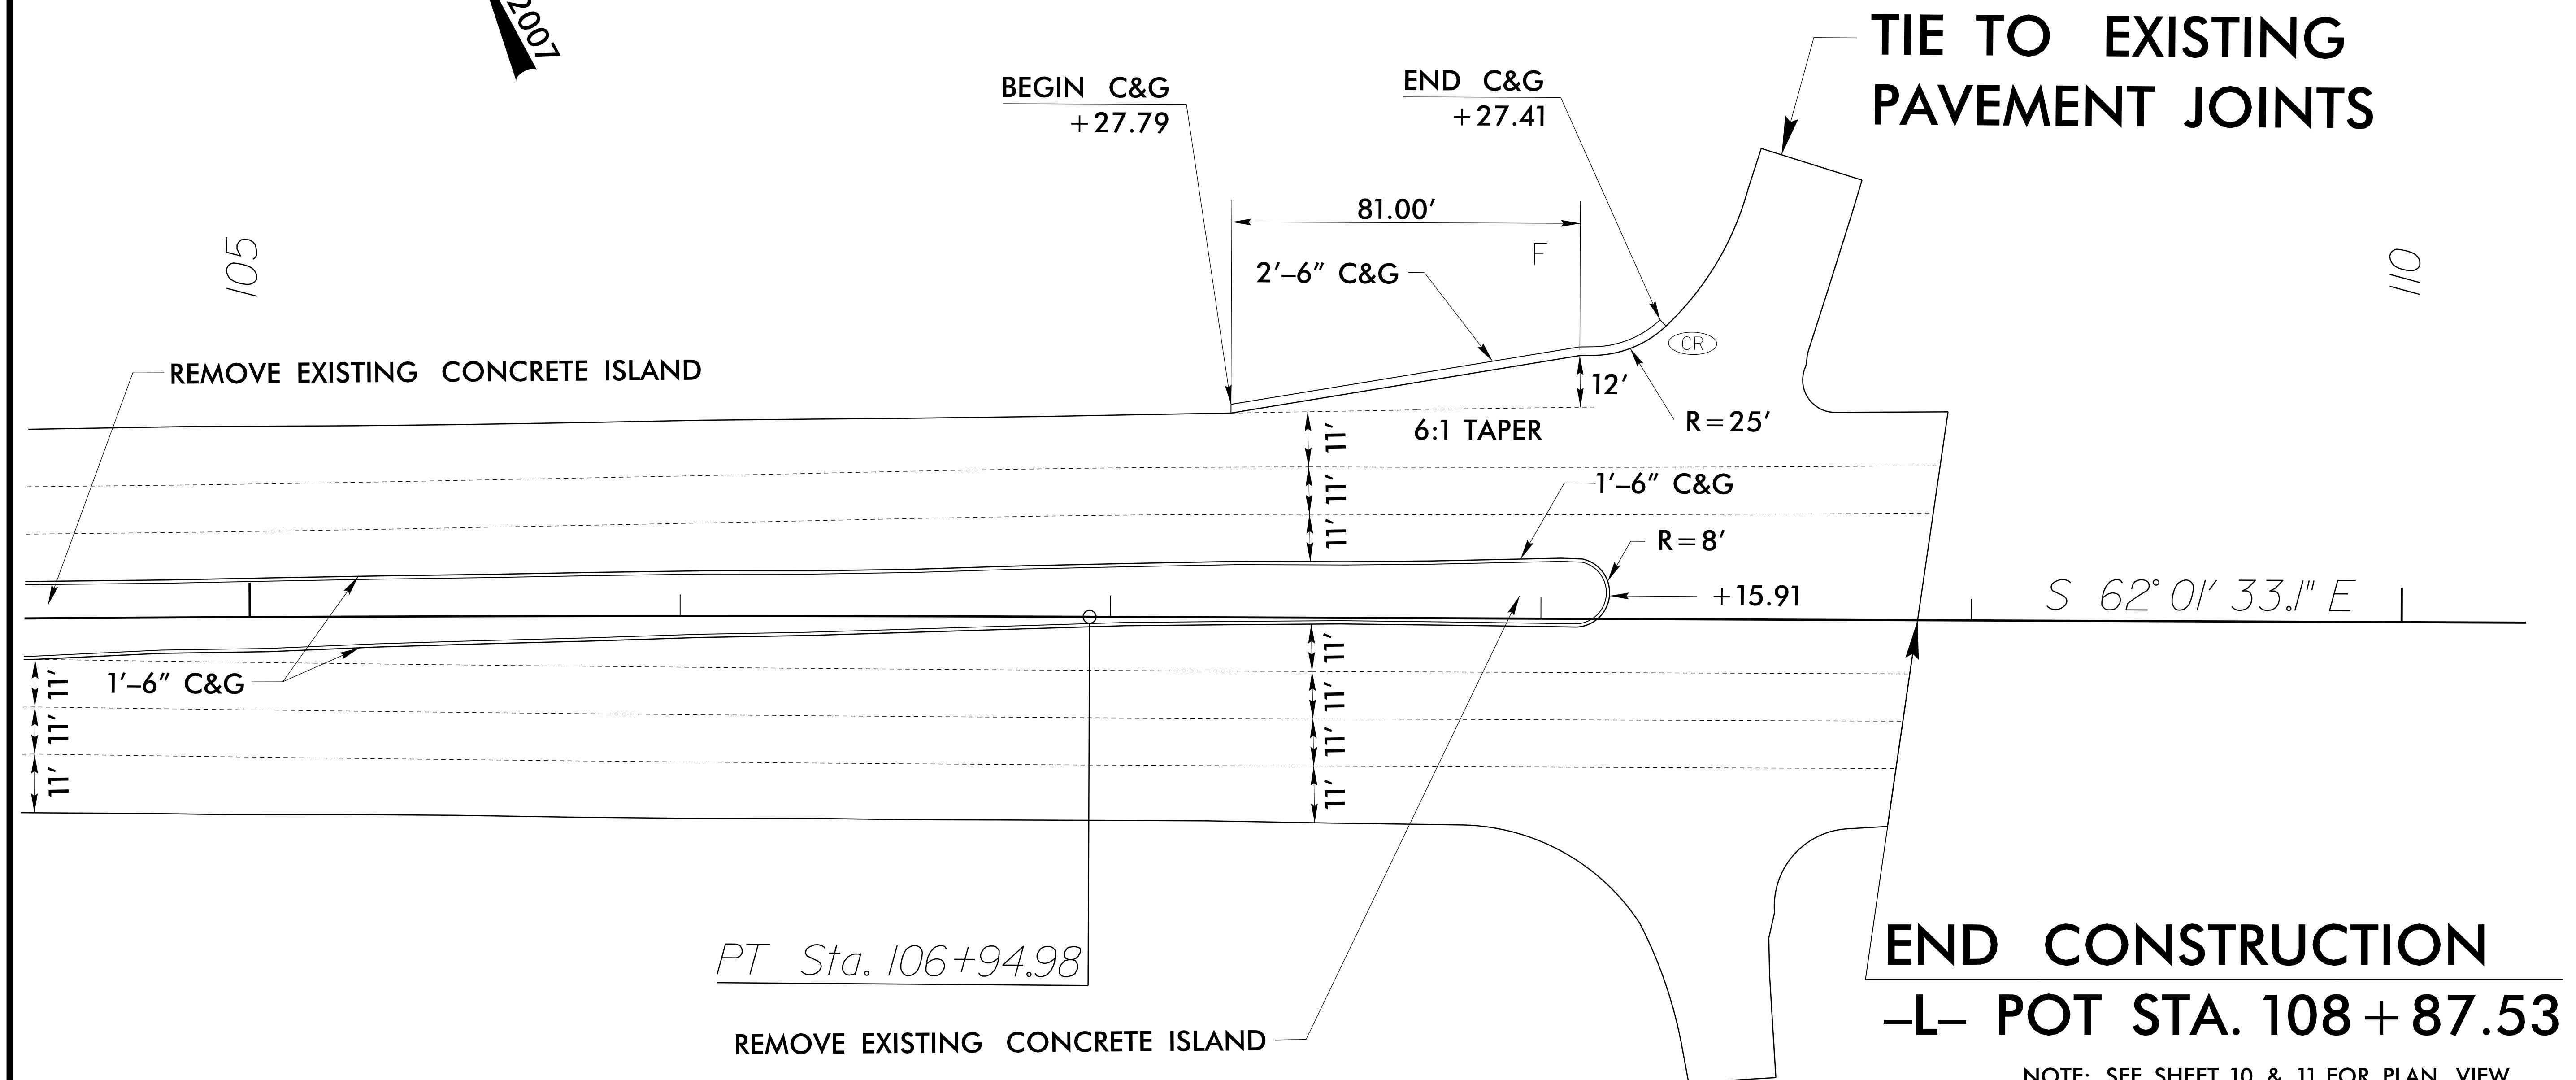

TIE TO EXISTING PAVEMENT JOINTS

END CONSTRUCTION
-L- POT STA. 108+87.53

TIE TO EXISTING PAVEMENT JOINTS

NOTE: SEE SHEET 10 & 11 FOR PLAN VIEW
SEE SHEET 16 FOR PROFILE
ISLAND RADII ARE 1' UNLESS OTHERWISE NOTED

ALL EXISTING CURB RAMPS THAT DO NOT MEET CURRENT STANDARDS SHALL BE REPLACED OR RETROFITTED AT THE DISCRETION OF THE ENGINEER
SEE SHEET 2C-1 TRHU 2C-6 FOR CURB RAMP DETAILS

5/14/09 invl102_exp050310m_Rdy_psh_2B-5.dgn