


PROJECT REFERENCE NO. W-5206AM	SHEET NO. 4
RW SHEET NO.	
ROADWAY DESIGN ENGINEER	HYDRAULICS ENGINEER

NAD 83 NRS 2007

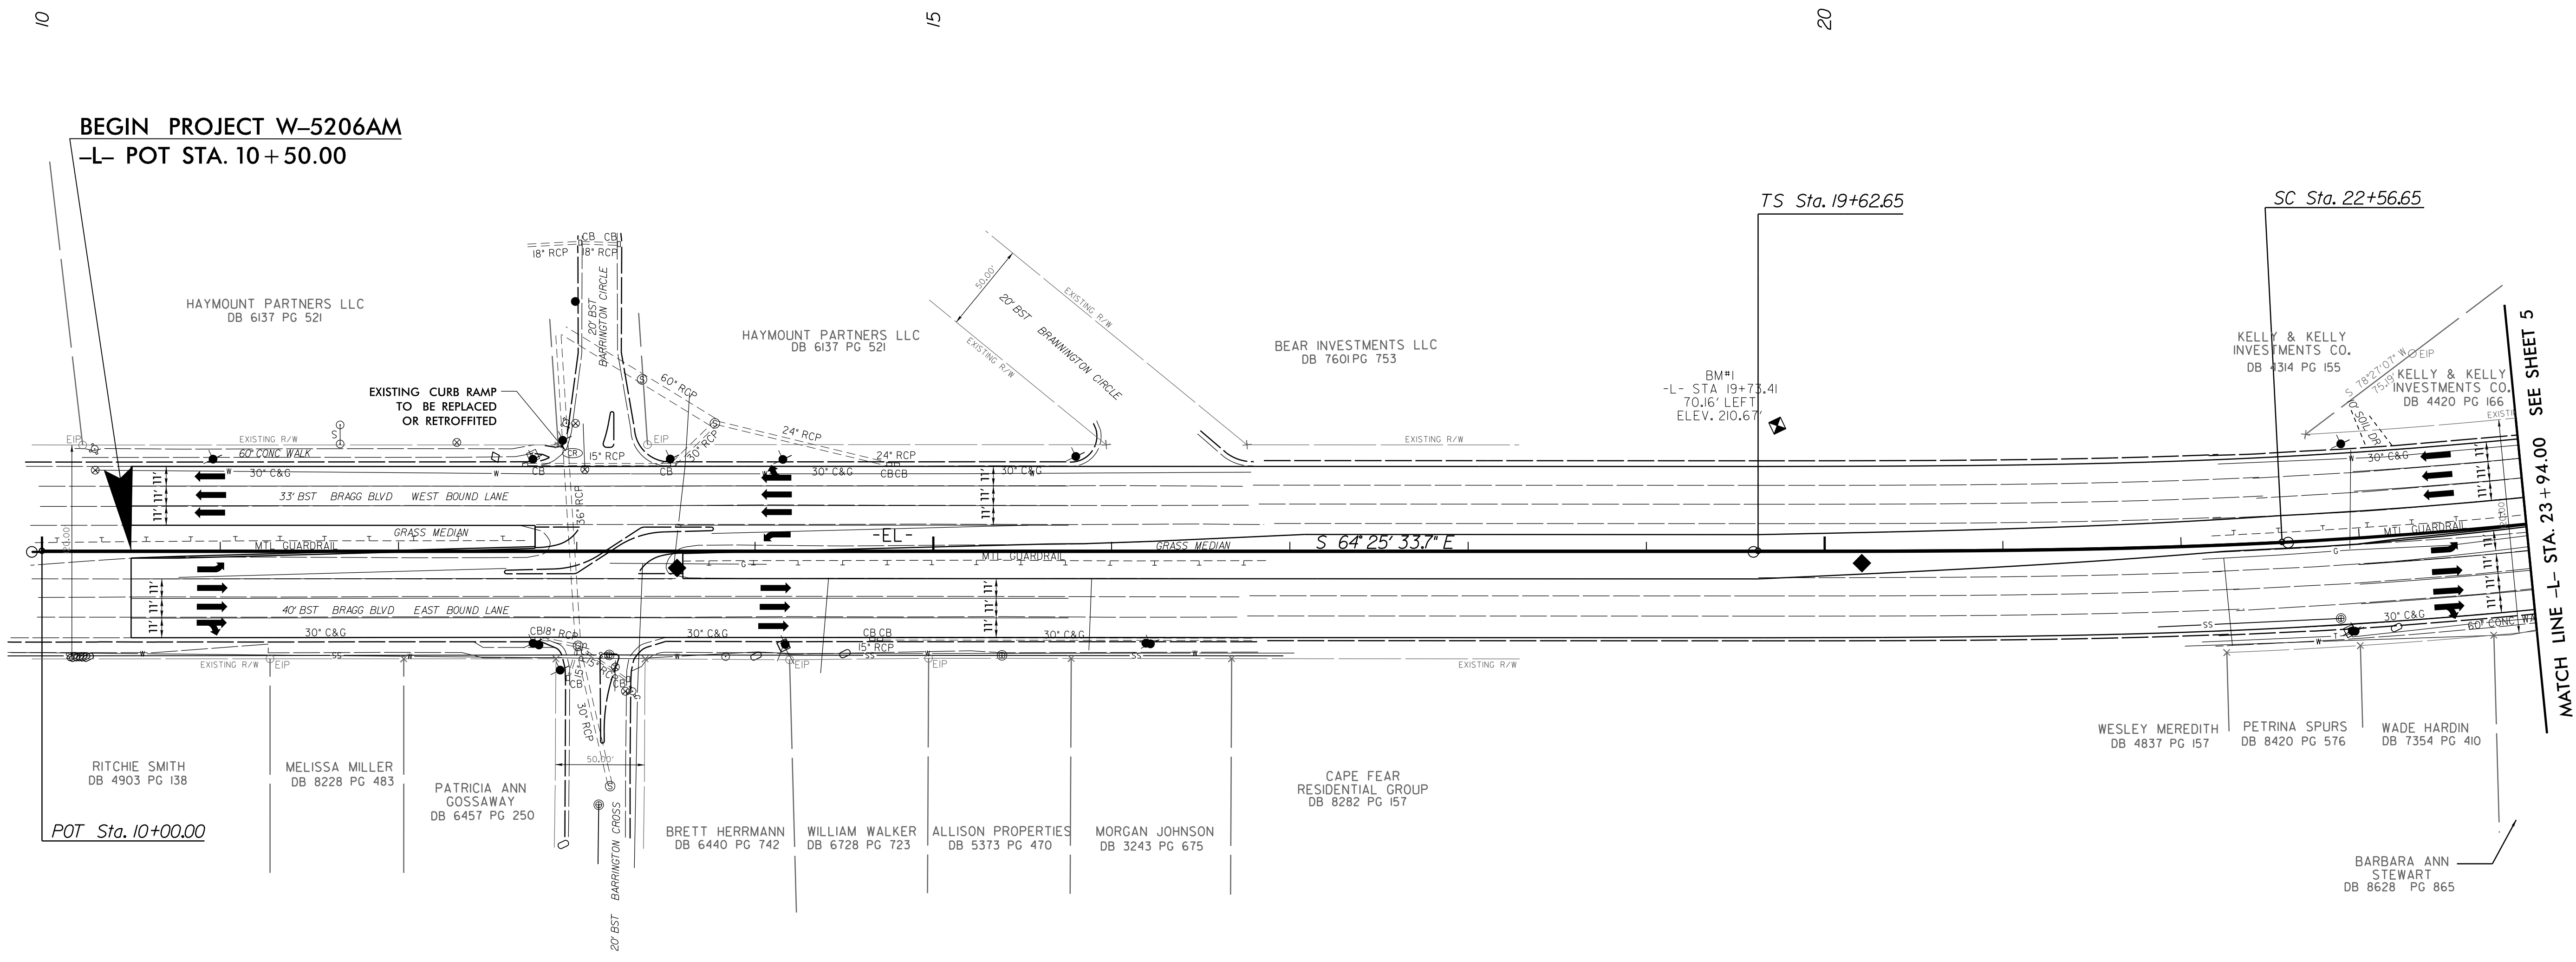

BEGIN PROJECT W-5206AM  
-L- POT STA. 10+50.00

TS Sta. 19+62.65

SC Sta. 22+56.65

MATCH LINE -L- STA. 23+94.00 SEE SHEET 5

REVISIONS

NOTE: SEE SHEET 13 FOR PROFILE  
SEE SHEET 2C-1 THRU 2C-6  
FOR CURB RAMP DETAILS

8/17/99  
 Invgld: \\s05065107\Redy\_psh\_4.dgn  
 11:56:11 AM