



NAD 83/NSRS 2007

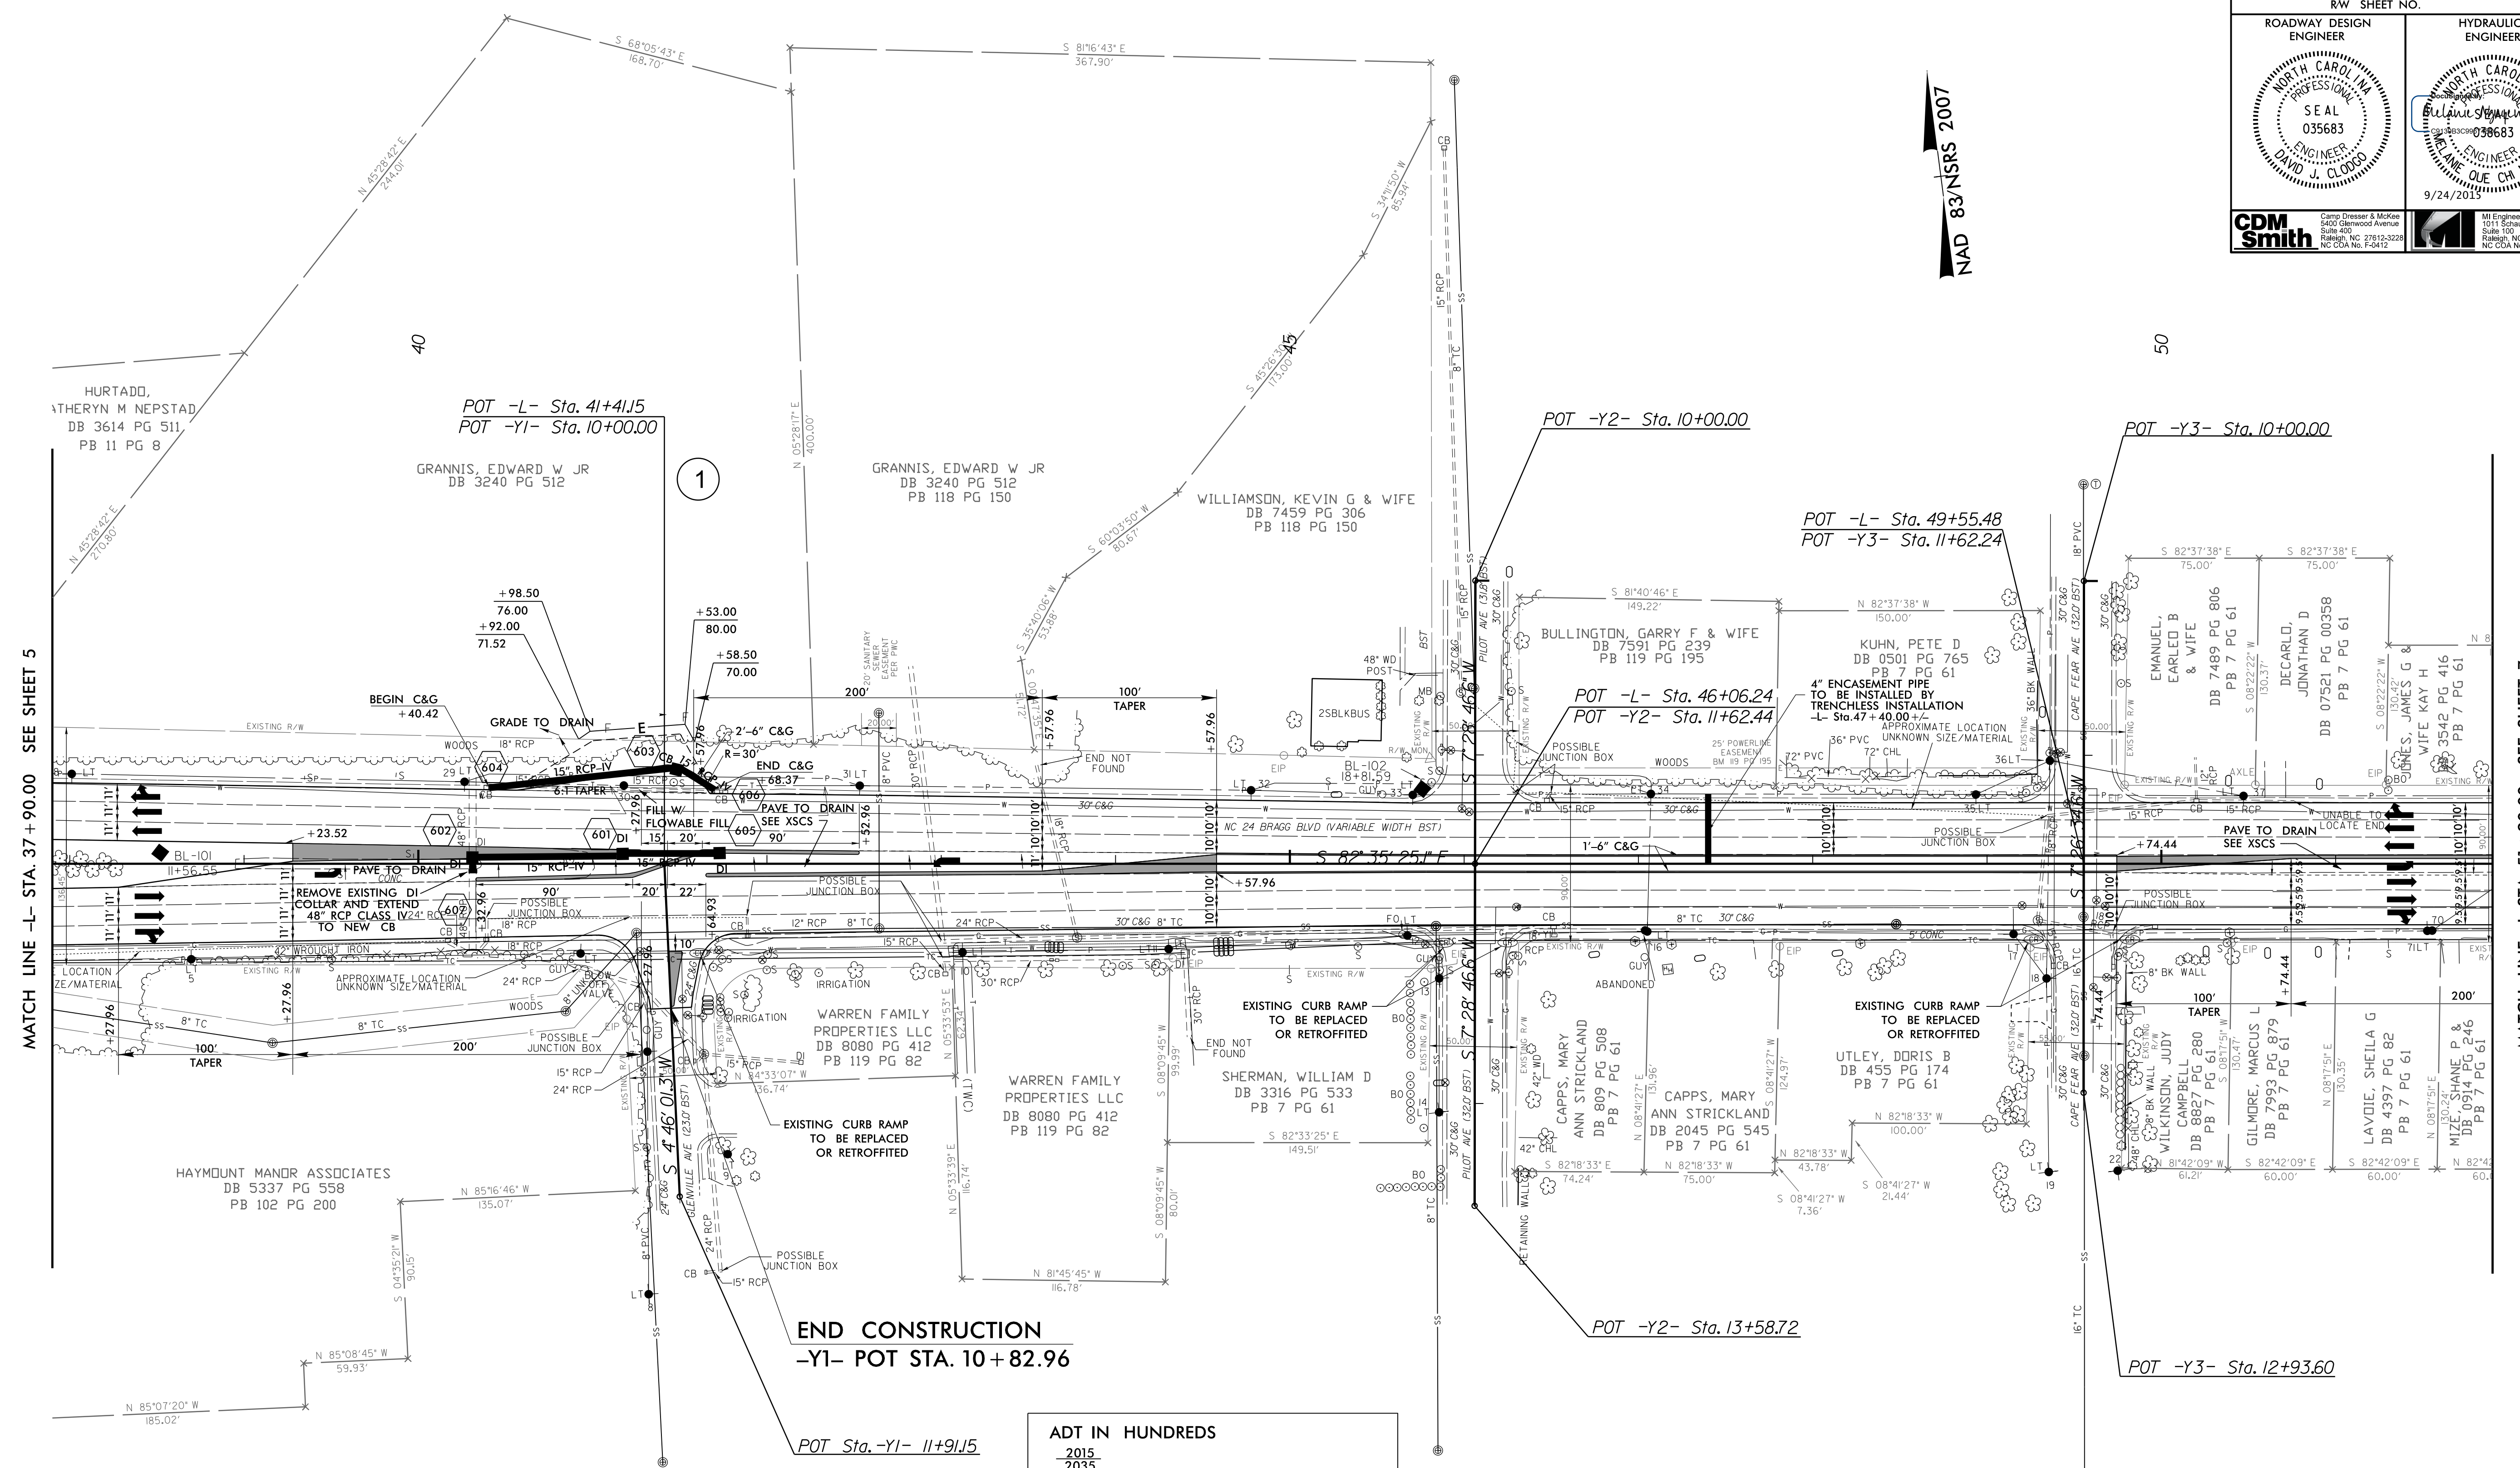

MATCH LINE -L- STA. 37 + 90.00 SEE SHEET 5

MATCH LINE -L- STA. 51 + 90.00 SEE SHEET 7

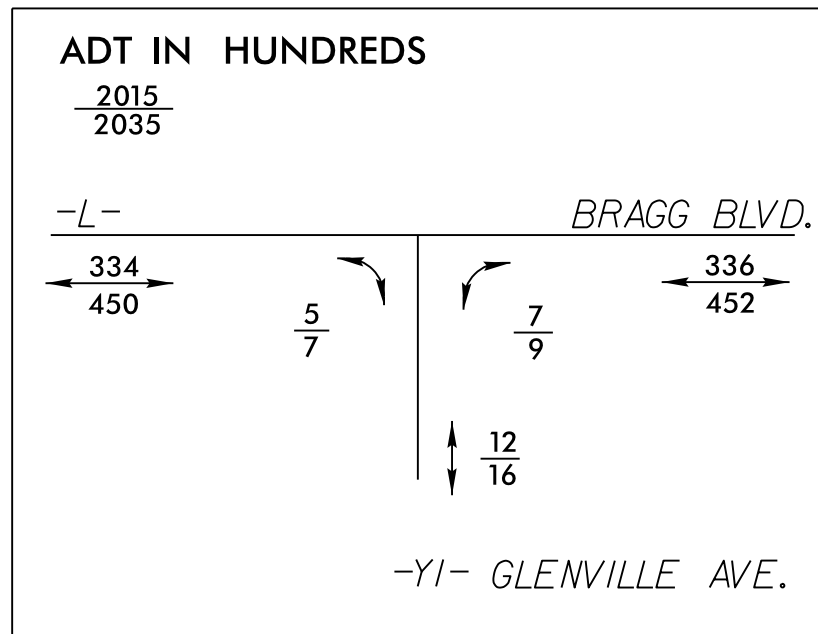

NOTE: SEE SHEET 14 FOR PROFILE
 SEE SHEET 2B-1 FOR CROSS OVER DETAIL
 SEE SHEET 2C-7 & 2C-8 FOR DRAINAGE DETAIL
 SEE SHEET 2C-1 THRU 2C-6 FOR CURB RAMP DETAILS

REVISIONS

8/17/99

9/21/2015 4:25:37 PM
 W:\5206AM\1124.dwg psh_6.dgn
 11:56:31 AM