


-L-	
PI Sta 58+51.06 Δ = 0' 30" 41.6" (RT) D = 1' 08" 45.3" L = 44.64' T = 22.32' R = 5,000.00'	PI Sta 63+12.19 Δ = 19' 54" 11.2" (RT) D = 2' 57" 12.2" L = 673.91' T = 340.38' R = 1,940.00'

NAD 83/NSRS 2007

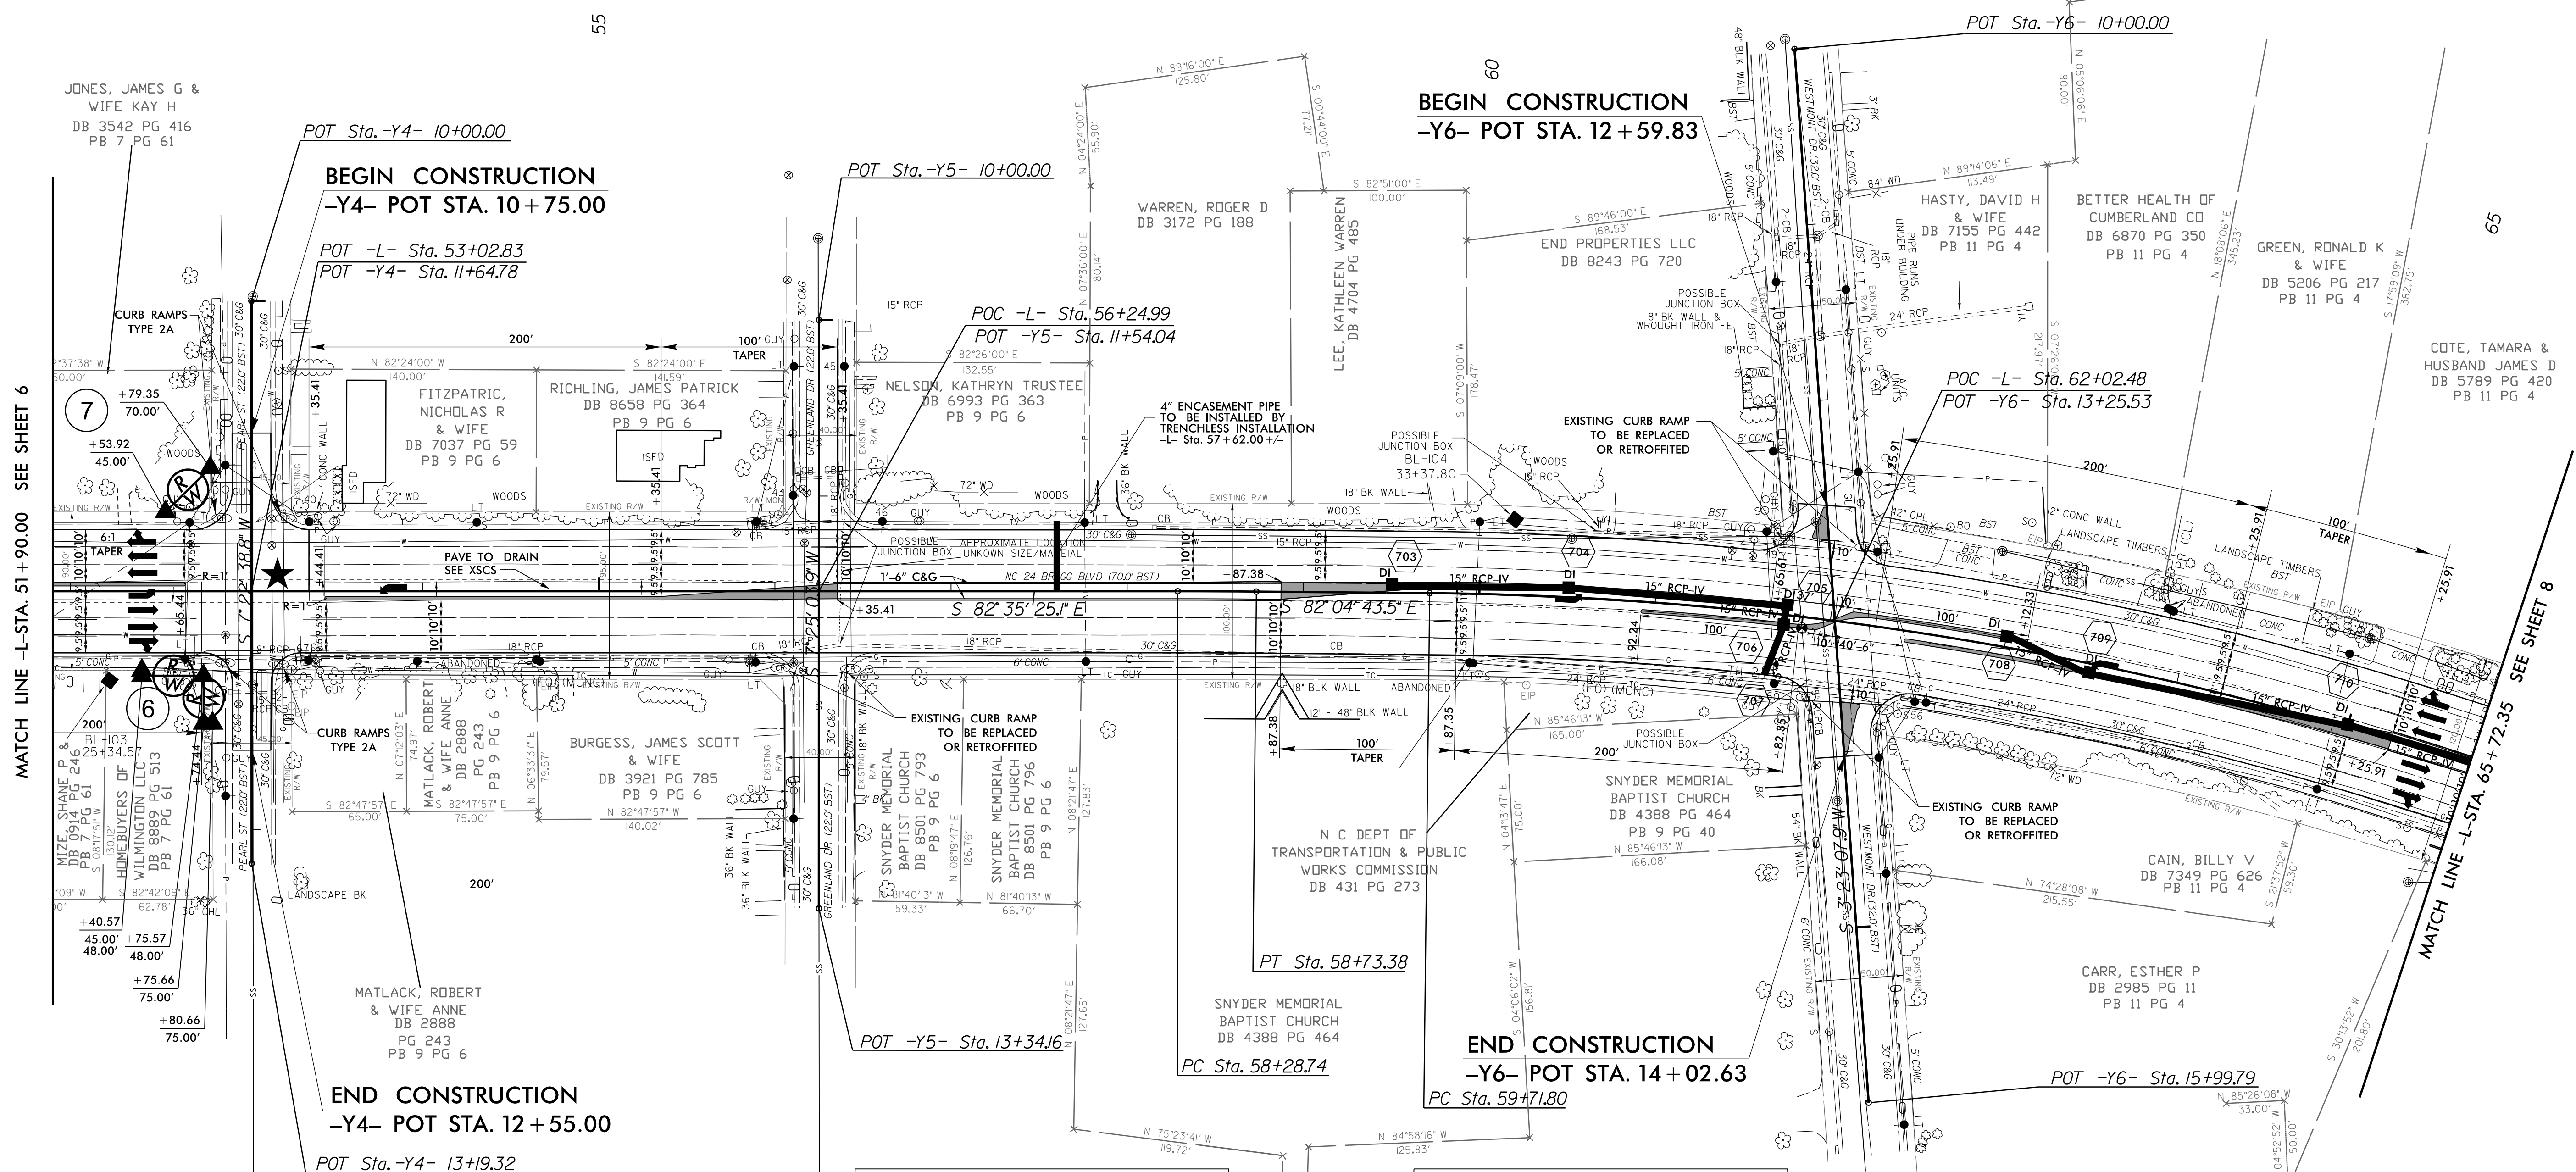

MATCH LINE -L- STA. 51+90.00 SEE SHEET 6

MATCH LINE -L- STA. 65+72.35 SEE SHEET 8

ADT IN HUNDREDS			
2015		2035	
-Y4- PEARL ST.			
7 10		24 32	
336 452		338 456	
-L- BRAGG BLVD.			
4 6		3 5	
10 14		13 17	
339 456		344 459	
-Y6- WESTMONT DR.			
10 14		24 32	
339 456		344 459	
-L- BRAGG BLVD.			
2 3		2 3	
10 14		13 17	
339 456		344 459	

★ TRAFFIC SIGNAL
 NOTE: EXISTING FLASHING YELLOW LIGHT ON WESTMONT DR TO BE REMOVED
 SEE SHEET 14 & 15 FOR PROFILE
 SEE SHEET 2C-1 THRU 2C-6 FOR CURB RAMP DETAILS
 SEE SHEET 2B-2 FOR CROSS OVER DETAIL
 SEE SHEET 2C-7 & 2C-8 FOR DRAINAGE DETAILS

REVISIONS

9/24/2015 4:27:03 PM W:\5206AM\TCD\psh_7.dgn 11:56:31 AM