



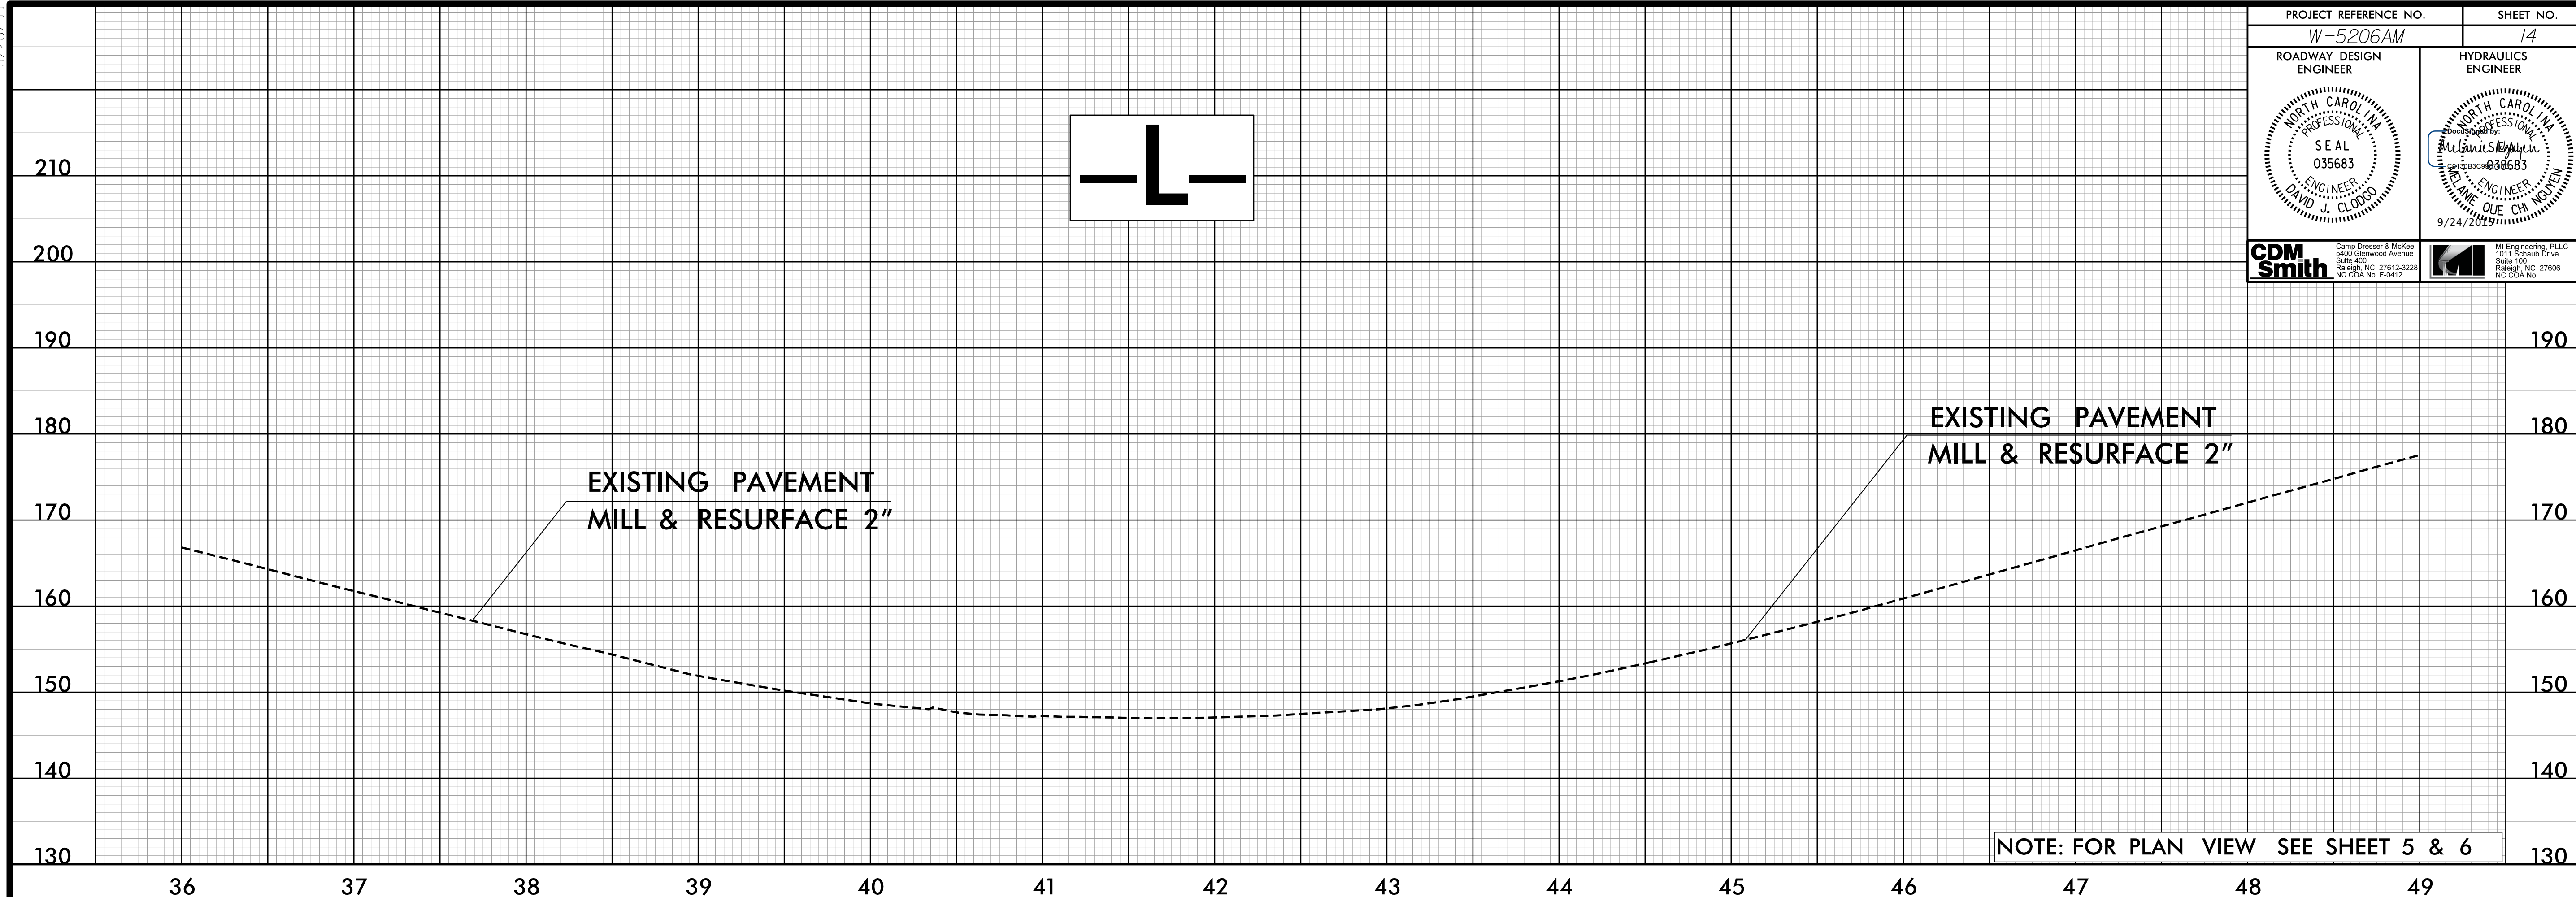



5/28/99

PROJECT REFERENCE NO. <i>W-5206AM</i>		SHEET NO. <i>14</i>
ROADWAY DESIGN ENGINEER		HYDRAULICS ENGINEER
		
		

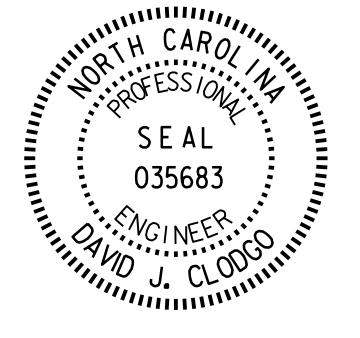

NOTE: FOR PLAN VIEW SEE SHEET 5 & 6

inv:\05\206AM\BSS\01...sht-13-17.dgn

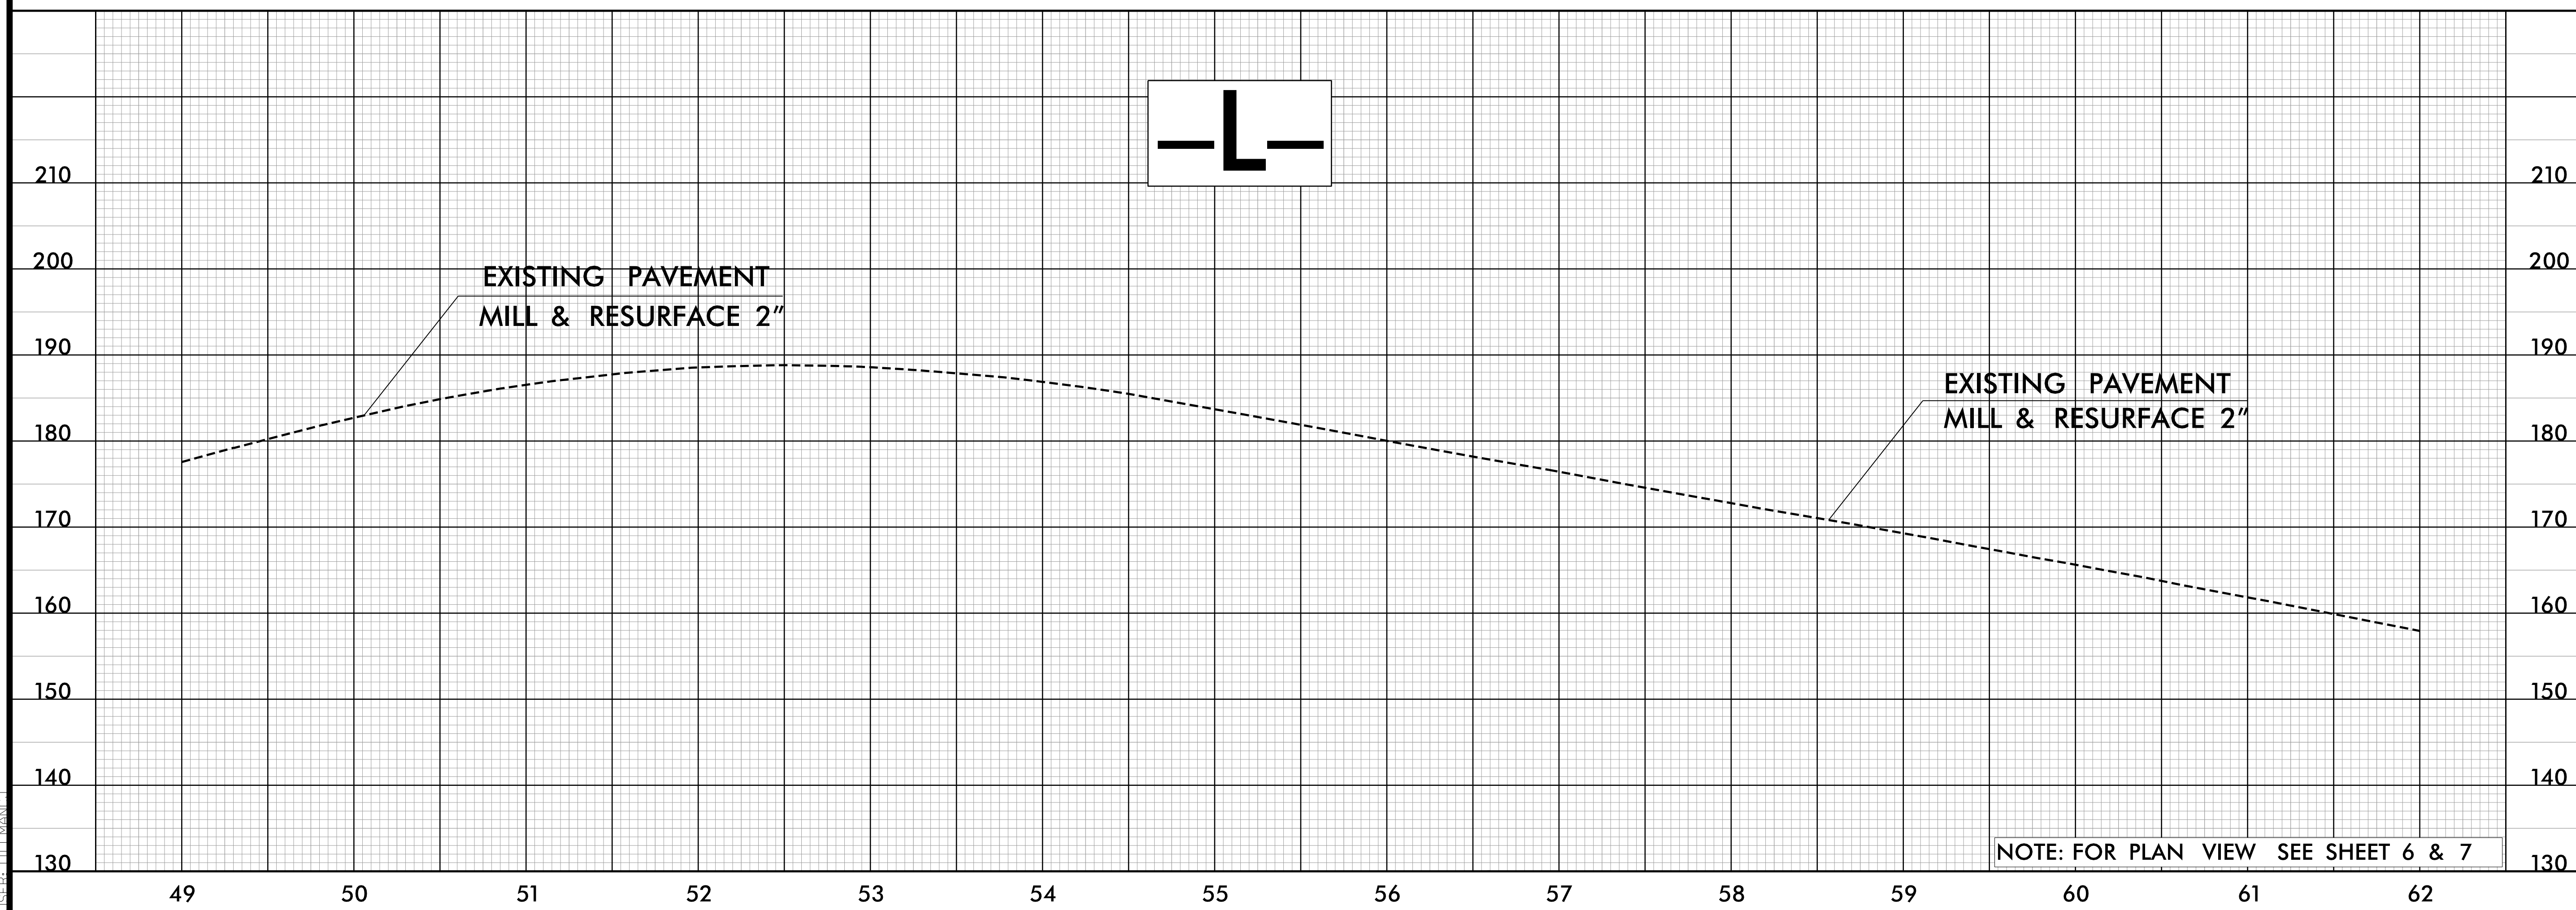

NOTE: FOR PLAN VIEW SEE SHEET 6 & 7