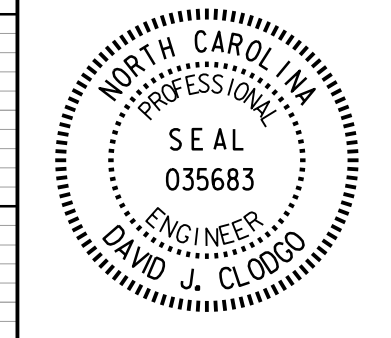
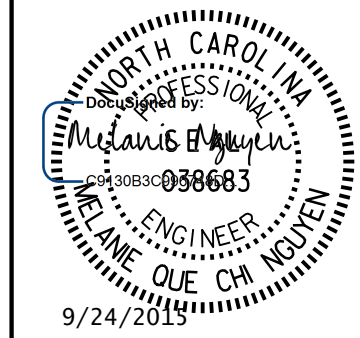


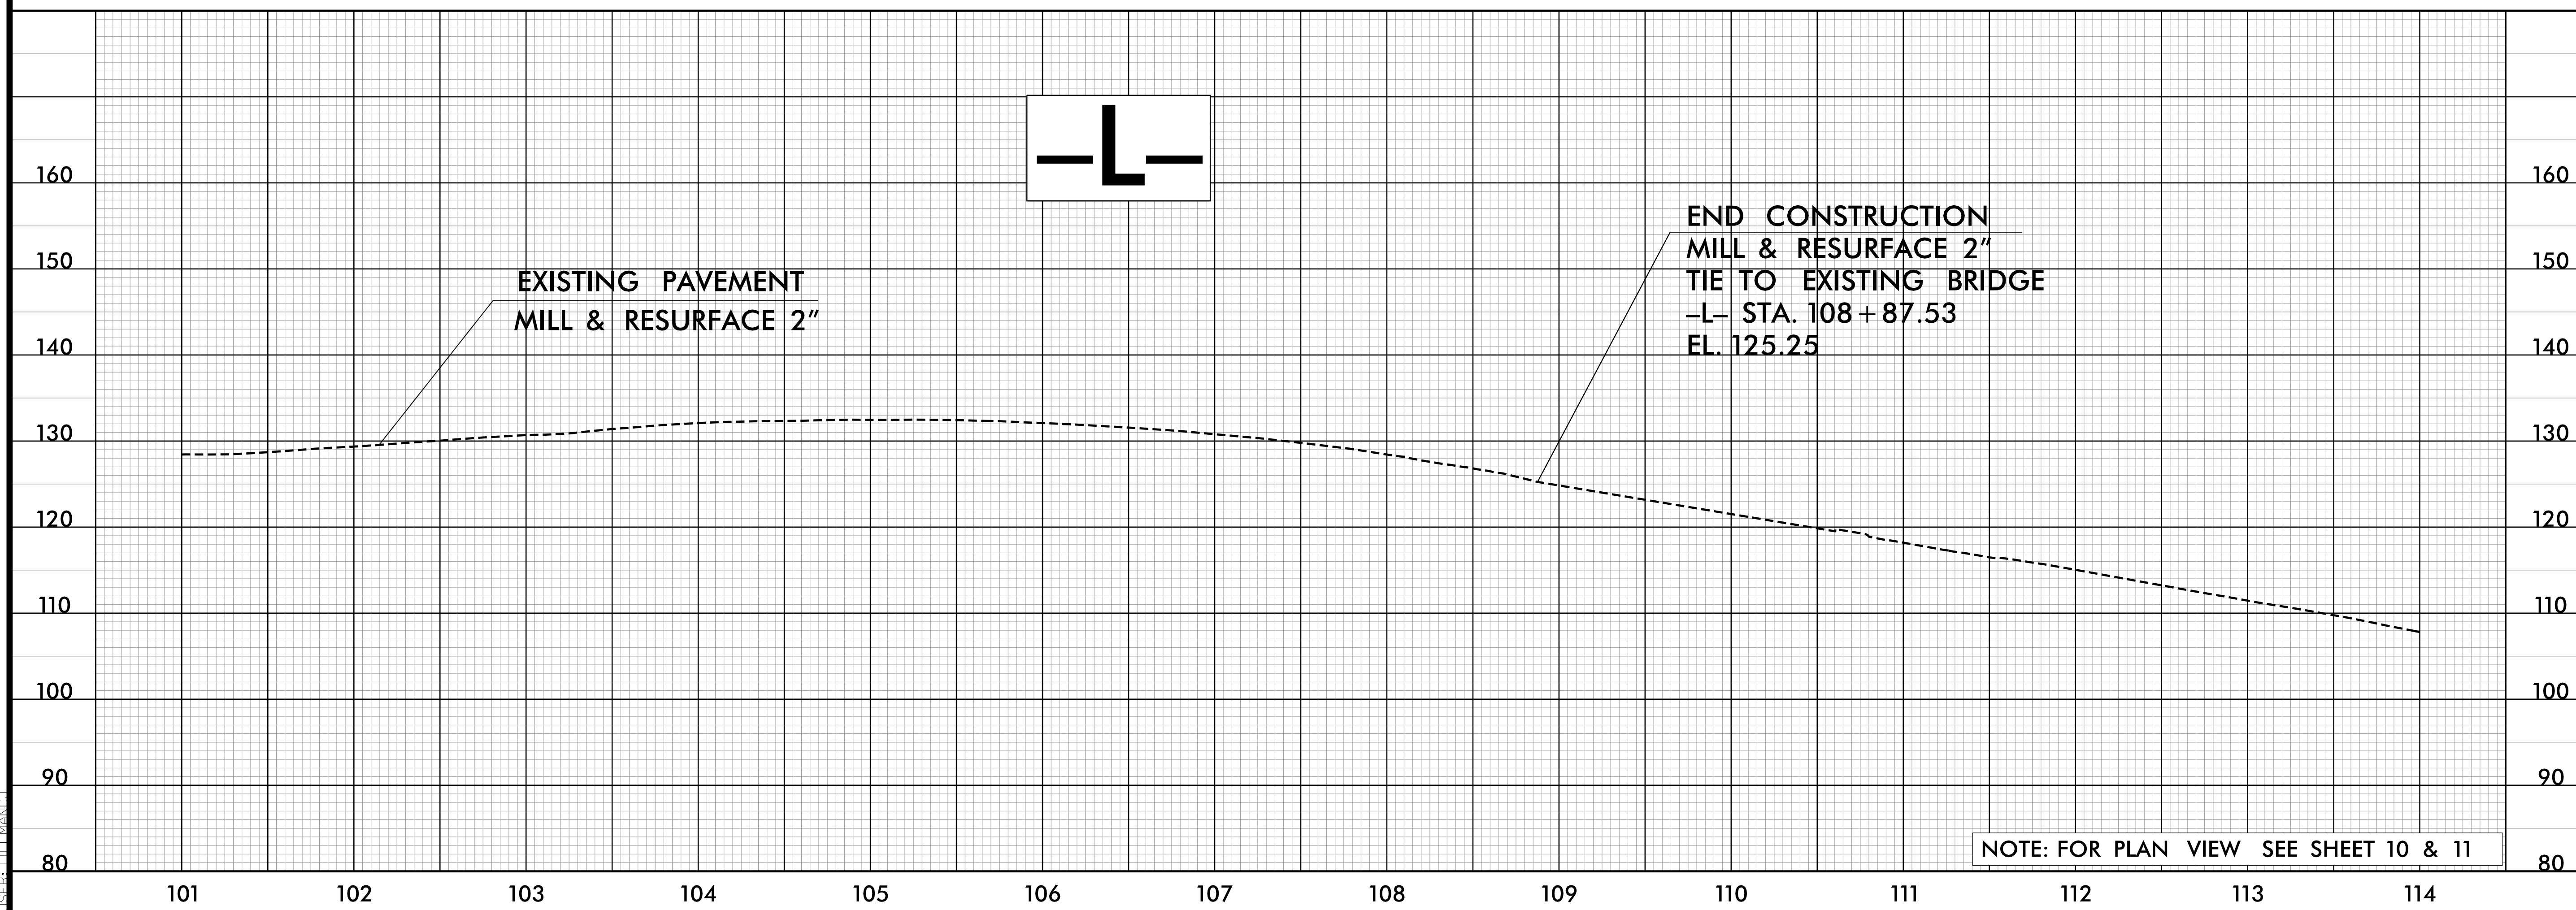
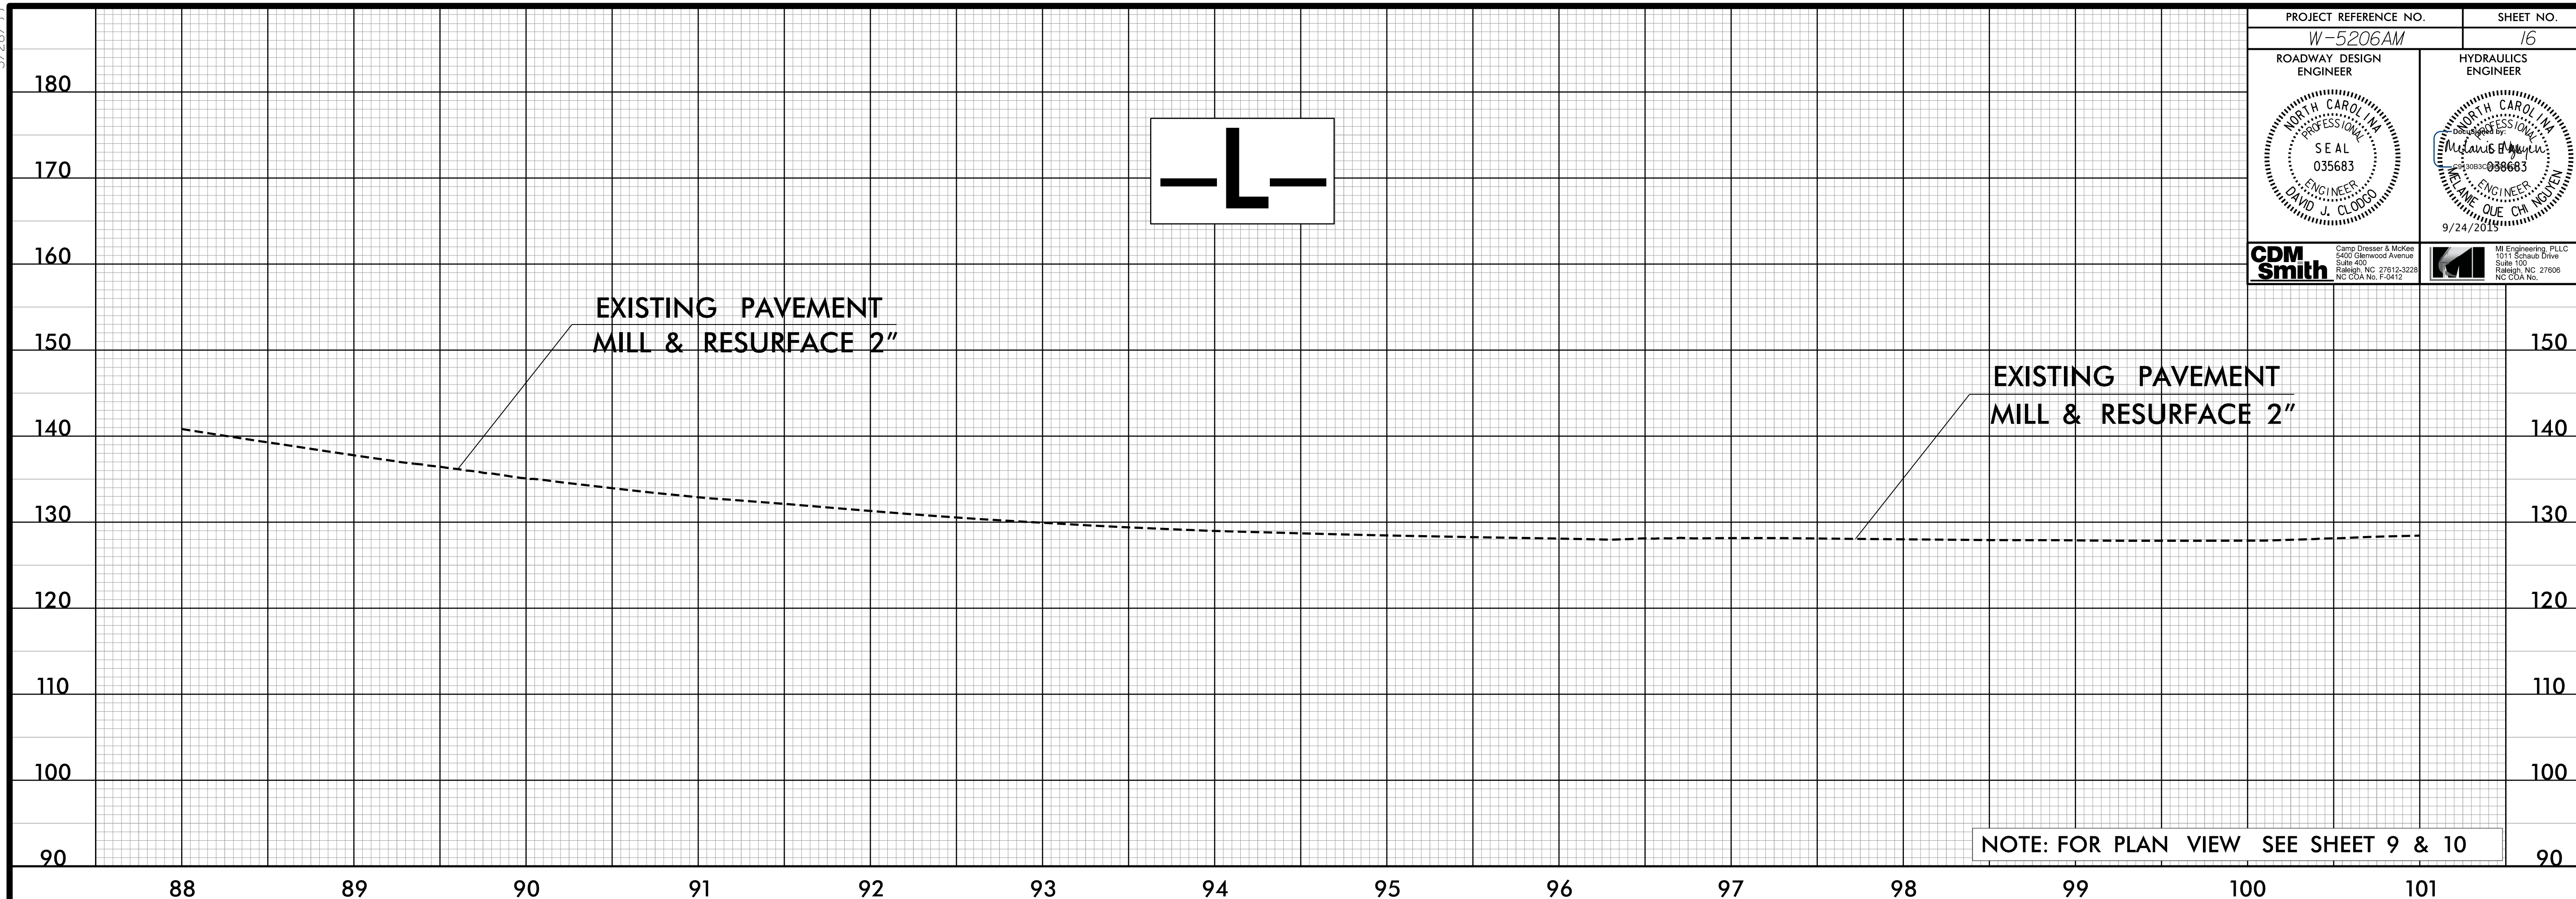


5/28/99

PROJECT REFERENCE NO. W-5206AM		SHEET NO. 16
ROADWAY DESIGN ENGINEER		HYDRAULICS ENGINEER
		
		



inv:\old_exam_session\test\01\MANAGER\p1...sht-13-17.dgn