



5/28/99

PROJECT REFERENCE NO. W-5206AM		SHEET NO. 17
ROADWAY DESIGN ENGINEER		HYDRAULICS ENGINEER

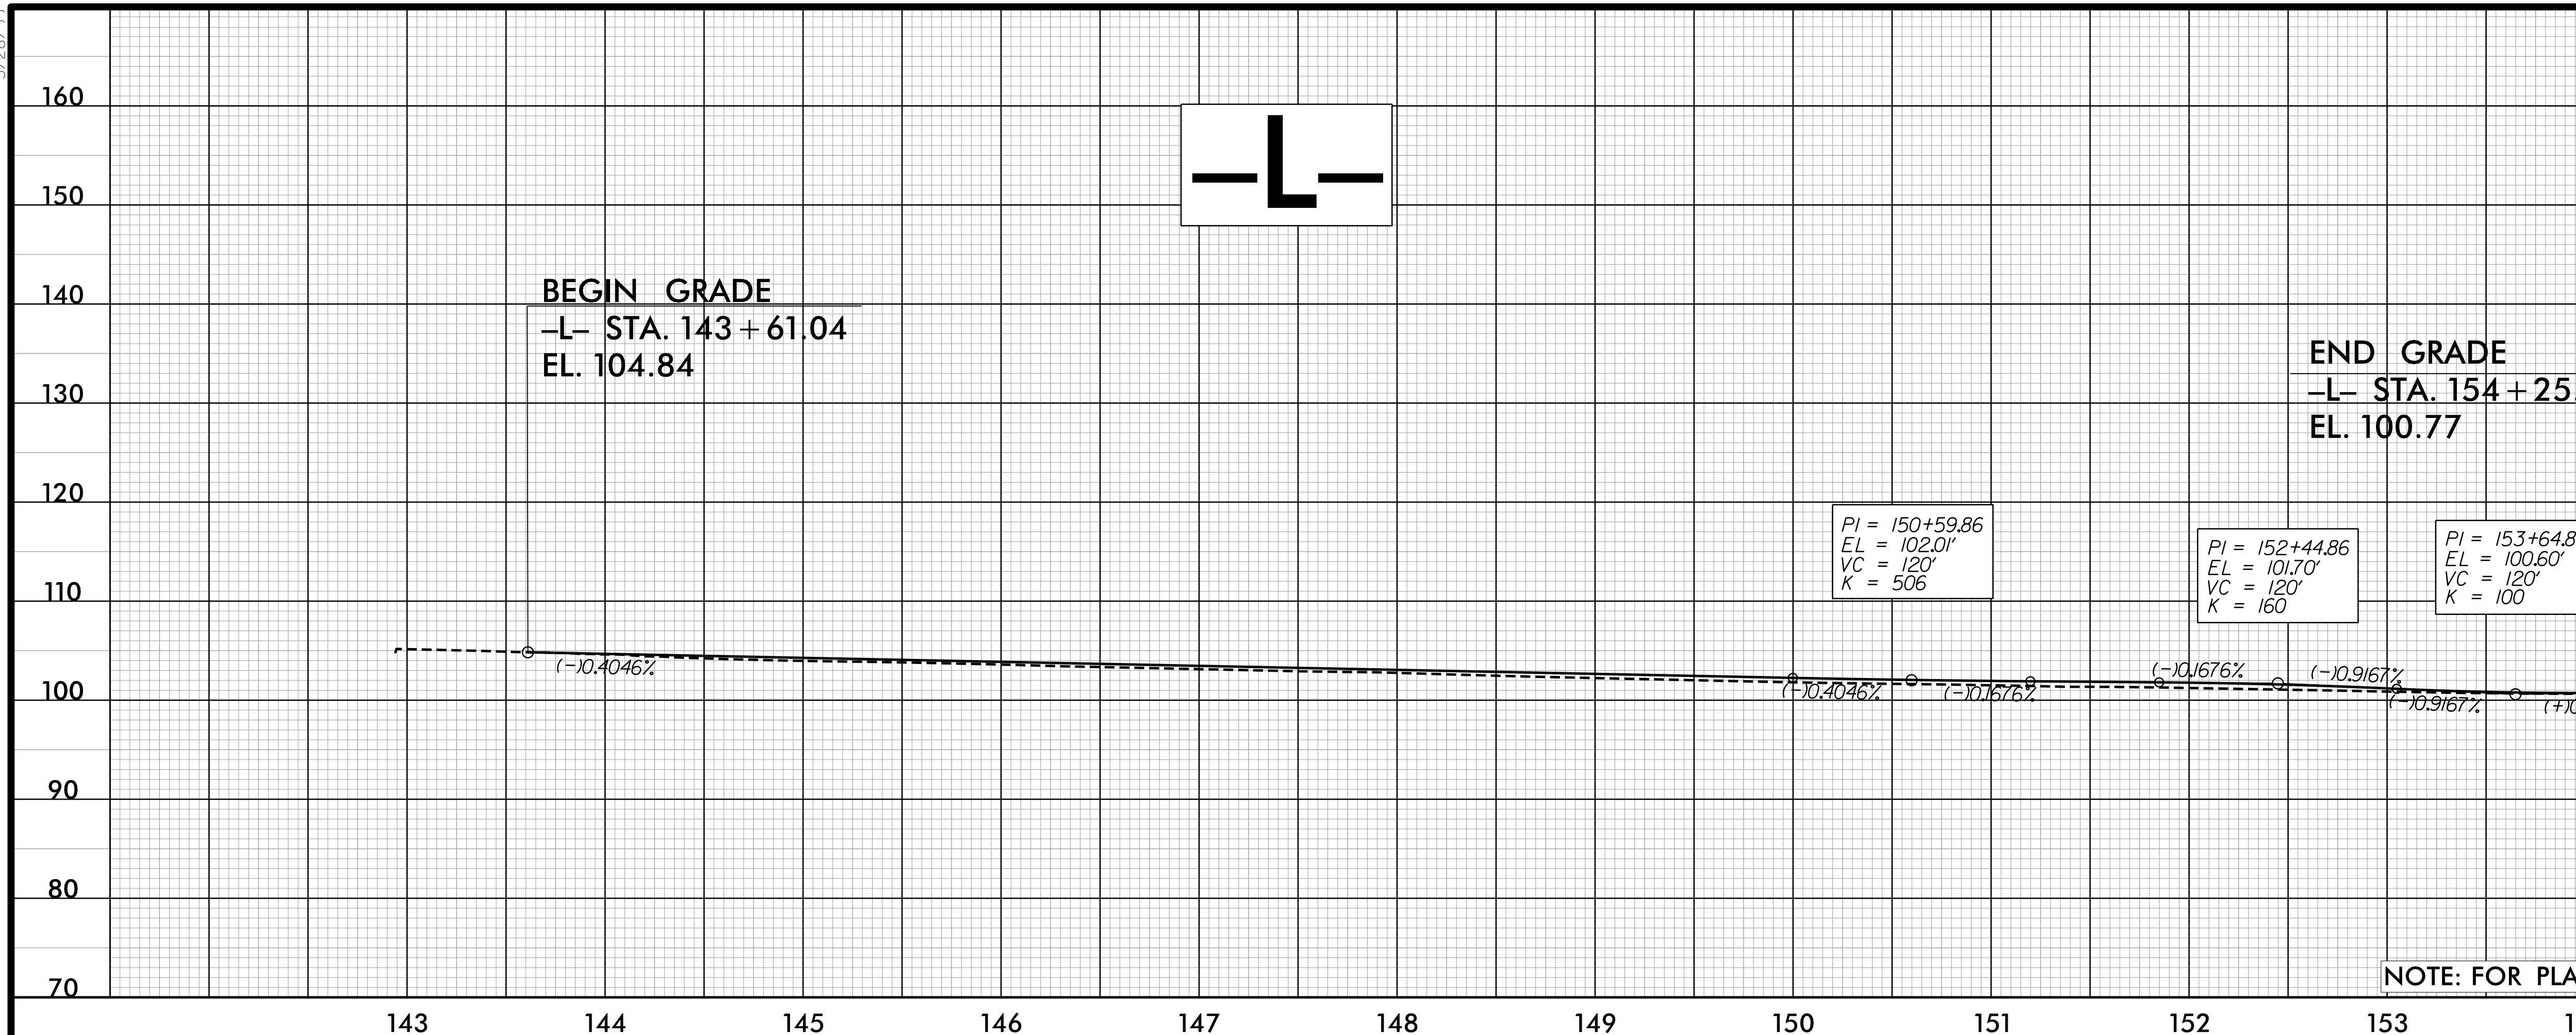

NOTE: FOR PLAN VIEW SEE SHEET 12

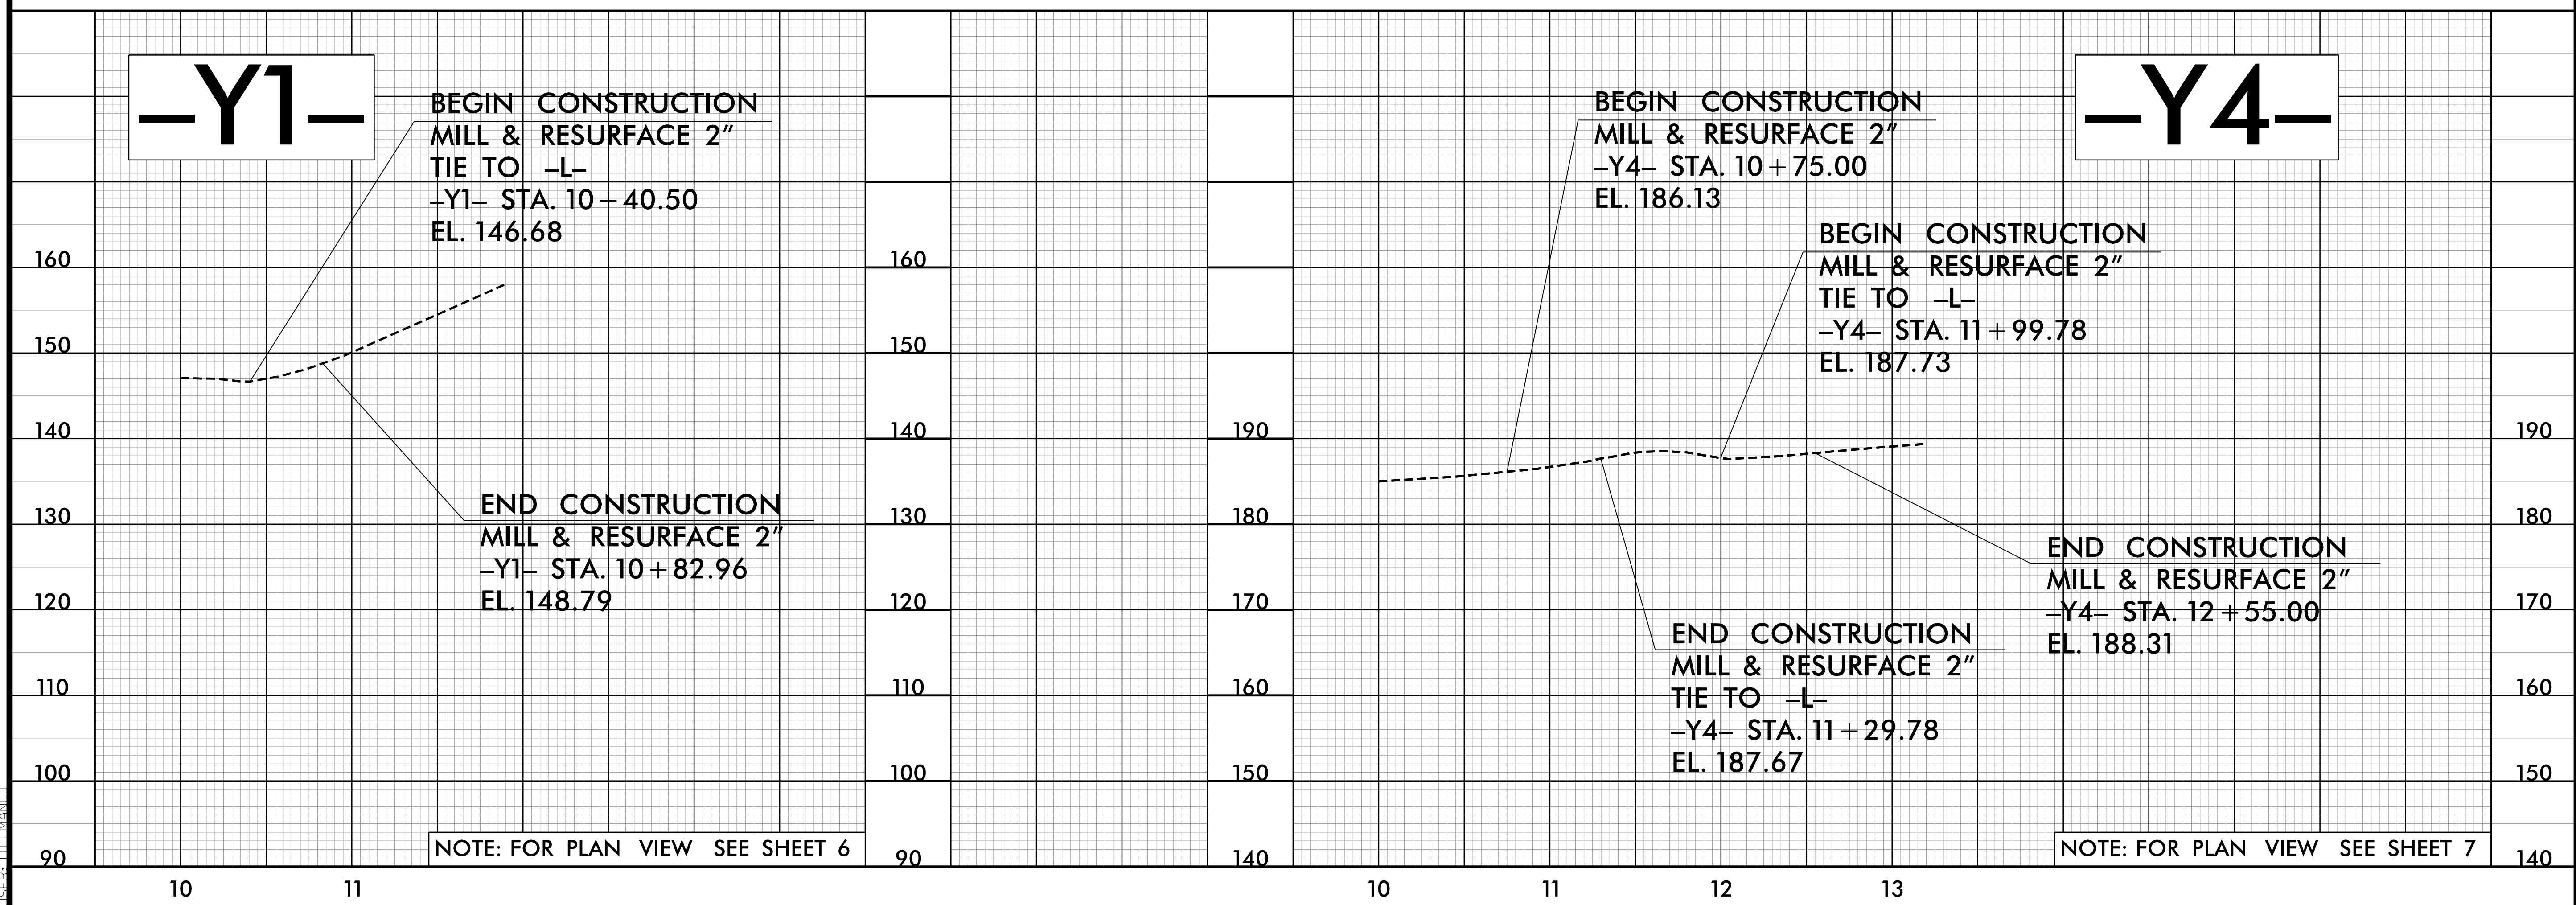

NOTE: FOR PLAN VIEW SEE SHEET 6

NOTE: FOR PLAN VIEW SEE SHEET 7

inv:\05206AM\BSS\0113-17.dgn
11:58:01 AM 5/28/99