
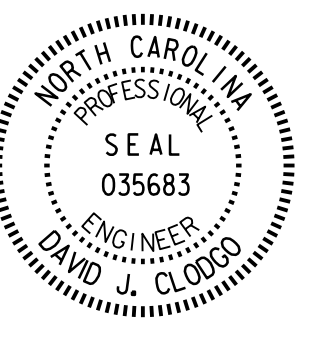


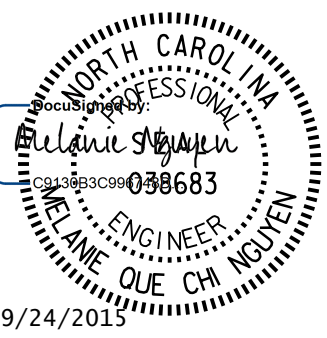


5/28/99


PROJECT REFERENCE NO. W-5206AM		SHEET NO. 18	
ROADWAY DESIGN ENGINEER		HYDRAULICS ENGINEER	
			
			

-Y6-

-Y8-

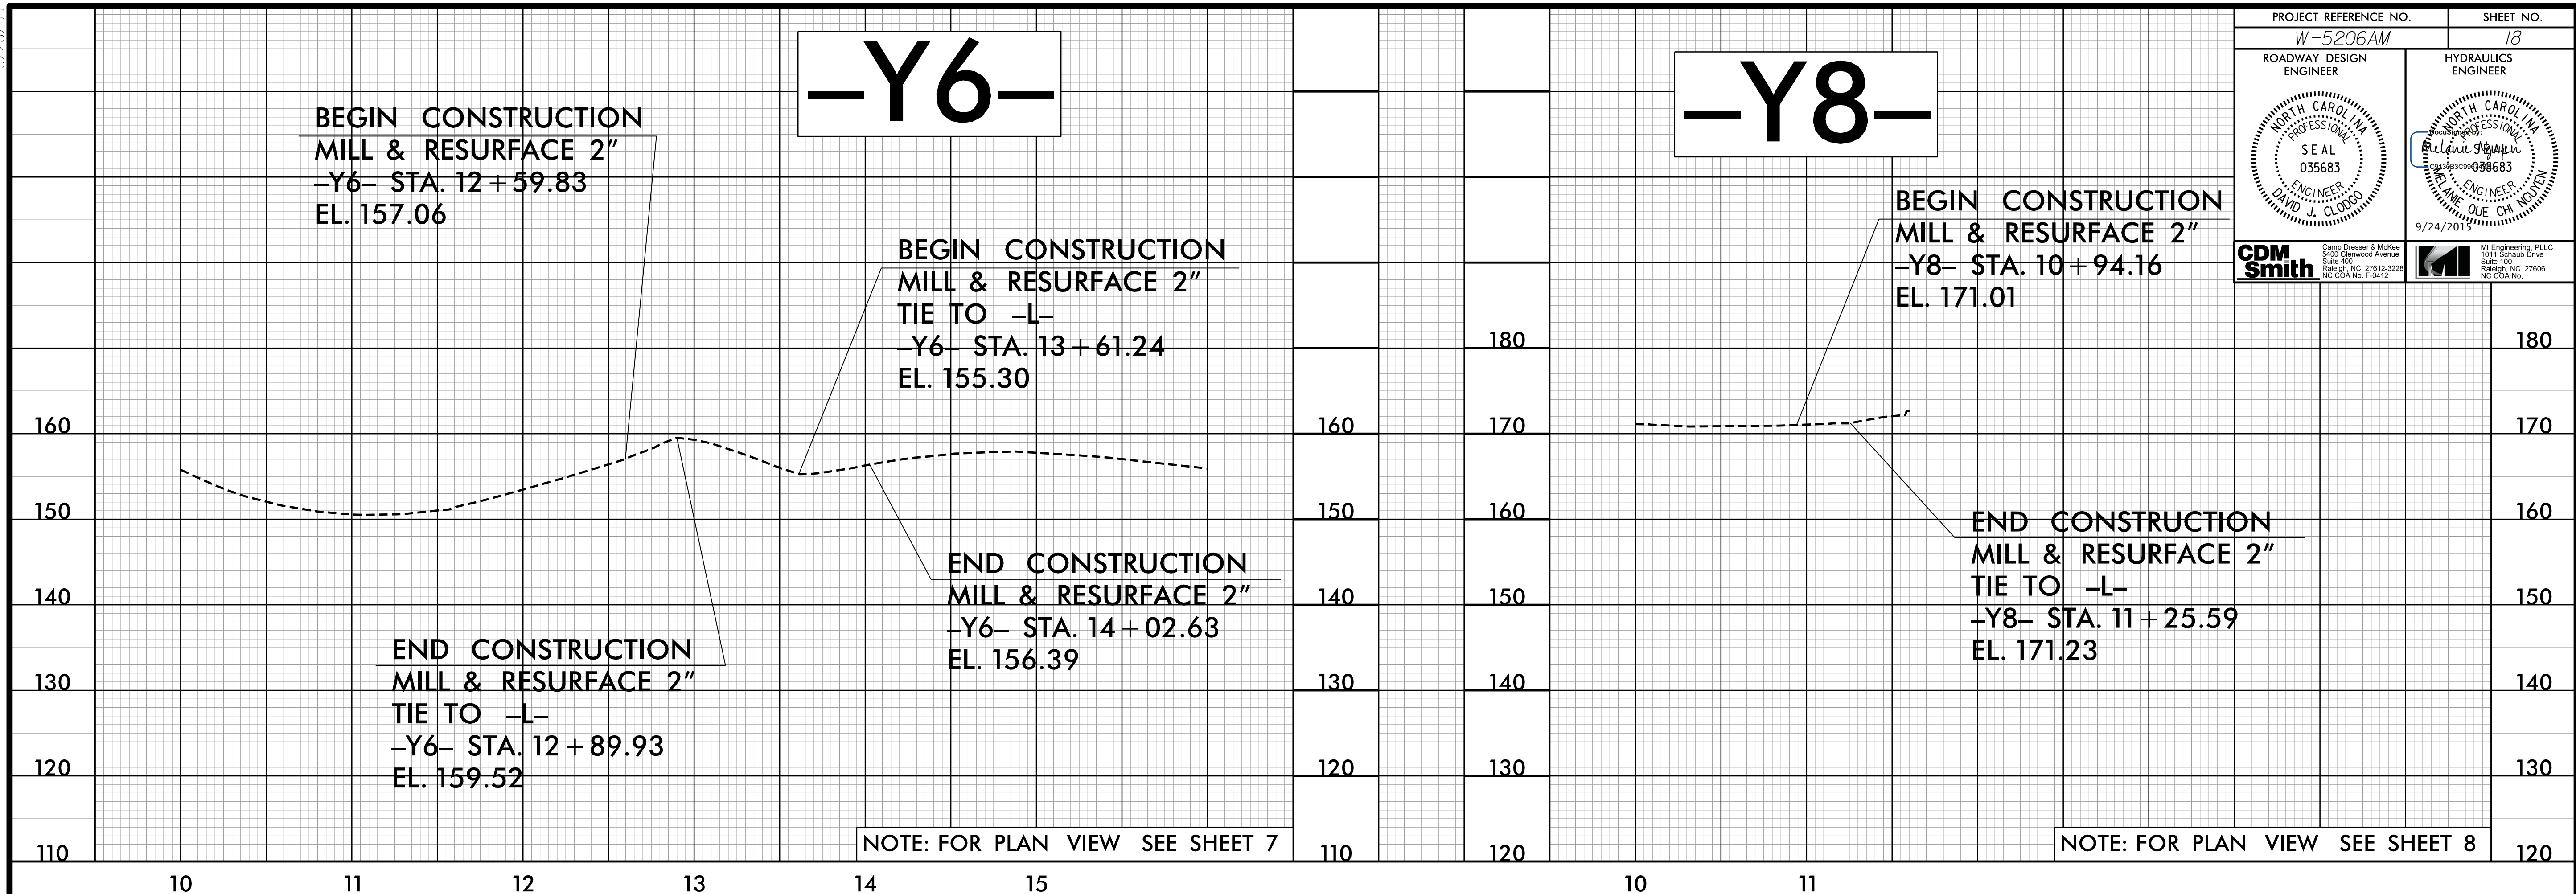

-Y9-

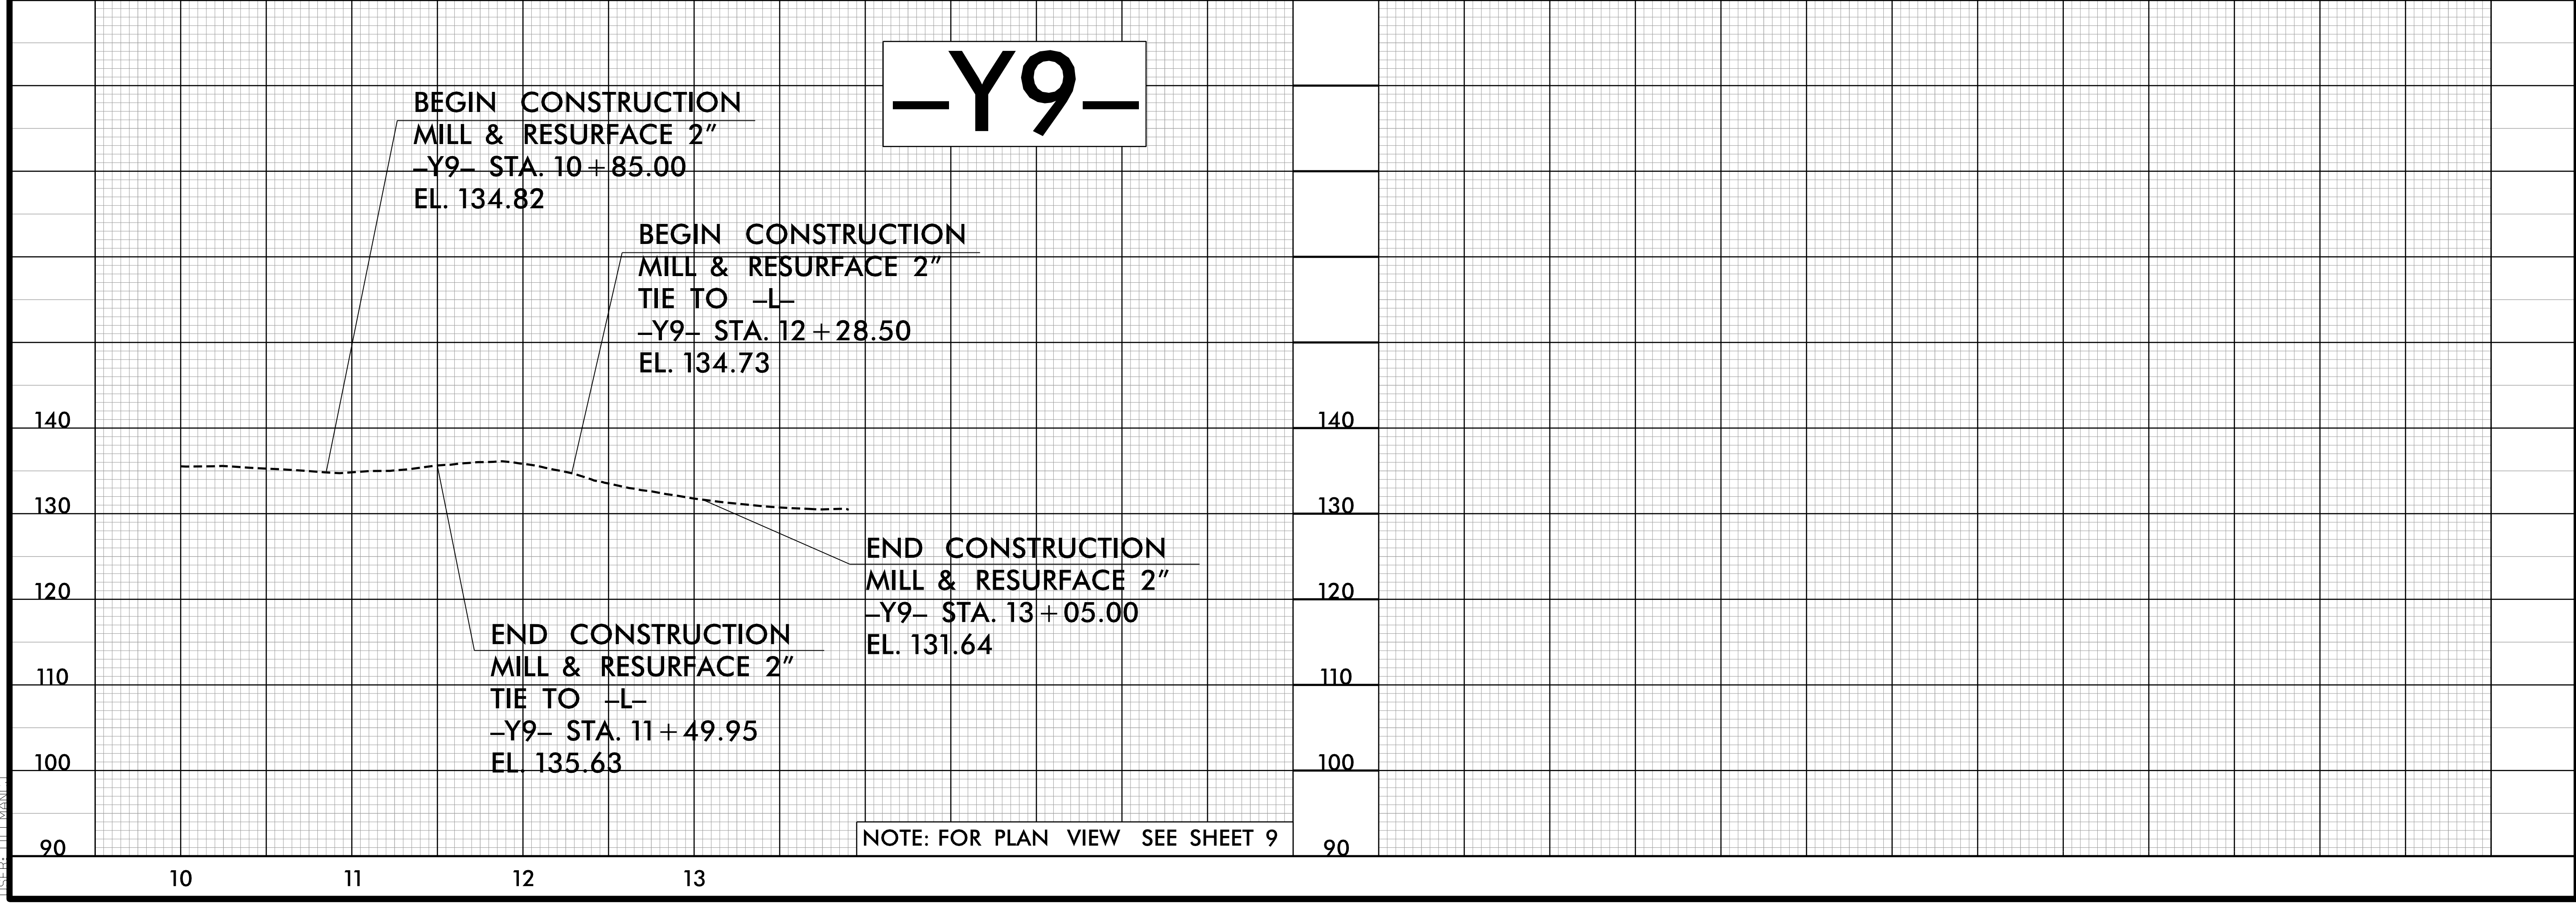

inv015206am_bssion...sht-13-17.dgn