
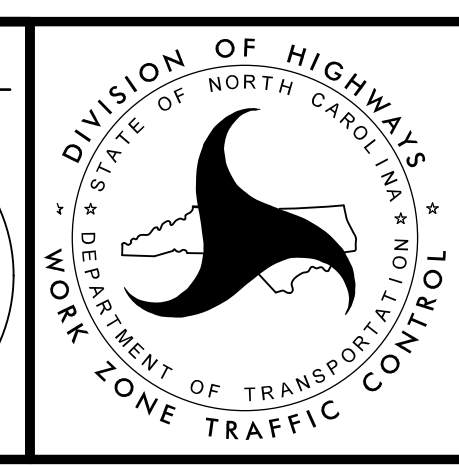


9/18/2015  
 C:\transportation\TR14\01.00 W-5206AM\Traffic Management\ Plans\W-5206AM TMP-3.dgn  
 S.Miller


**SEPI**  
 ENGINEERING & CONSTRUCTION  
 1025 Wade Avenue  
 Raleigh, NC 27605  
 Tel: 919-789-9977  
 Fax: 919-789-9591  
 License: C-2197

APPROVED: Steve Miller  
SPC/C/13CCE8408  
 DATE: 9/25/2015  
 SEAL




 DIVISION OF HIGHWAYS  
 STATE OF NORTH CAROLINA  
 DEPARTMENT OF TRANSPORTATION  
 WORK ZONE TRAFFIC CONTROL

STEP 2