
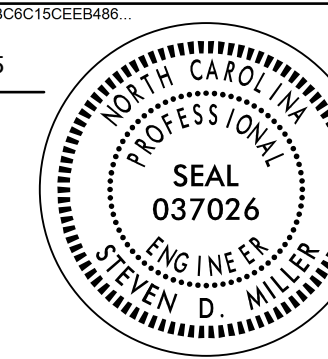
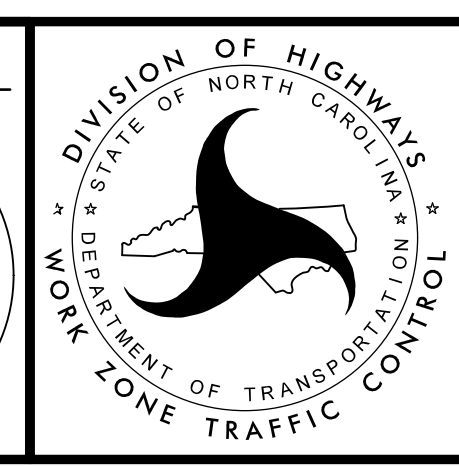


9/18/2015
 C:\transportation\TR14_011.00 W-5206AM\Traffic Management\ Plans\W-5206AM TMP-5.dgn
 S.Miller


SEPI
 ENGINEERING & CONSTRUCTION
 1025 Wade Avenue
 Raleigh, NC 27605
 Tel: 919-789-9977
 Fax: 919-789-9591
 License: C-2197

APPROVED: Steve Miller
SP5C/CTC/CE2848
 DATE: 9/25/2015
 SEAL

STEP 2