


10

15

20

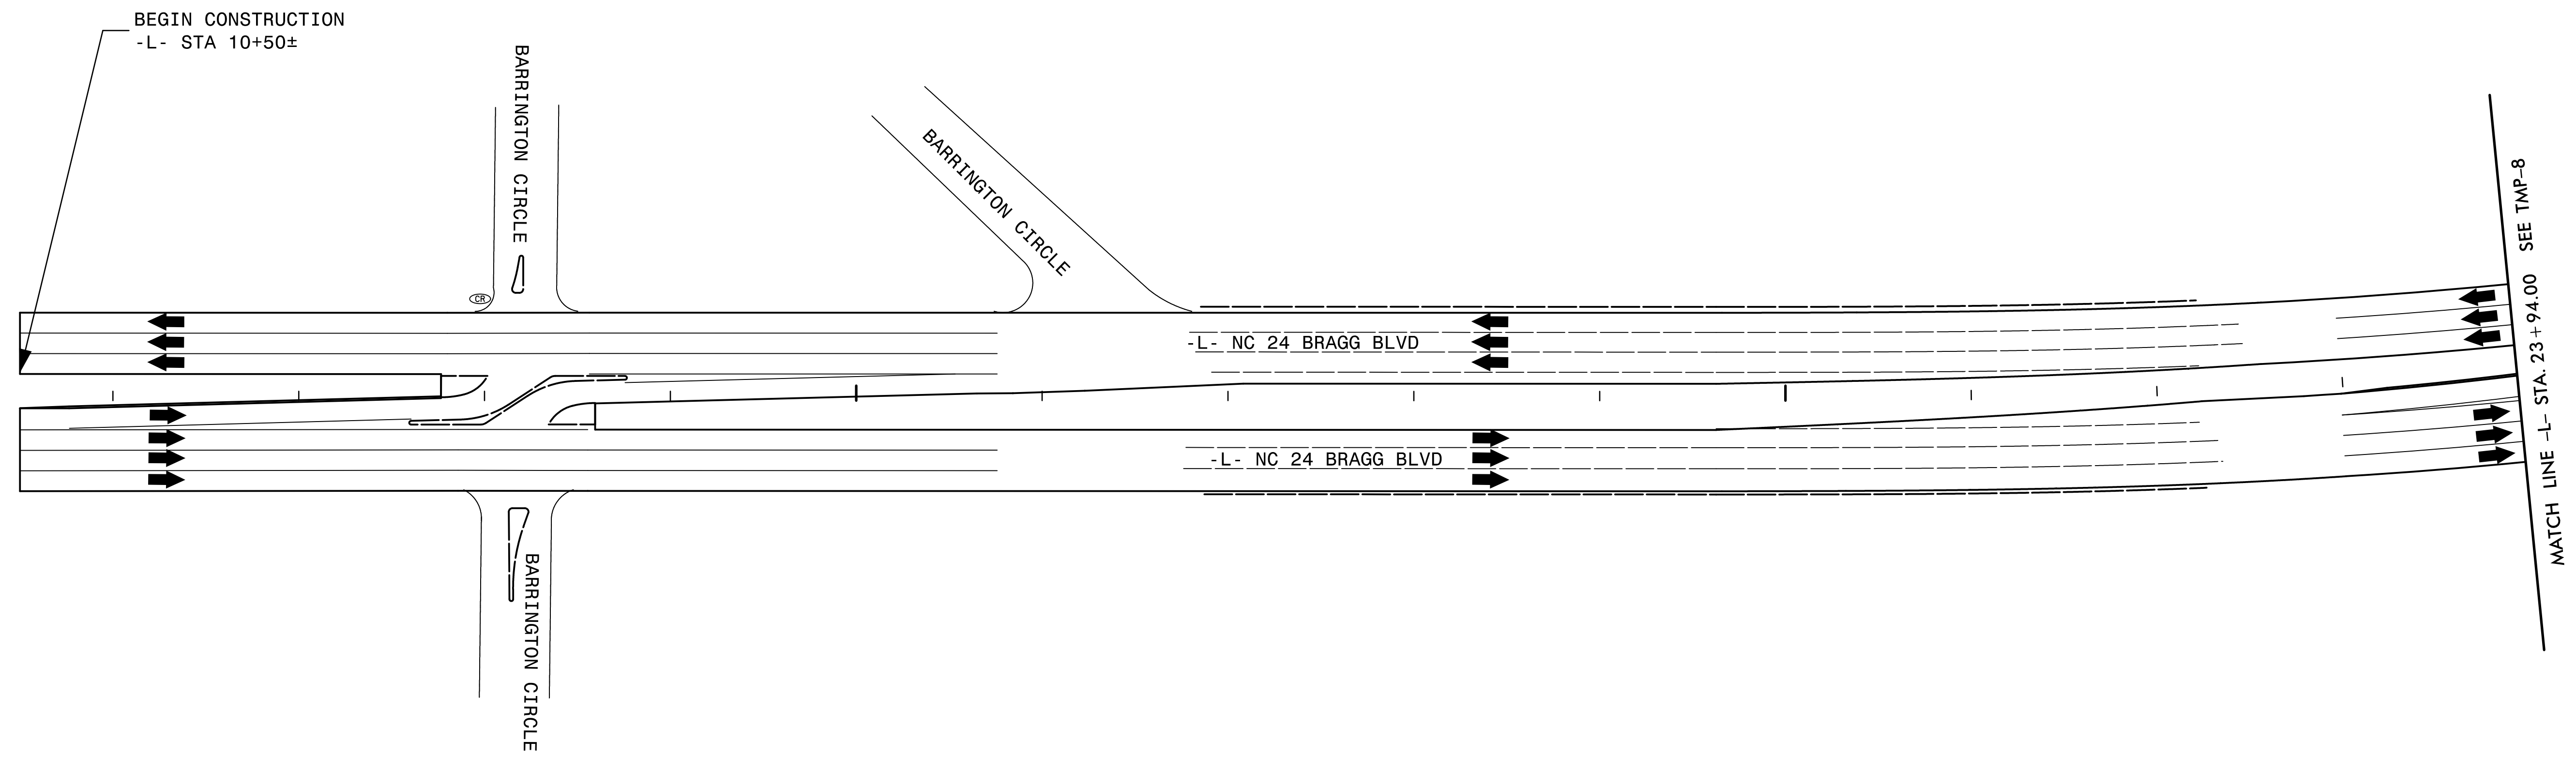


9/18/2015
 S:\transportation\TR14_011.00 W-5206AM\Traffic Management\ Plans\W-5206AM TMP-7.dgn
 S.Miller

SEPI
ENGINEERING & CONSTRUCTION

1025 Wade Avenue
Raleigh, NC 27605
Tel: 919-789-9977
Fax: 919-789-9591
License: C-2197

APPROVED: Steve Miller
DATE: 9/25/2015

SEAL

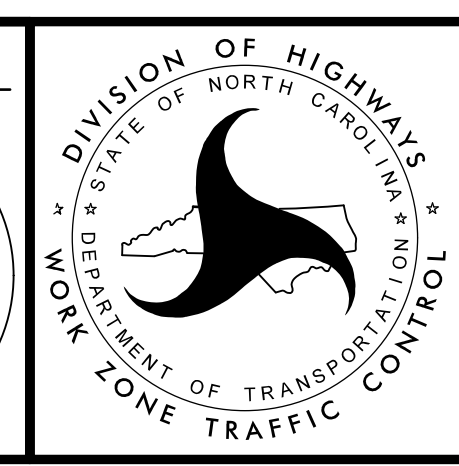

STEP 4