


9/18/2015
 C:\transportation\TR14\01.00 W-5206AM\Traffic Management\ Plans\W-5206AM TMP-10.dgn
 S.Miller

SEPI
 ENGINEERING & CONSTRUCTION
 1025 Wade Avenue
 Raleigh, NC 27605
 Tel: 919-789-9977
 Fax: 919-789-9591
 License: C-2197

APPROVED: *Steve Miller*
SPIC/CTC/CE3488
 DATE: 9/25/2015
 SEAL

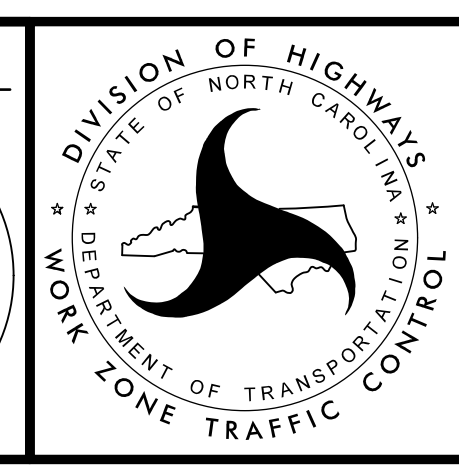

DIVISION OF HIGHWAYS
 STATE OF NORTH CAROLINA
 DEPARTMENT OF TRANSPORTATION
 WORK ZONE TRAFFIC CONTROL
STEP 4