

MATCH LINE -L- STA. 79+27.00 SEE TMP-11

MATCH LINE -L- STA. 93+27.00 SEE TMP-13


9/18/2015
S:\transportation\TR14\011.00 W-5206AM\Traffic Management\ Plans\W-5206AM TMP-12.dgn
S Miller

SEPI
ENGINEERING & CONSTRUCTION

1025 Wade Avenue
Raleigh, NC 27605
Tel: 919-789-9977
Fax: 919-789-9591
License: C-2197

APPROVED: *Steve Miller*
DATE: 9/25/2015

SEAL

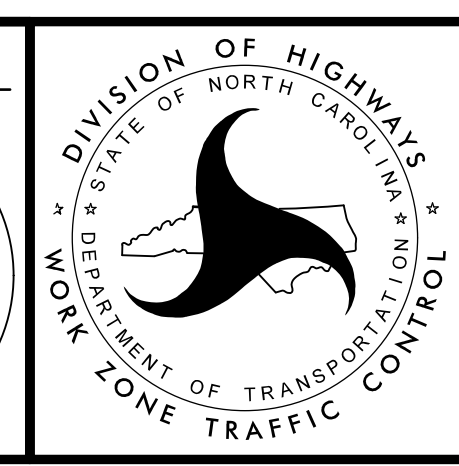

STEP 4