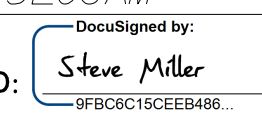

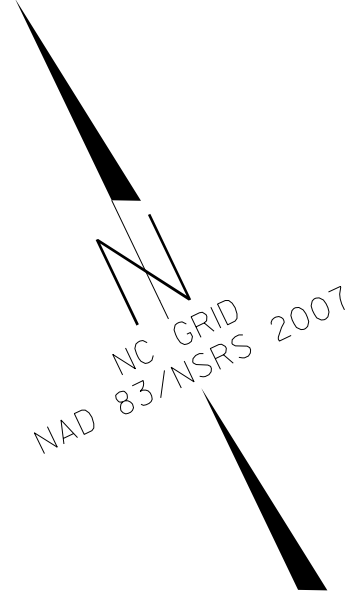
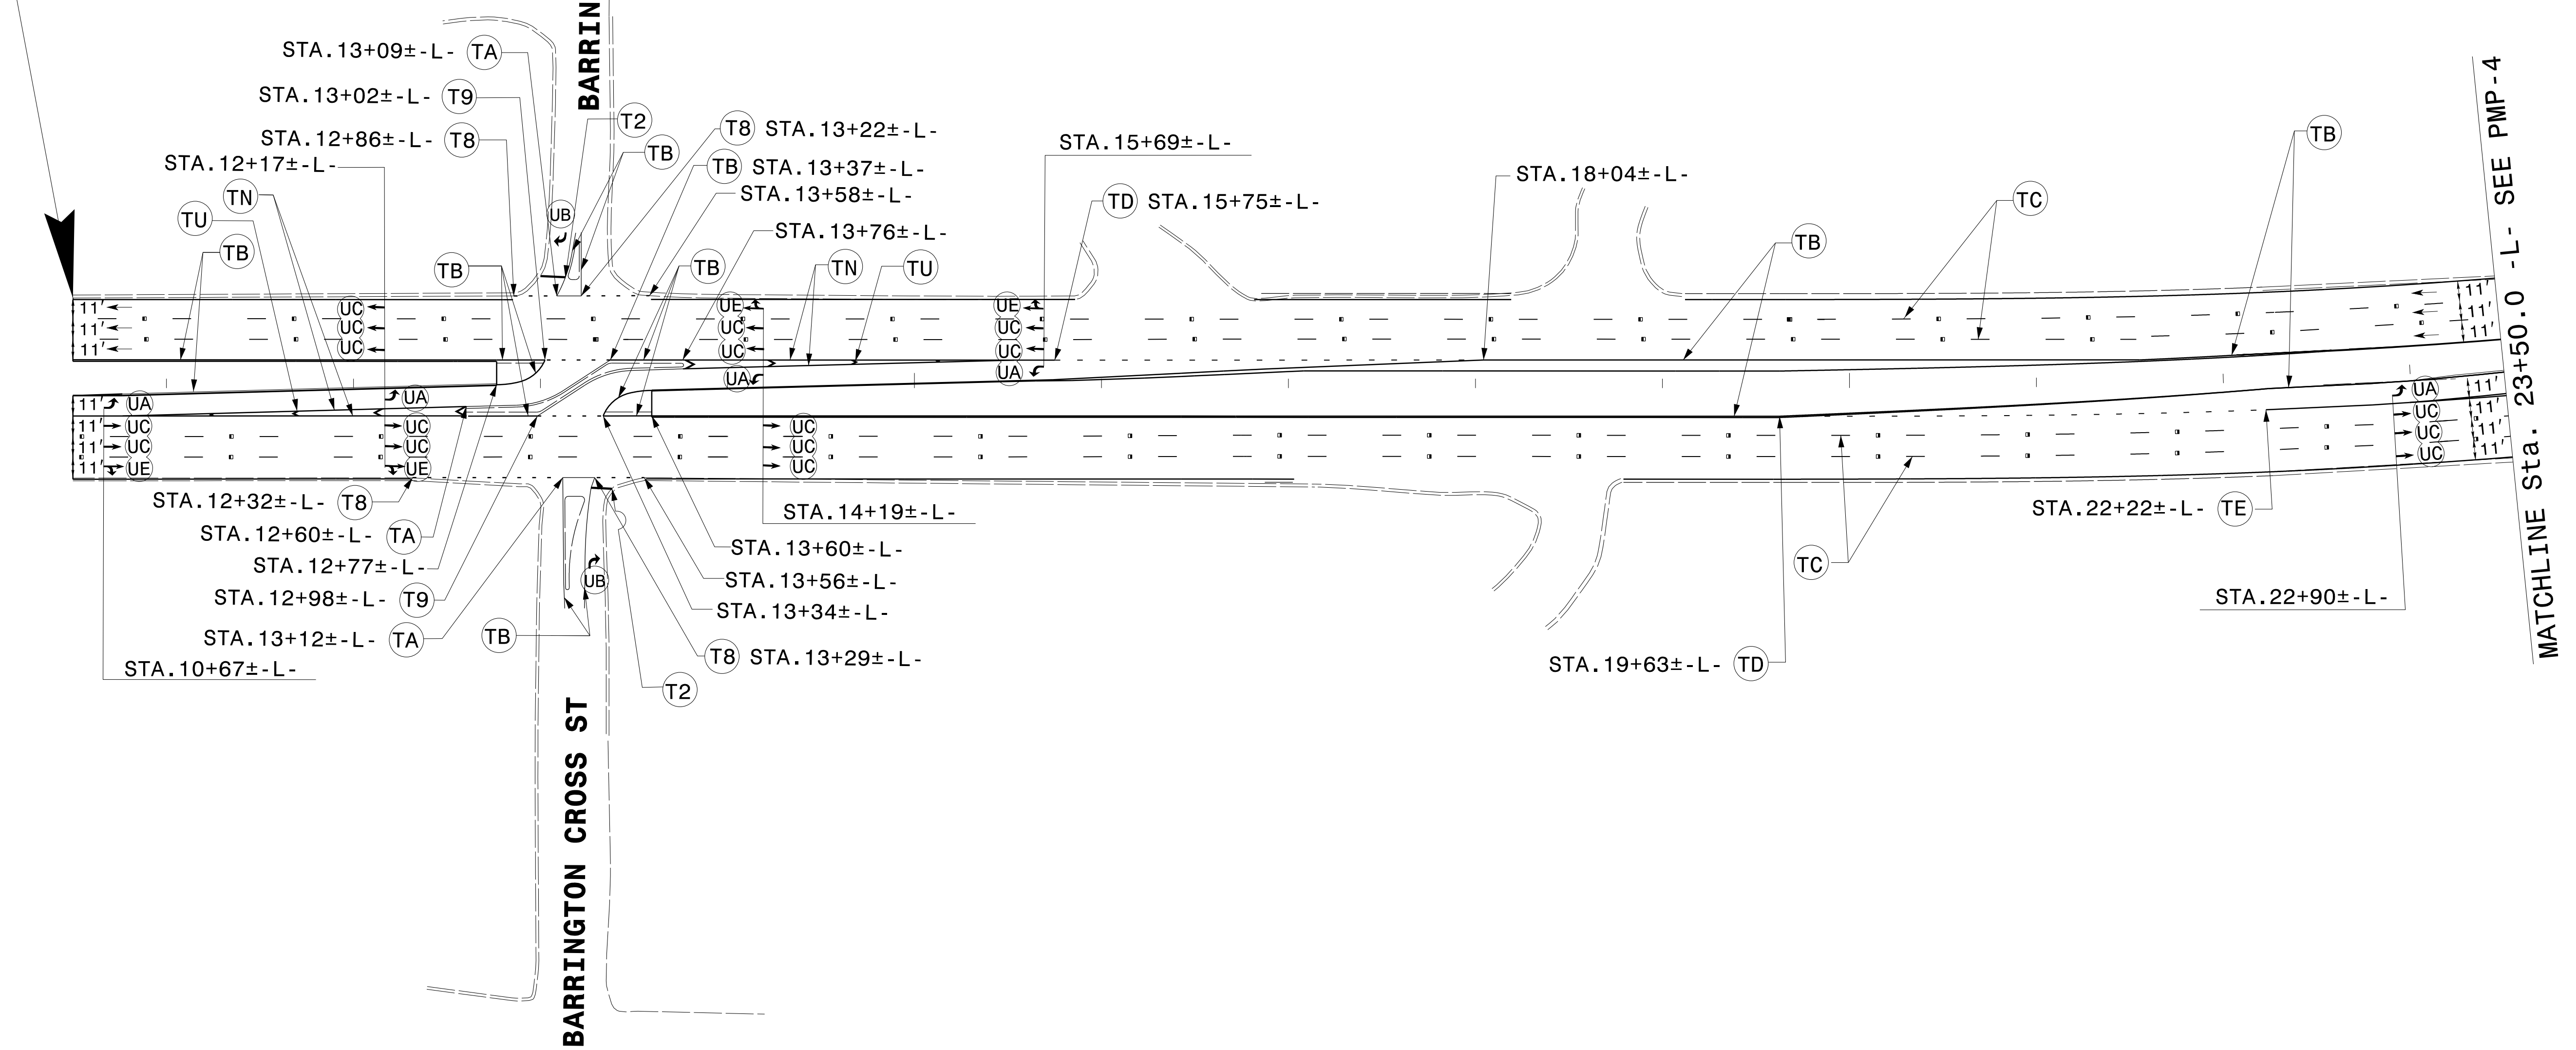


PROJECT REFERENCE NO. W-5206AM	SHEET NO. PMP-3
APPROVED:  9/25/2015	
DATE: 9/25/2015	
SEAL	
	



BEGIN PROJECT W-5206AM  
-L- POT STA. 10+50.01



SYSTEMS DESIGN  
CONSULTANTS  
INCORPORATED

**PAVEMENT MARKING DETAIL**