
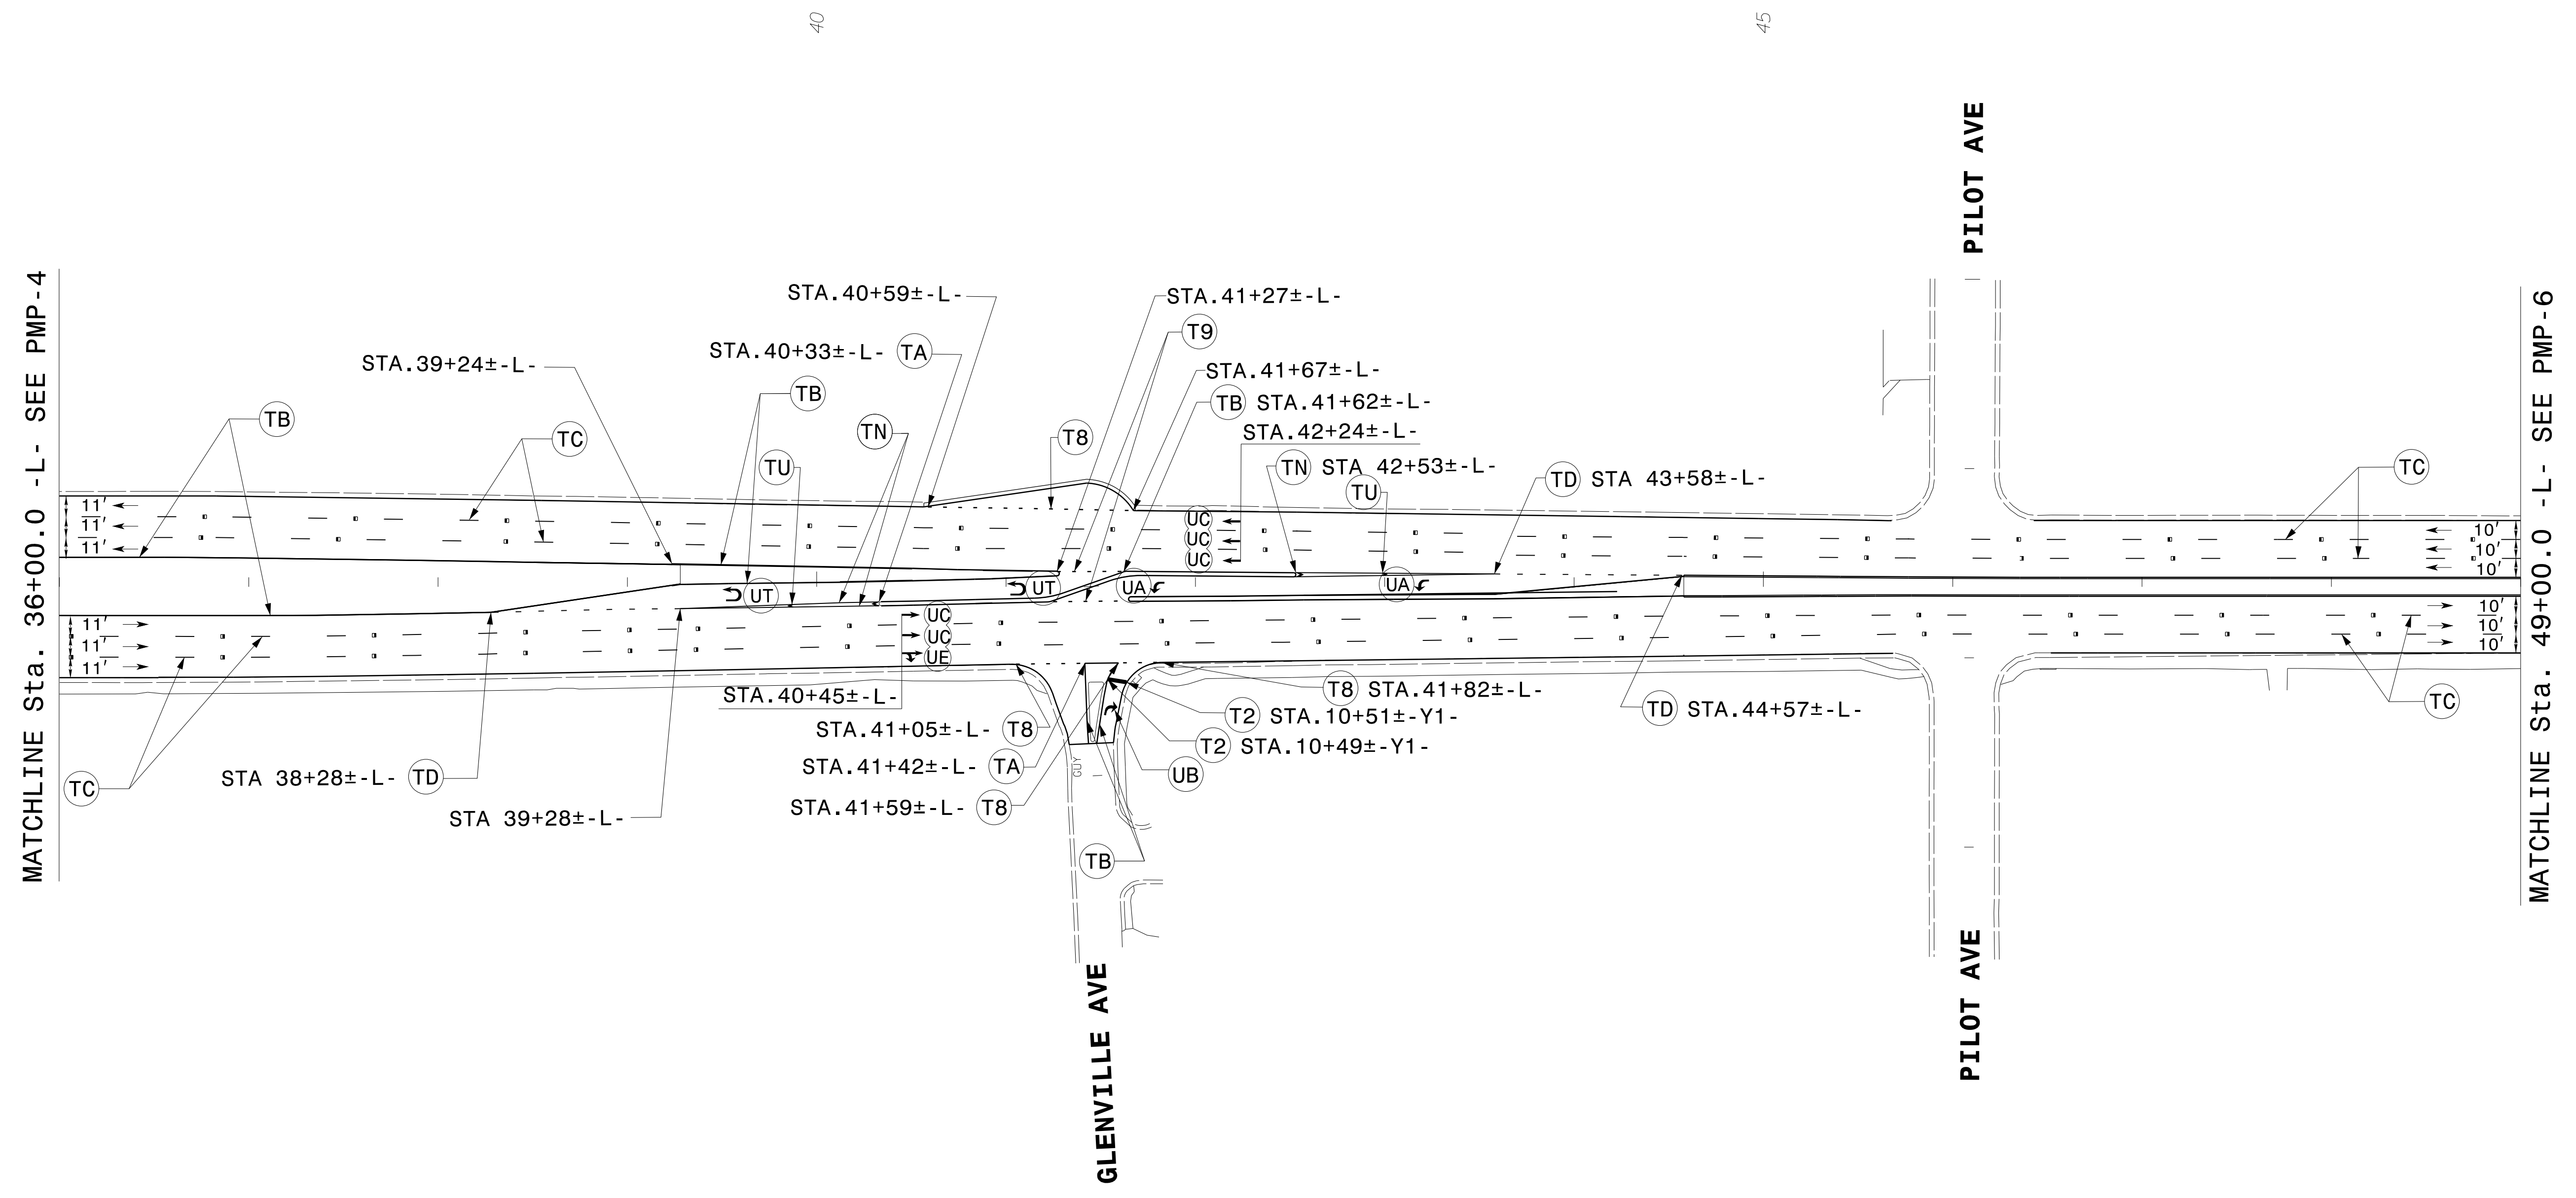
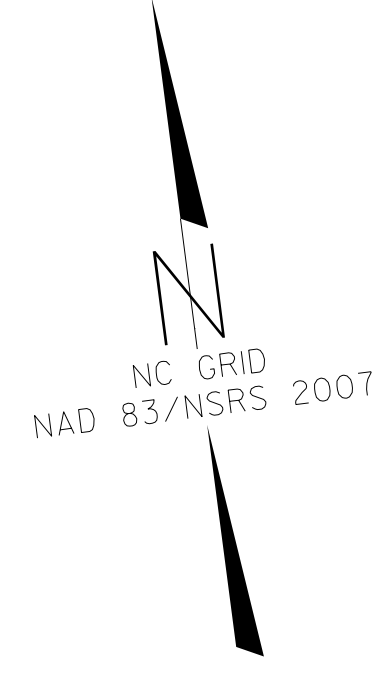


PROJECT REFERENCE NO. W-5206AM	SHEET NO. PMP-5
APPROVED: <i>Steve Miller</i> <small>9/25/2015</small>	
DATE: 9/25/2015	
SEAL 	



SYSTEMS
 DESIGN
 CONSULTANTS
 P.C.

PAVEMENT MARKING DETAIL