
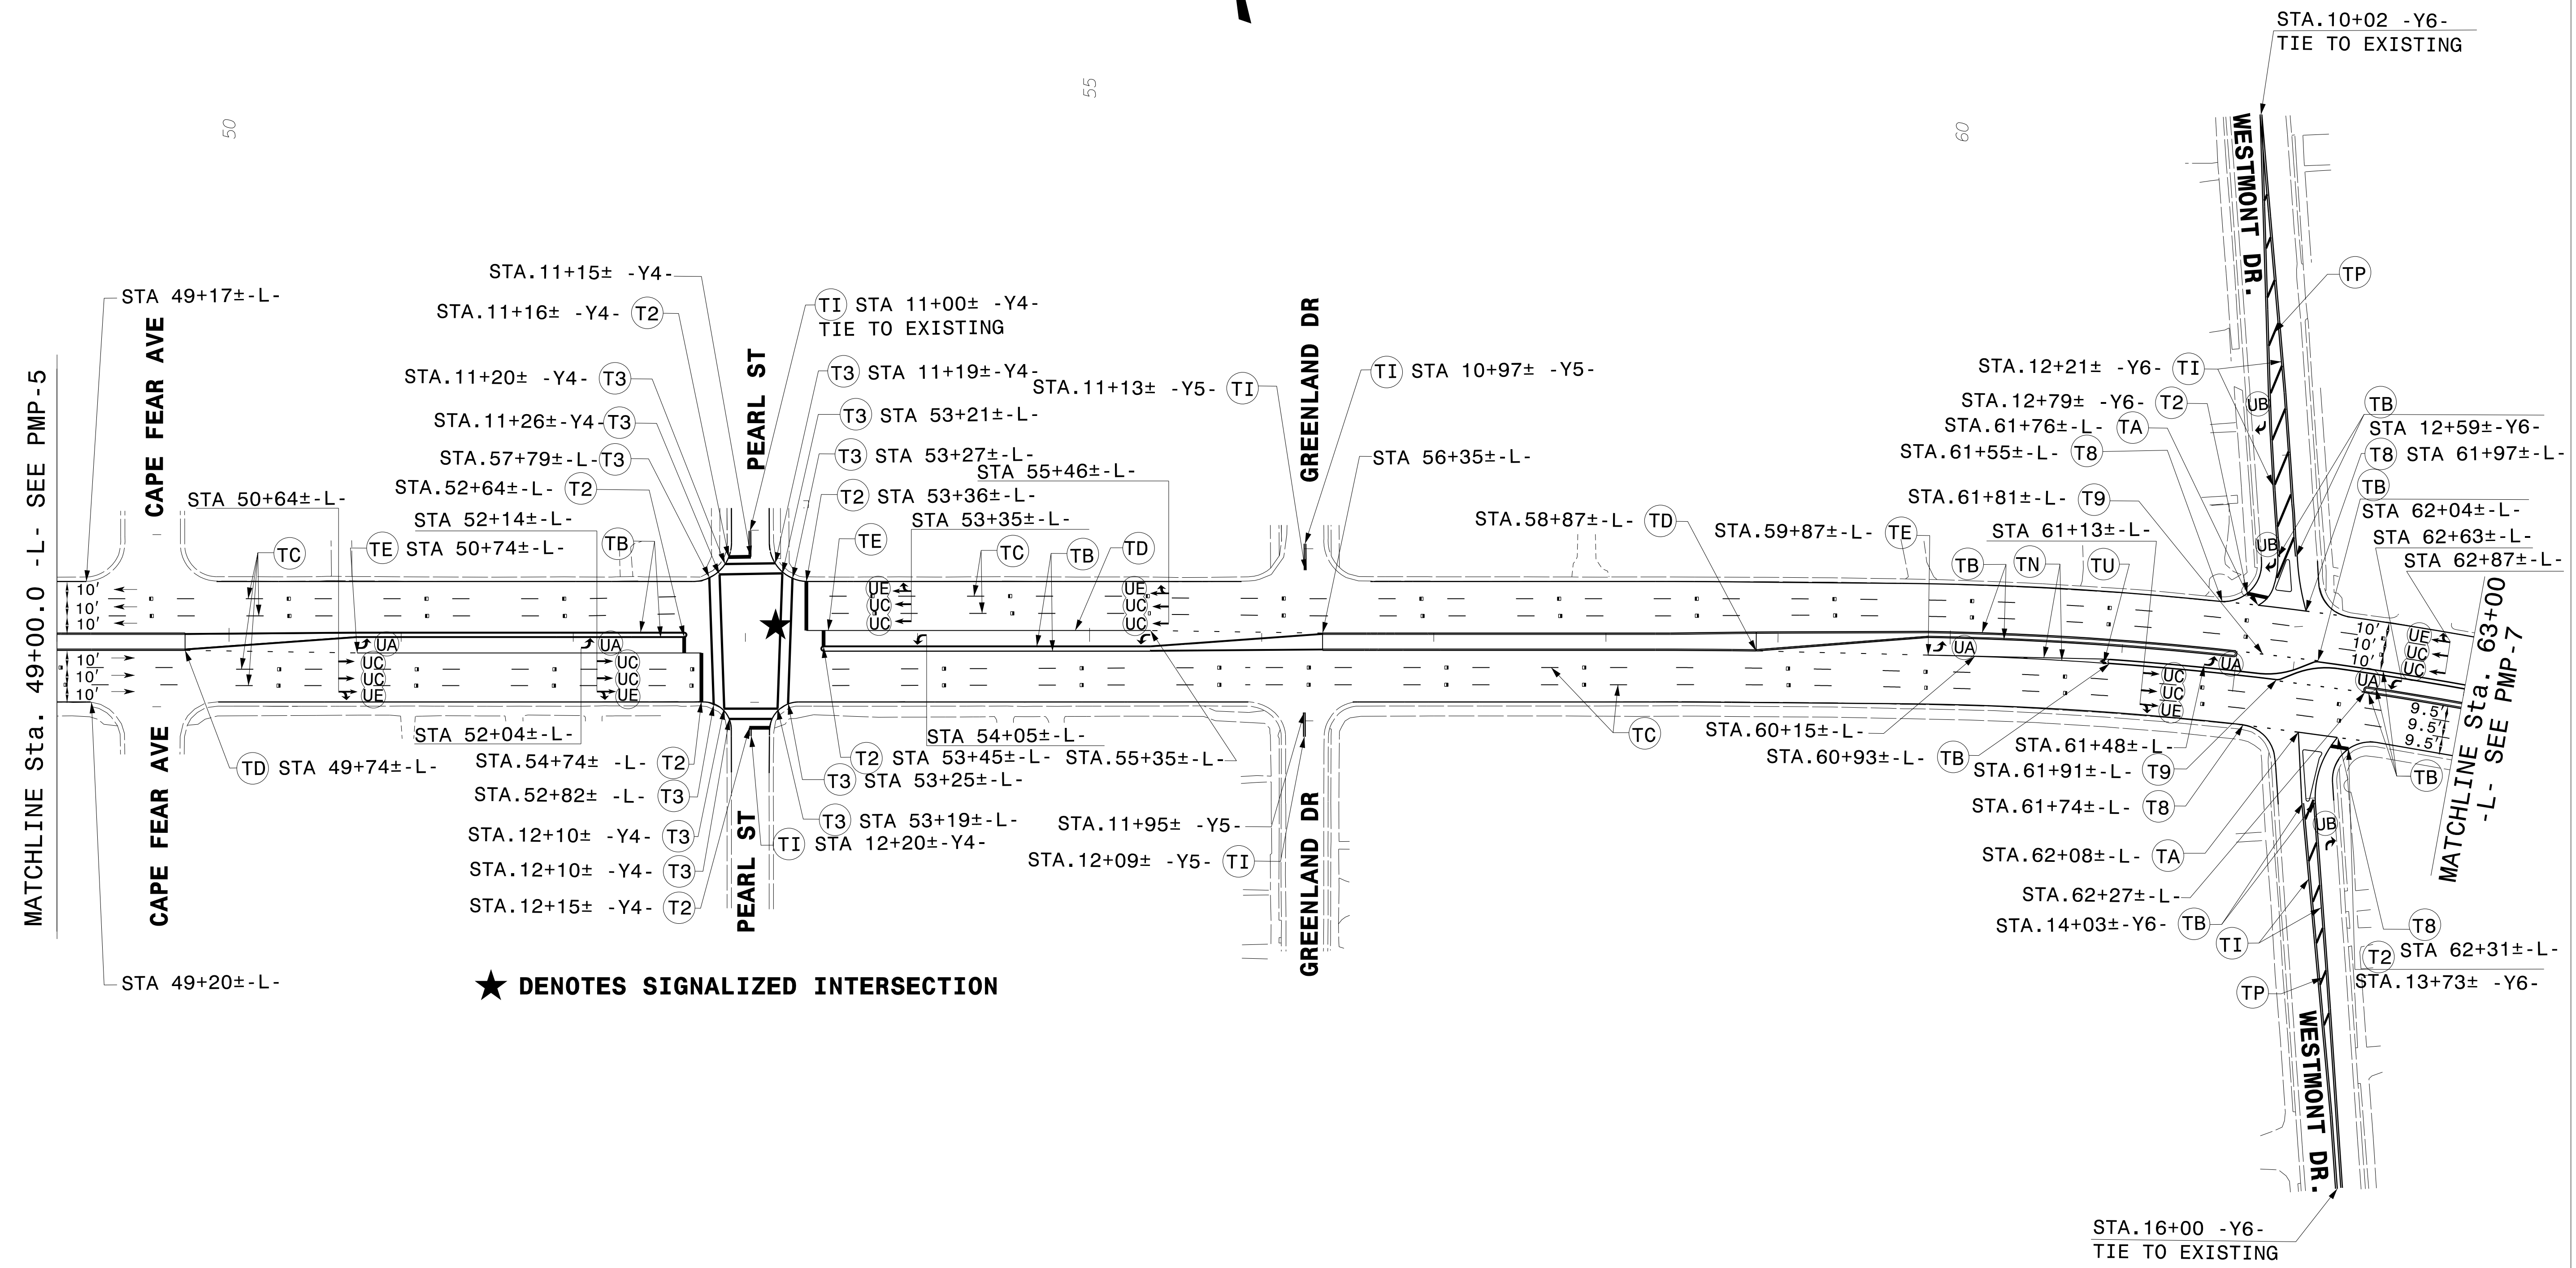


PROJECT REFERENCE NO. W-5206AM	SHEET NO. PMP-6
APPROVED: <i>Steve Miller</i> 9/25/2015	
DATE: 9/25/2015	
SEAL	

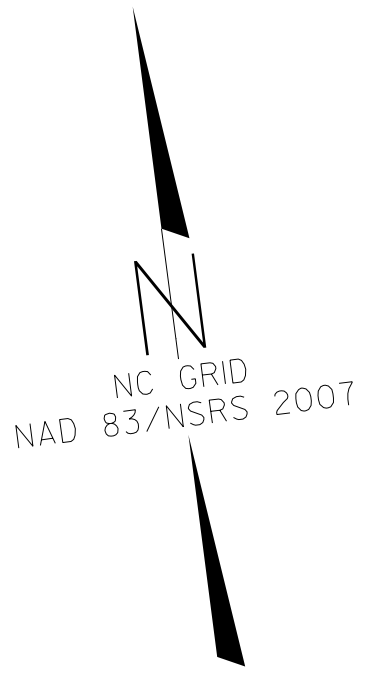

★ DENOTES SIGNALIZED INTERSECTION

PAVEMENT MARKING DETAIL

SYSTEMS TIME: 9/25/2015 10:00:00 AM
 USER: SD MILLER
 PROJECT: W-5206AM
 SHEET: PMP-6